


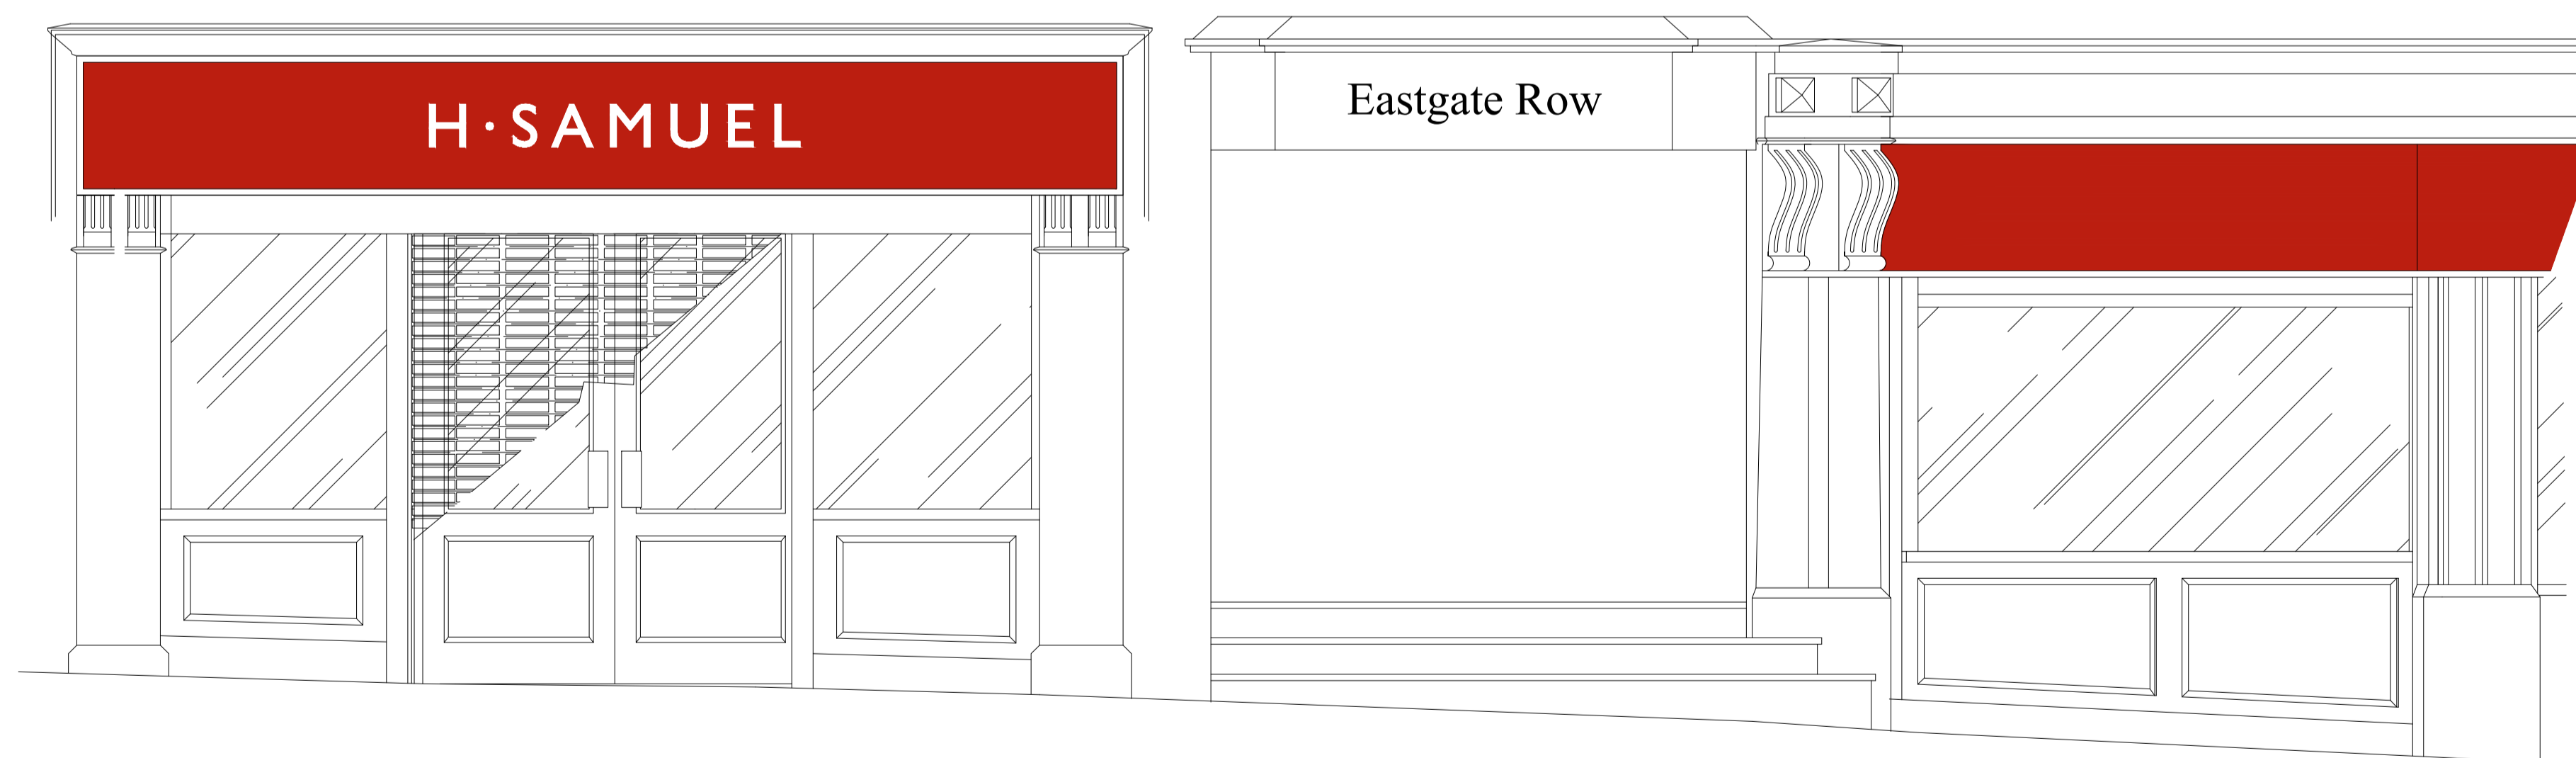

EXISTING SHOPFRONT ELEVATION - EASTGATE STREET



EXISTING SHOPFRONT ELEVATION - NORTHGATE STREET

NOTES

REVISIONS

SURVEY

REFERENCE DRAWINGS
NJSR AS-BUILT DRAWING

MANSSELL ASSOCIATES
MANSELL ASSOCIATES (DESIGN) LTD
SWAN HOUSE, THE PARK, MARKET BOSWORTH,
WARWICKSHIRE CV13 0LJ
TEL: 01332 819860
EMAIL: paul@manselldesign.co.uk

FIT OUT TYPE
G.P. STUDIO DESIGN

PROJECT
H. SAMUEL
1-3 EASTGATE STREET
CHESTER
CH1 1LG

DESCRIPTION
EXISTING SHOPFRONT ELEVATION

| | |
|---------------------------|------------------|
| SCALE 1:25 | DATE 28/12/22 |
| DRAWN BY P.J.T. | JOB No. N/A |
| DRAWING No. 4056-01-01 | REVISION |

SIGNET
JEWELERS
Store Development

COPYRIGHT IS RESERVED BY SIGNET TRADING UK AND IS ISSUED ON THE CONDITION THAT IT IS NOT COPIED OR DISCLOSED BY OR TO ANY UNAUTHORISED PERSONS WITHOUT PRIOR CONSENT FROM SIGNET TRADING UK.
THIS DRAWING SHOULD NOT BE SCALED. THE CONTRACTOR SHOULD CHECK ALL DIMENSIONS ON SITE. ANY ERROR OR OMISSION SHOULD BE REPORTED TO SIGNET TRADING UK.