

Notes

- Do not scale from drawings.
- Contractor to check all dimensions on site prior to commencement of work and ordering of materials.
- Do not to deviate from the drawings without informing architect.
- Any discrepancies on site must be reported to the architect immediately.
- All work to be in accordance with the Building (Scotland) Regulations 2004 and all current amendments.
- All work to be in accordance with current British Standards.
- All work to be carried out in accordance with manufacturers instructions.
- This drawing is not to be reproduced without permission.
Copyright Jefcoate Anderson Architects Ltd 2023.
- This drawing is to be read in conjunction with all related architect's and engineer's drawings and any other relevant information.

Rev	Details	Date	By
-	Issued for Planning	05.02.24	TH

Client:
M. McColl

Job Title:
Craigend
Torphichen
-


Drawing No.
0775(EX)002

Revision
-


Status
EXISTING

Drawing Title:
Site and Location Plan

Scale: Various @A1
Date: Feb 2024
Drawn: TH

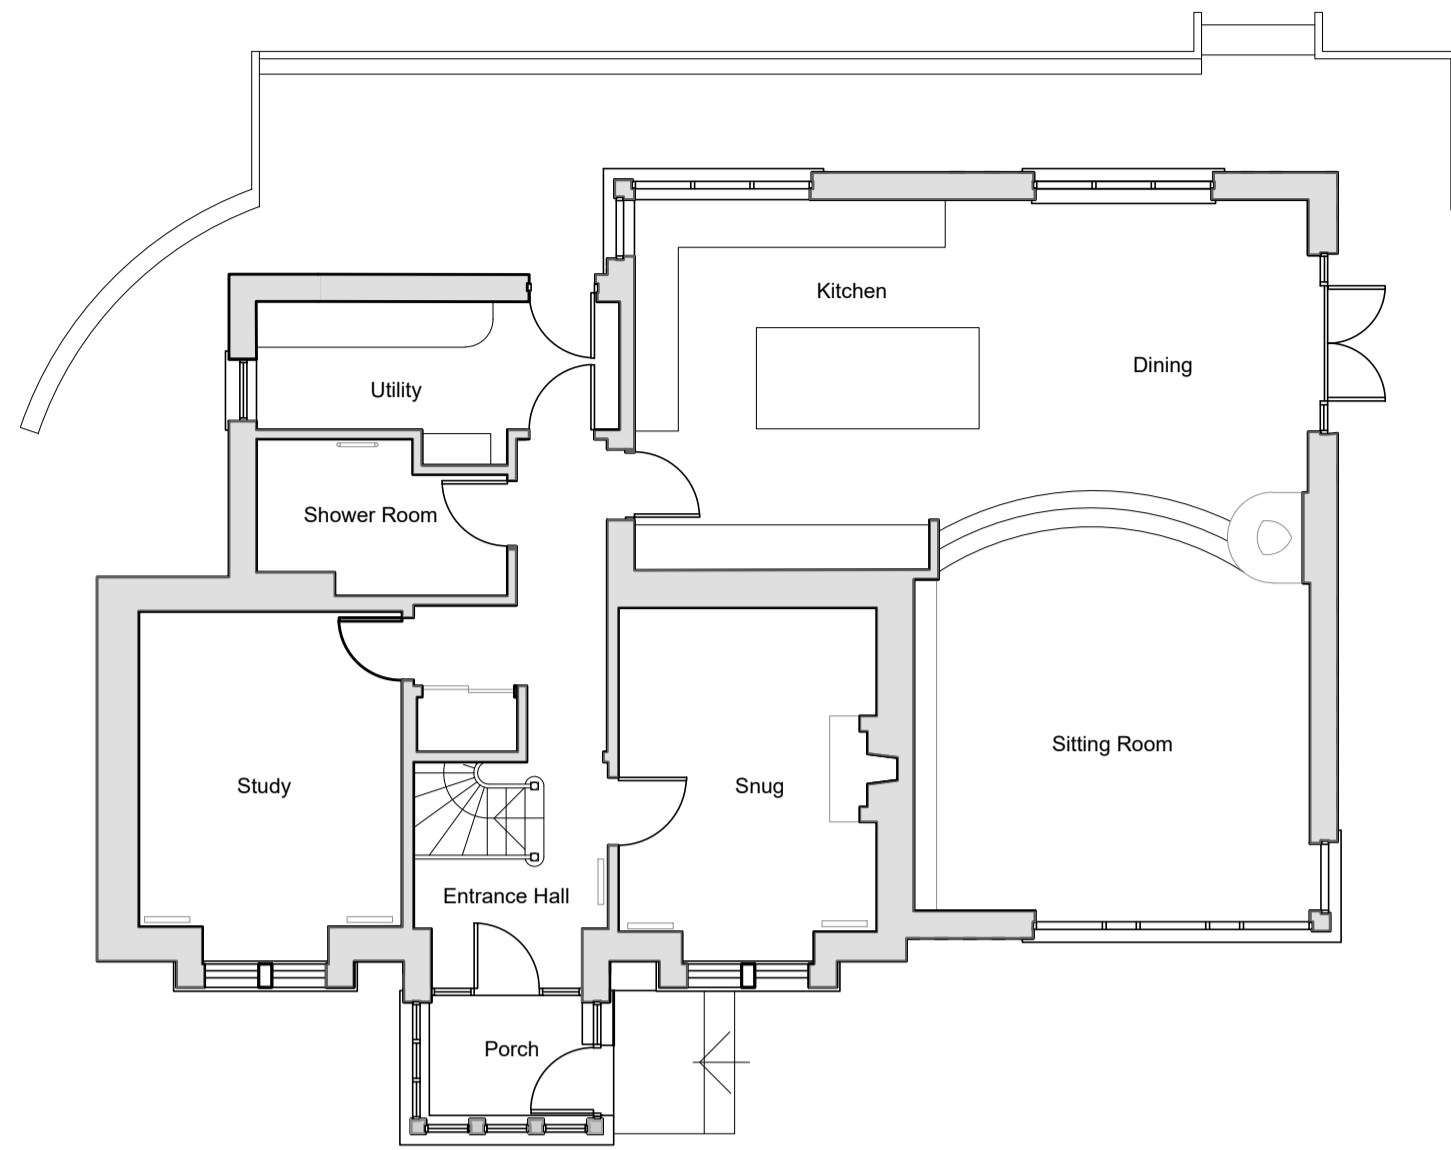


① Ground Floor Plan
Scale: 1:100

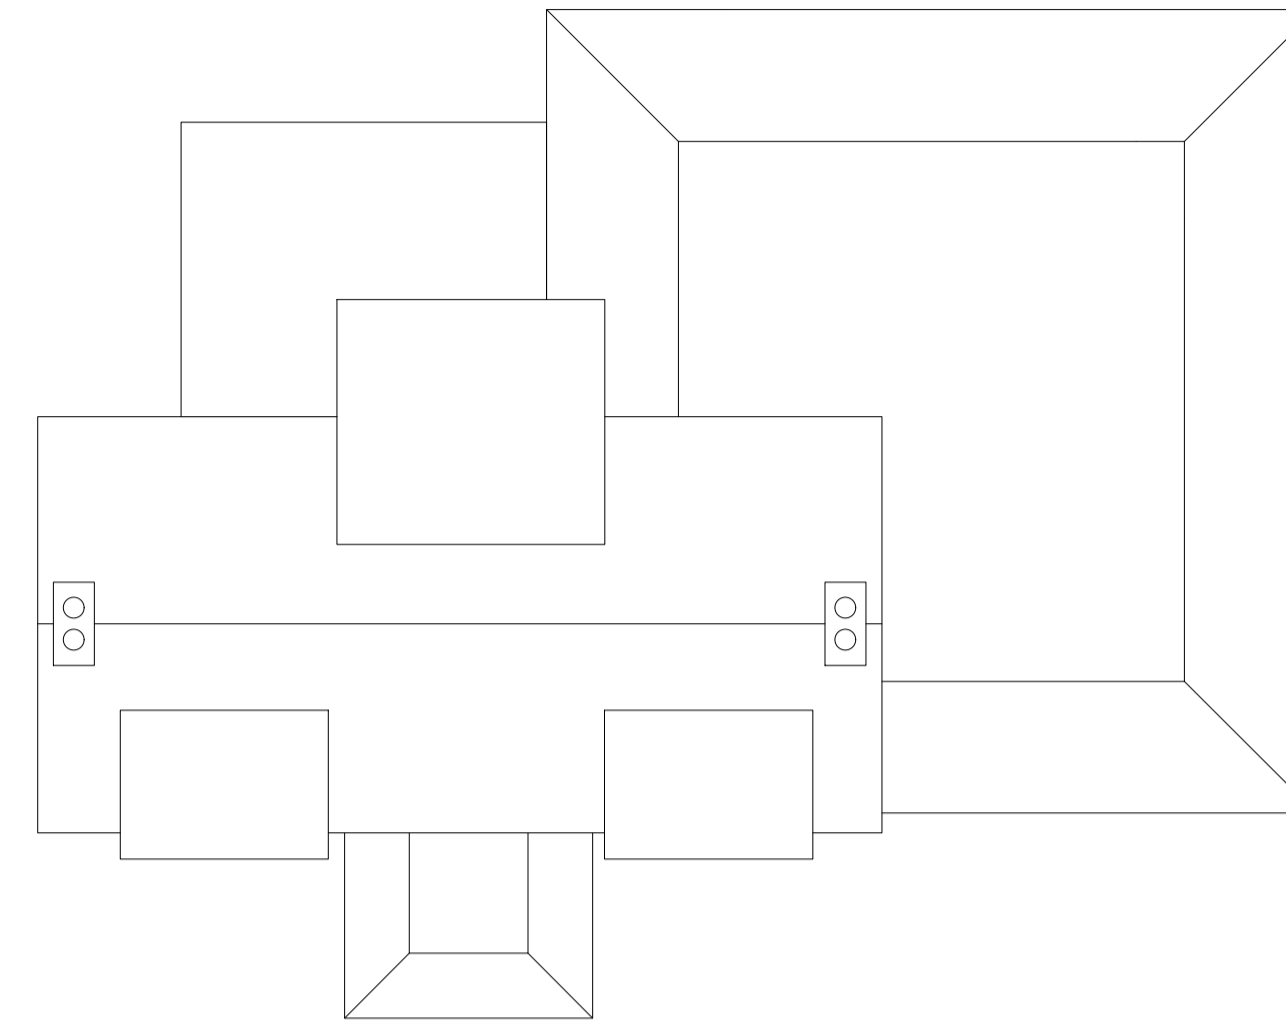

② Roof Plan
Scale: 1:100



③ South Elevation
Scale: 1:100

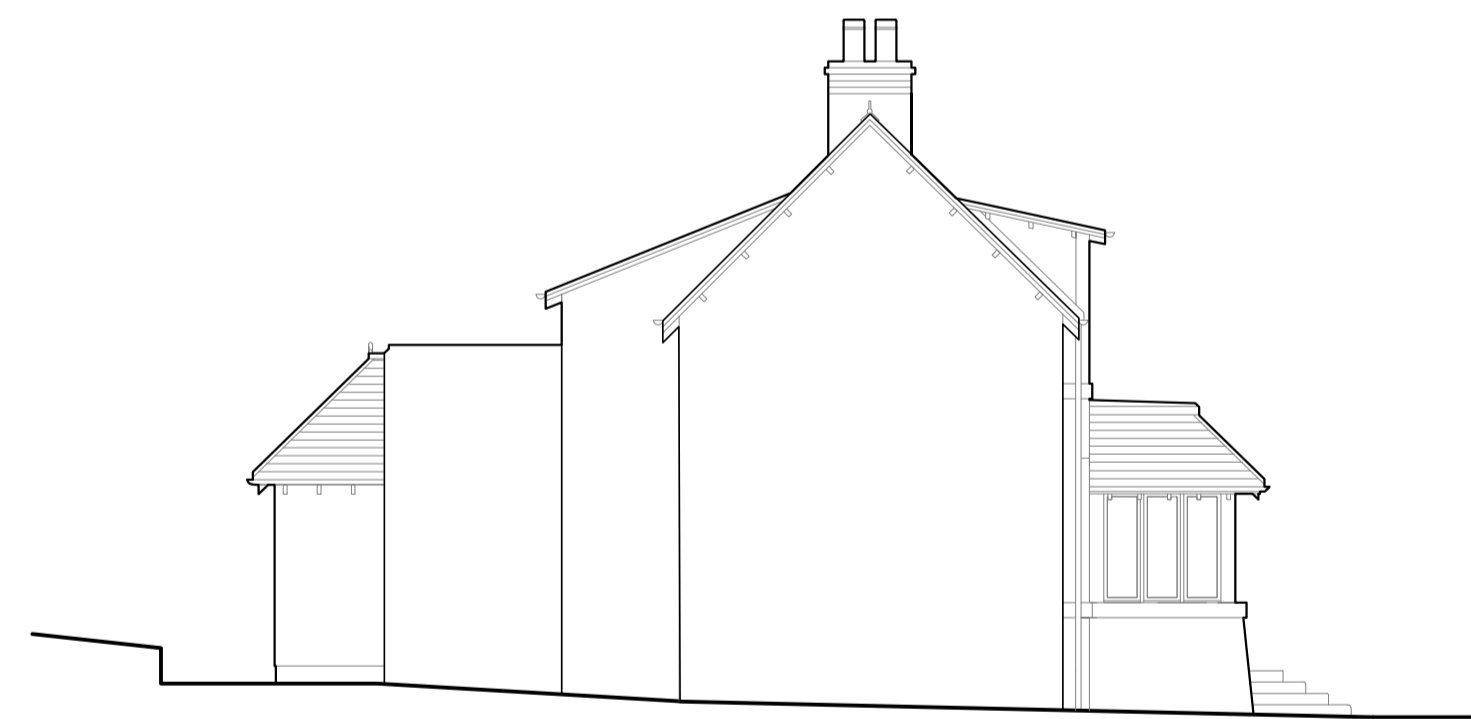

④ West Elevation
Scale: 1:100



⑤ North Elevation
Scale: 1:100

Notes

- Do not scale from drawings.
- Contractor to check all dimensions on site prior to commencement of work and ordering of materials.
- Do not deviate from the drawings without informing architect.
- Any discrepancies on site must be reported to the architect immediately.
- All work to be in accordance with the Building (Scotland) Regulations 2004 and all current amendments.
- All work to be in accordance with current British Standards.
- All work to be carried out in accordance with manufacturers instructions.
- This drawing is not to be reproduced without permission.
Copyright Jefcoate Anderson Architects Ltd 2023.
- This drawing is to be read in conjunction with all related architect's and engineer's drawings and any other relevant information.

Rev	Details	Date	By
-	Issued for Planning	05.02.24	TH

Client:
M. McCoil

Job Title:
Craigend
Torphichen
-

Drawing No.
0775(EX)001

Revision
-

Status
EXISTING

Drawing Title:
Existing Plans & Elevations

Scale: 1:100 @ A1
Date: Feb 2024
Drawn: TH

- Notes**
- Do not scale from drawings.
 - Contractor to check all dimensions on site prior to commencement of work and ordering of materials.
 - Do not deviate from the drawings without informing architect.
 - Any discrepancies on site must be reported to the architect immediately.
 - All work to be in accordance with the Building (Scotland) Regulations 2004 and all current amendments.
 - All work to be in accordance with current British Standards.
 - All work to be carried out in accordance with manufacturers instructions.
 - This drawing is not to be reproduced without permission.
Copyright Jefcoate Anderson Architects Ltd 2023.
 - This drawing is to be read in conjunction with all related architect's and engineer's drawings and any other relevant information.

Rev	Details	Date	By
PL1	Issued for Planning	05.02.24	TH
PL2	Revised for Planning	13.02.24	TH


Client:
M. McColl

Job Title:
Craigend
Torphichen

Drawing No. 0775(PL)001	Revision PL2
Status PLANNING	
Drawing Title: Proposed Ground Floor Plan	Scale: 1:100 Date: June 2023 Drawn: TH

Jefcoate Anderson Architects
Residential · Commercial · Domestic

Glengyle
Main Street 59 Warrender Park Road
West Lothian Edinburgh EH46 7EA
0131 229 0001
office@jefcoateanderson.co.uk
www.jefcoateanderson.co.uk

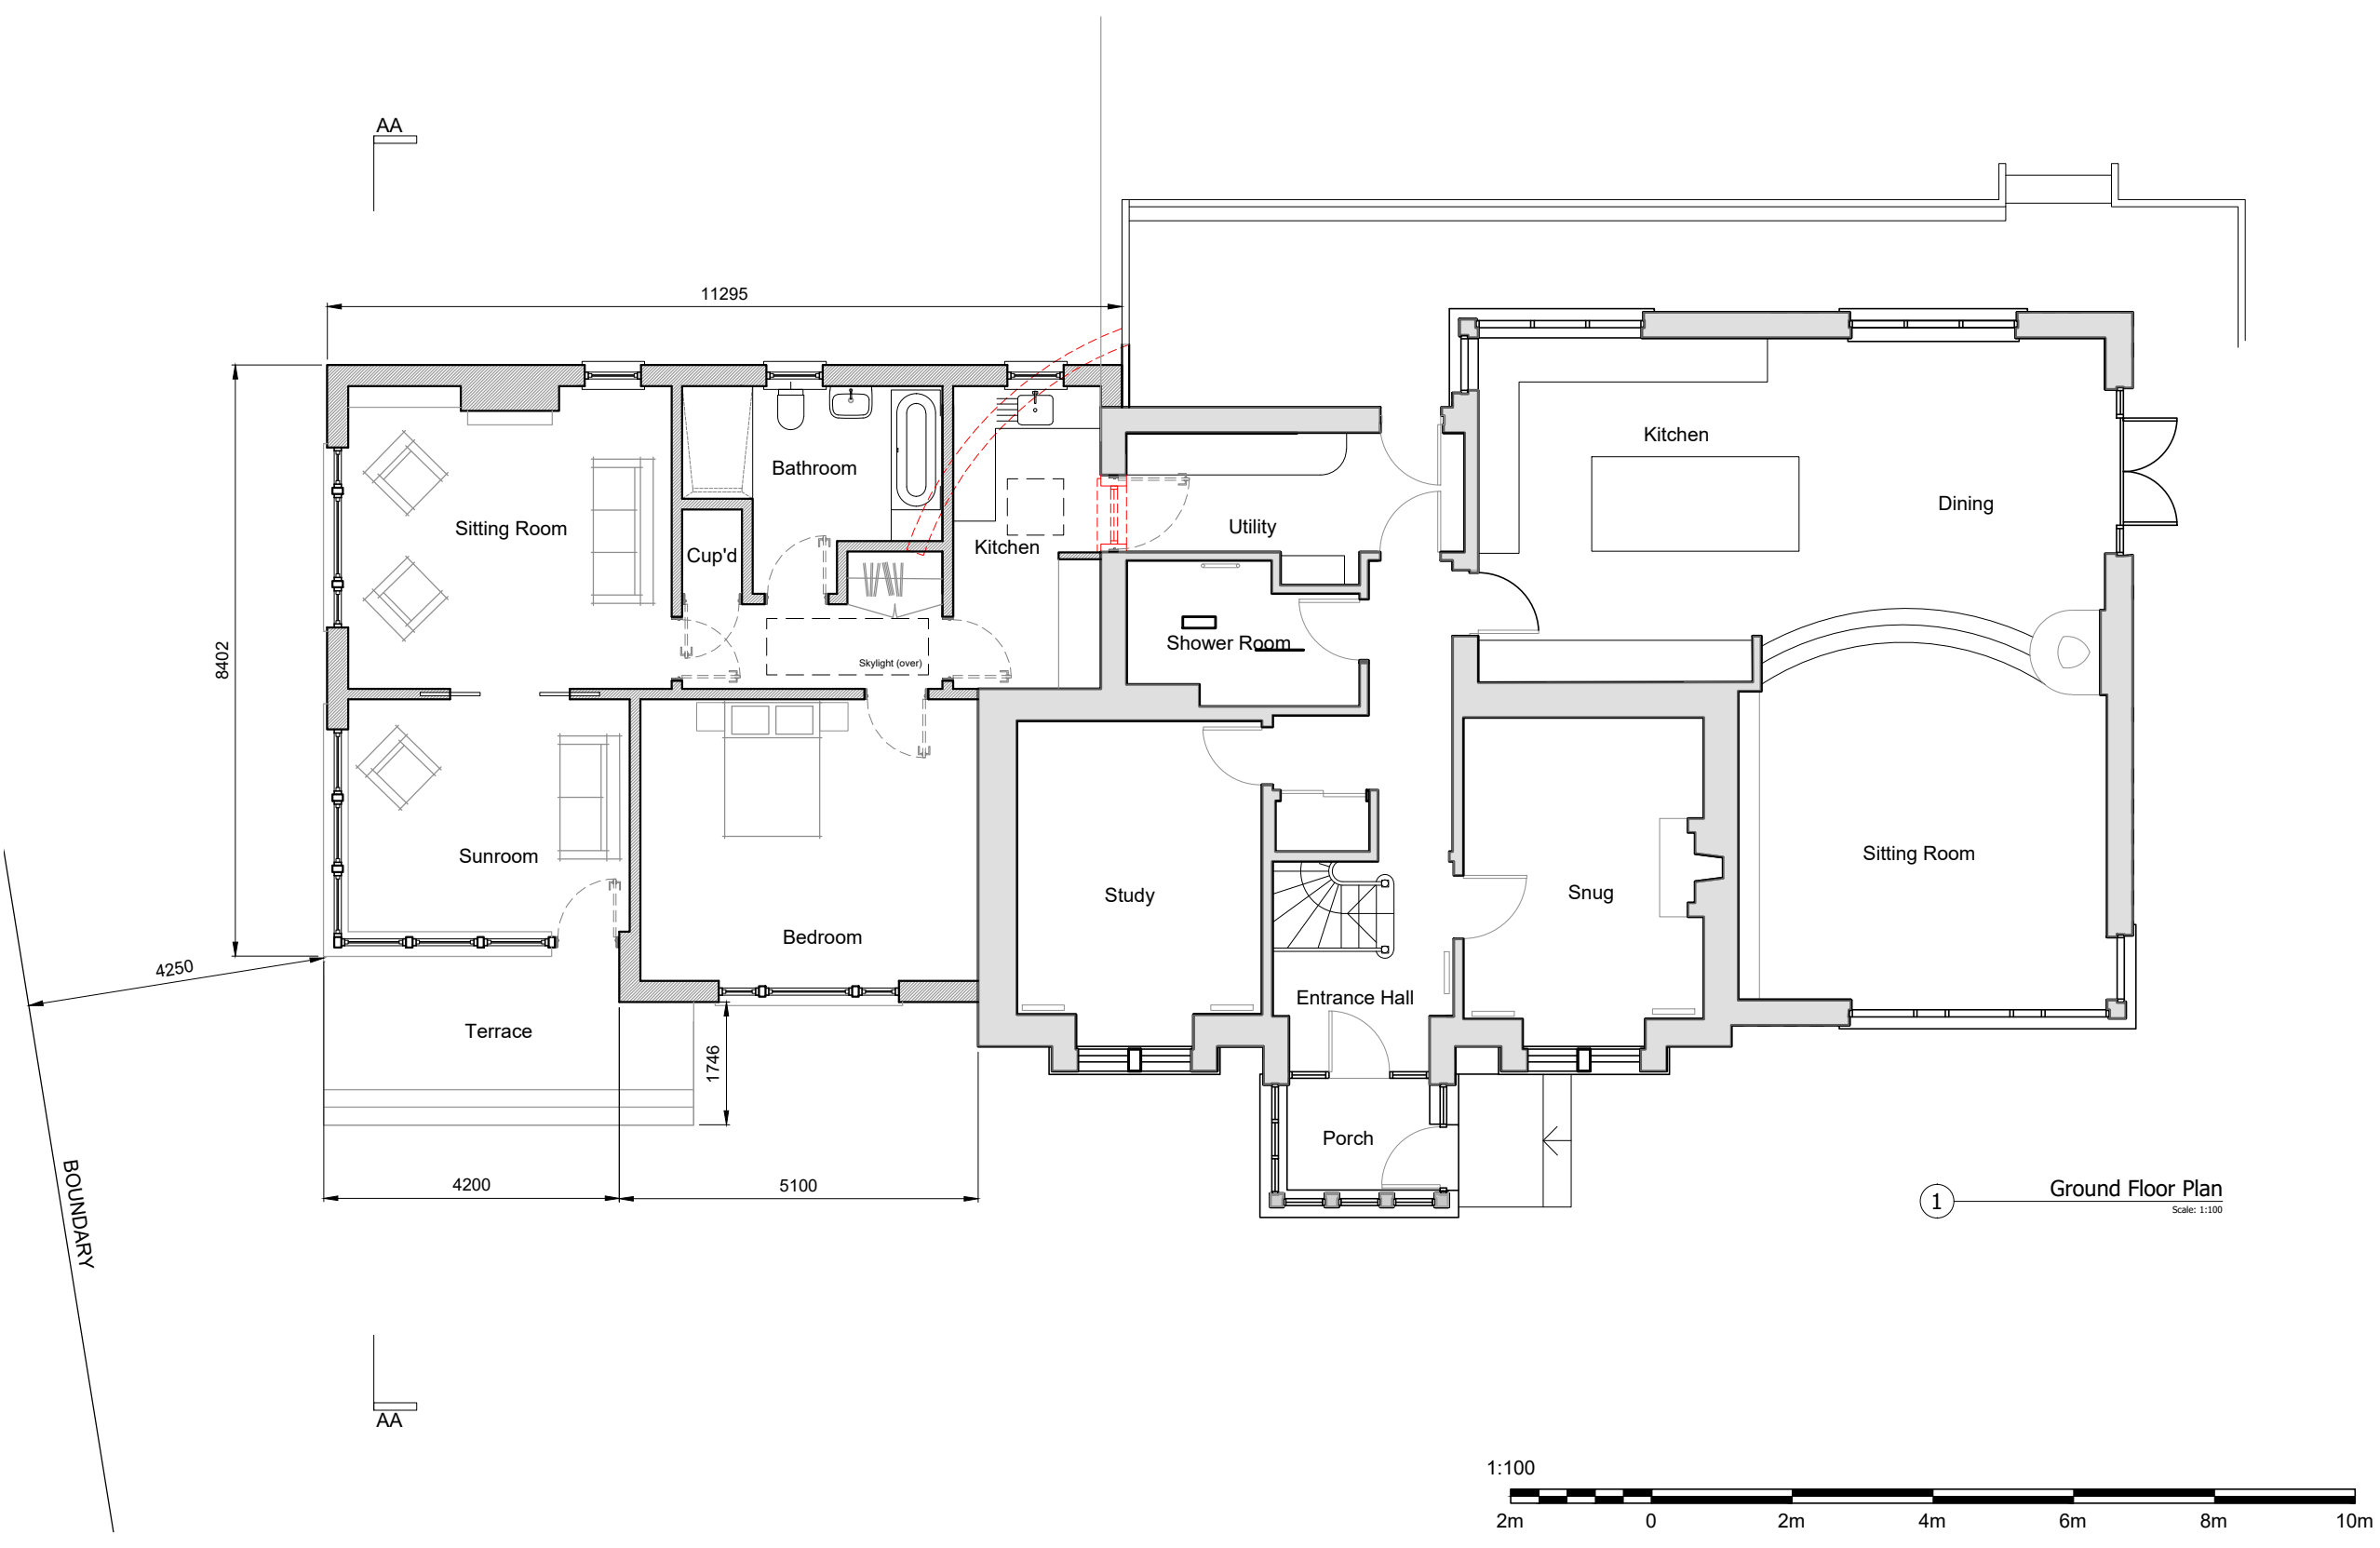

1 Ground Floor Plan
Scale: 1:100



- Notes**
- Do not scale from drawings.
 - Contractor to check all dimensions on site prior to commencement of work and ordering of materials.
 - Do not deviate from the drawings without informing architect.
 - Any discrepancies on site must be reported to the architect immediately.
 - All work to be in accordance with the Building (Scotland) Regulations 2004 and all current amendments.
 - All work to be in accordance with current British Standards.
 - All work to be carried out in accordance with manufacturers instructions.
 - This drawing is not to be reproduced without permission.
Copyright Jefcoate Anderson Architects Ltd 2023.
 - This drawing is to be read in conjunction with all related architect's and engineer's drawings and any other relevant information.

Rev	Details	Date	By
PL1	Issued for Planning	05.02.24	TH
PL2	Revised for Planning	13.02.24	TH


Client:
M. McColl

Job Title:
Craigend
Torphichen
-

Drawing No. 0775(PL)002	Revision PL2
Status PLANNING	
Drawing Title: Proposed Roof Plan	Scale: 1:100 Date: June 2023 Drawn: TH


Jefcoate Anderson Architects
Residential · Commercial · Domestic

Glengyle
Main Street 59 Waverley Park Road
West Linton Edinburgh EH46 7EA
0131 229 0001
office@jefcoateanderson.co.uk
www.jefcoateanderson.co.uk

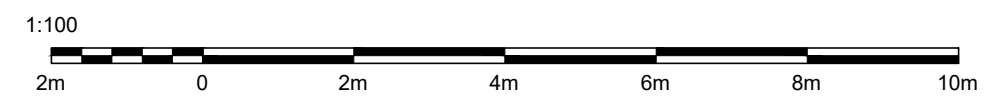



① West Elevation
Scale: 1:100

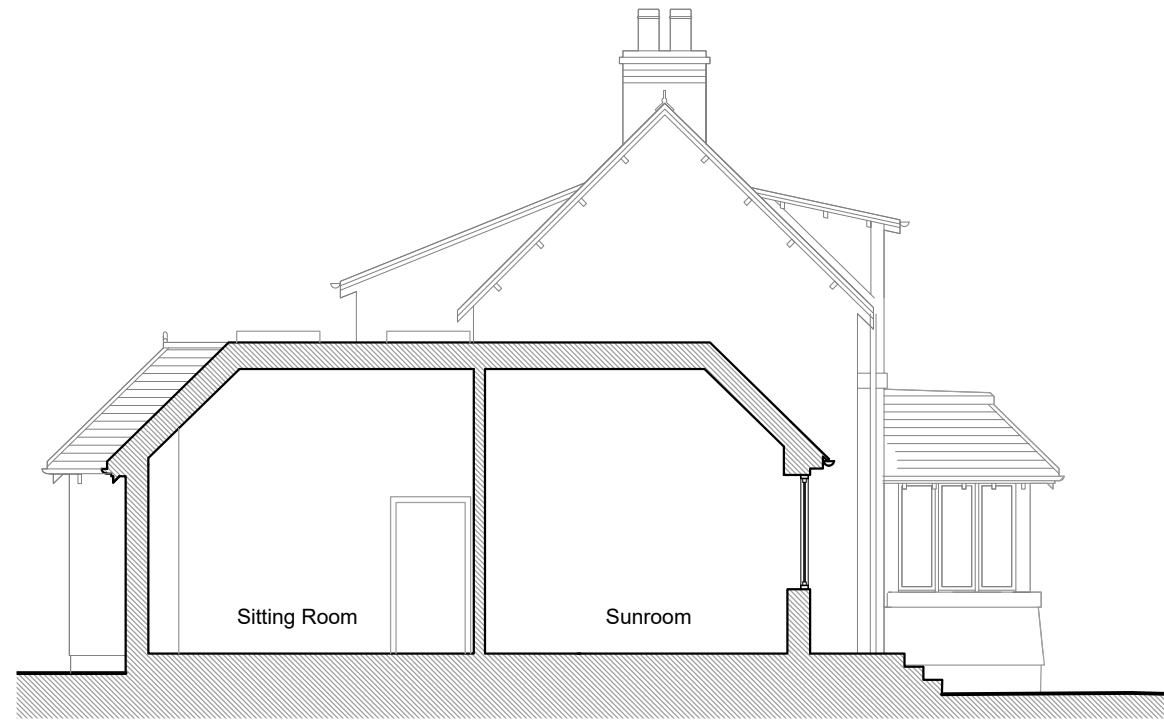

② Section AA
Scale: 1:100




③ South Elevation
Scale: 1:100

KEY

1. Render
2. Pre Cast Concrete Cills - Painted to Match Existing
3. Powdercoated Aluminium Flashing
4. Aluminium Clad Timber Windows & Doors
5. Photovoltaic Cells
6. Slate Roof to Match Existing
7. Balanced Flue
8. Bottled Gas Storage
9. Powdercoated Aluminium Cills

1:100

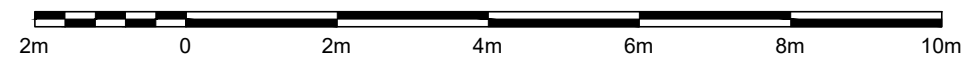

Notes

- Do not scale from drawings.
- Contractor to check all dimensions on site prior to commencement of work and ordering of materials.
- Do not deviate from the drawings without informing architect.
- Any discrepancies on site must be reported to the architect immediately.
- All work to be in accordance with the Building (Scotland) Regulations 2004 and all current amendments.
- All work to be in accordance with current British Standards.
- All work to be carried out in accordance with manufacturers instructions.
- This drawing is not to be reproduced without permission.
Copyright Jefcoate Anderson Architects Ltd 2023.
- This drawing is to be read in conjunction with all related architect's and engineer's drawings and any other relevant information.

Rev	Details	Date	By
PL1	Issued for Planning	05.02.24	TH
PL2	Revised for Planning	13.02.24	TH

Client:
M. McColl

Job Title:
Craigend
Torphichen

Drawing No.
0775(PL)003

Revision
PL2

Status
PLANNING

Drawing Title:
Proposed Elevations & Section AA

Scale: 1:100

Date: June 2023


Drawn: TH

Jefcoate Anderson Architects
Residential - Commercial - Domestic

Glengyle
Main Street 59 Waverley Park Road
West Linton Edinburgh EH46 7EA
0131 229 0001
office@jefcoate-anderson.co.uk
www.jefcoate-anderson.co.uk



KEY
1. Render
2. Pre Cast Concrete Cills - Painted to Match Existing
3. Powdercoated Aluminium Flashing
4. Aluminium Clad Timber Windows & Doors
5. Photovoltaic Cells
6. Slate Roof to Match Existing
7. Balanced Flue
8. Bottled Gas Storage
9. Powdercoated Aluminium Cills

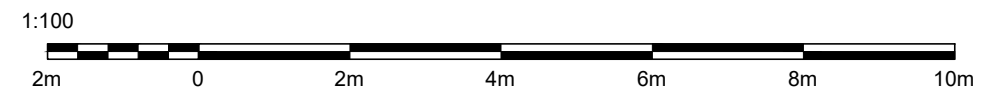

Notes
<ul style="list-style-type: none"> Do not scale from drawings. Contractor to check all dimensions on site prior to commencement of work and ordering of materials. Do not deviate from the drawings without informing architect. Any discrepancies on site must be reported to the architect immediately. All work to be in accordance with the Building (Scotland) Regulations 2004 and all current amendments. All work to be in accordance with current British Standards. All work to be carried out in accordance with manufacturers instructions. This drawing is not to be reproduced without permission. Copyright Jefcoate Anderson Architects Ltd 2023. This drawing is to be read in conjunction with all related architect's and engineer's drawings and any other relevant information.

Rev	Details	Date	By
PL1	Issued for Planning	05.02.24	TH
PL2	Revised for Planning	13.02.24	TH

Client:
M. McColl

Job Title:
Craigend
Torphichen
-

Drawing No. 0775(PL)004	Revision PL2
Status PLANNING	
Drawing Title: Proposed North Elevation	Scale: 1:100 Date: June 2023 Drawn: TH

Jefcoate Anderson Architects
 Residential · Commercial · Domestic

 Glasgow: 59 Waverley Park Road, West London: Edinburgh, EH4 1TH
 Tel: 0131 229 0001, office@jefcoateanderson.co.uk, www.jefcoateanderson.co.uk