




**2** Rear, East, Part Elevation As Proposed  
1:50

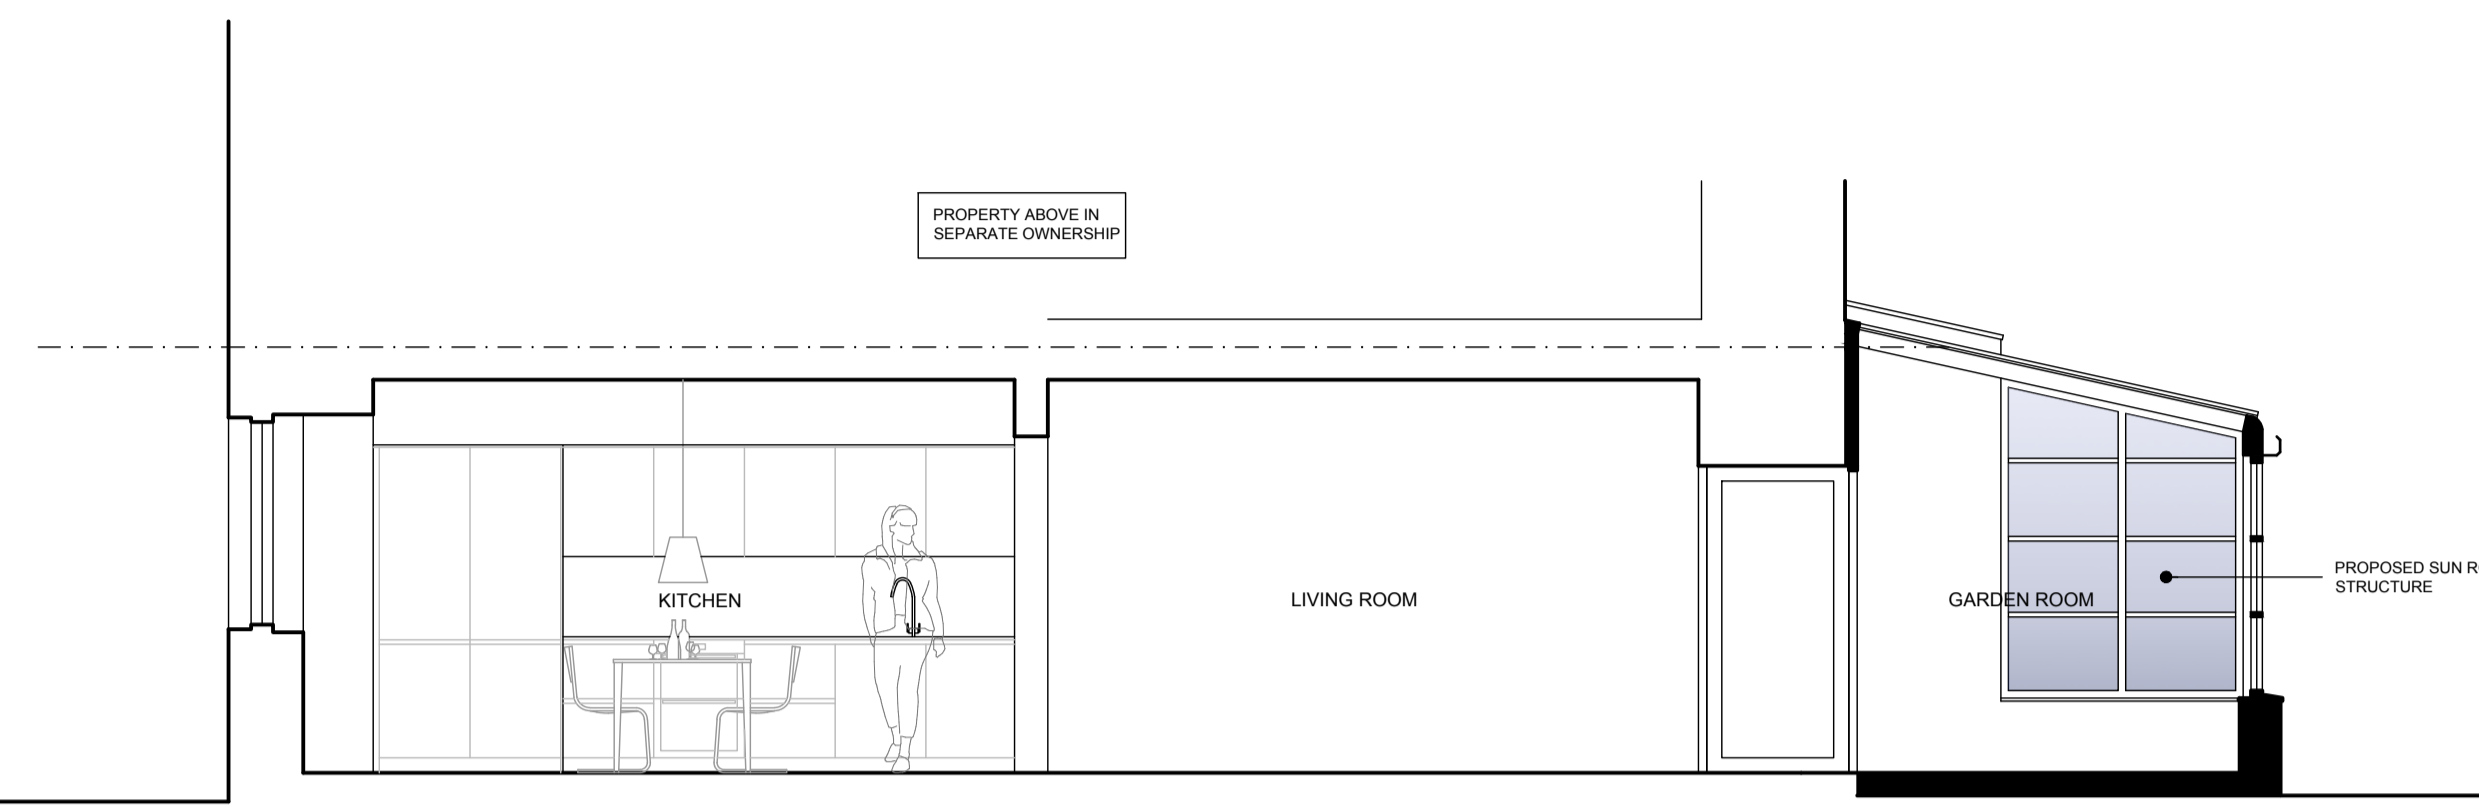


**3** Section As Proposed  
1:50

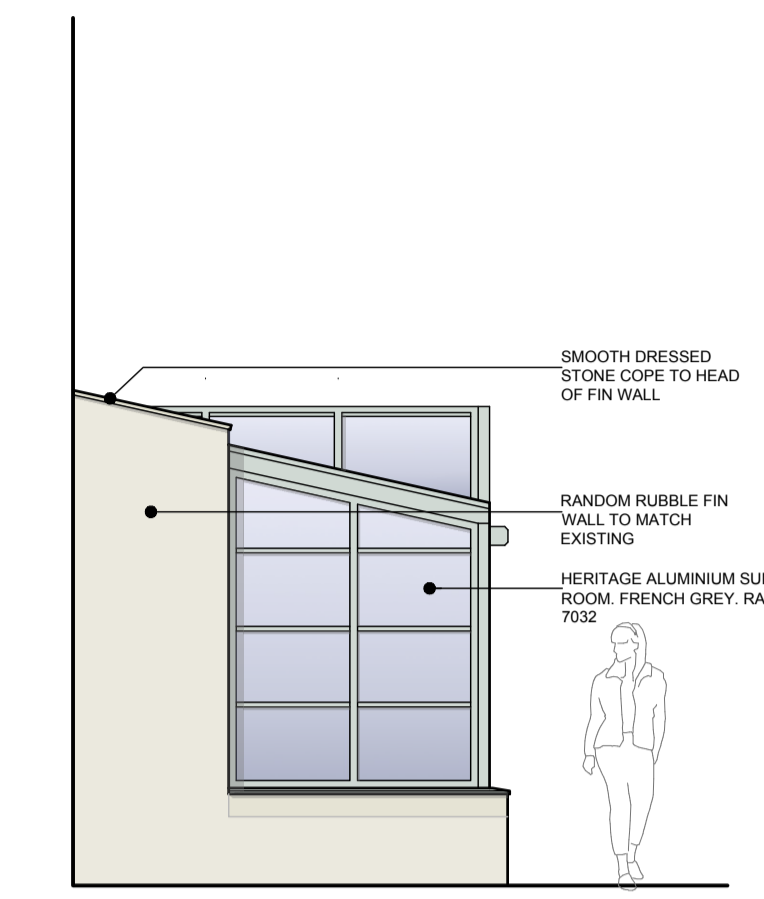


**4** Elevation As Proposed  
1:50

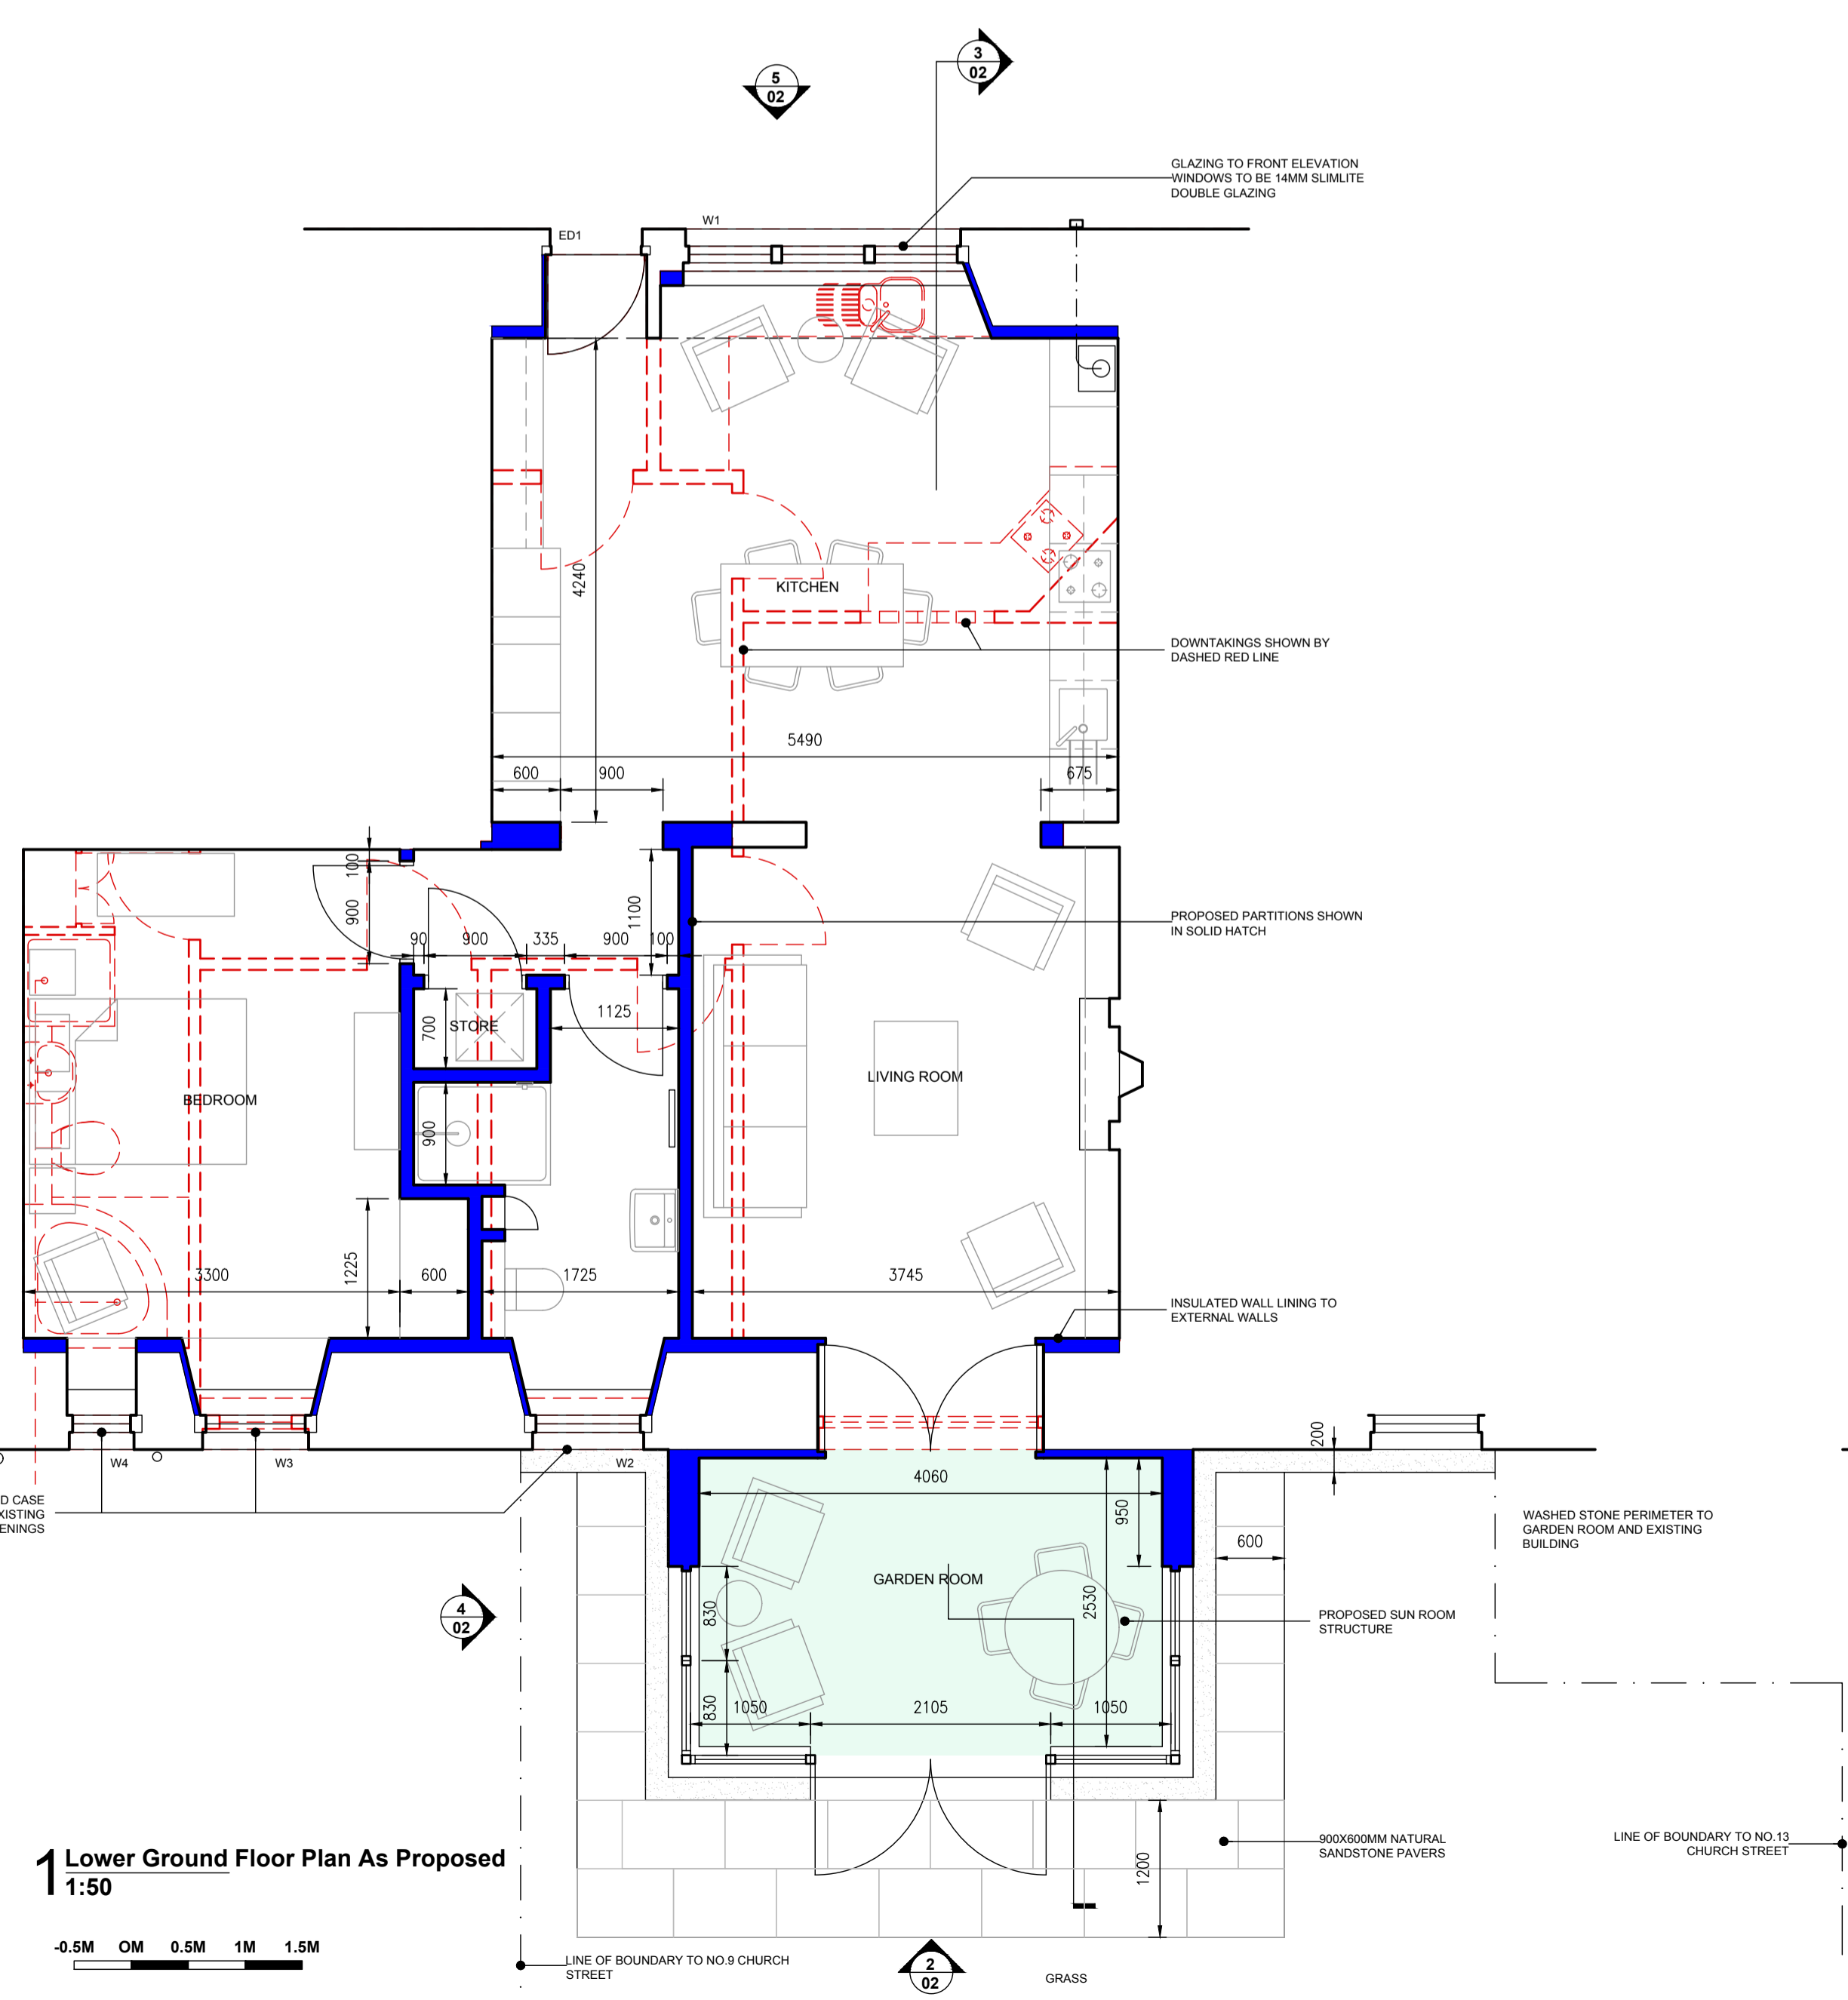

**1** Lower Ground Floor Plan As Proposed  
1:50

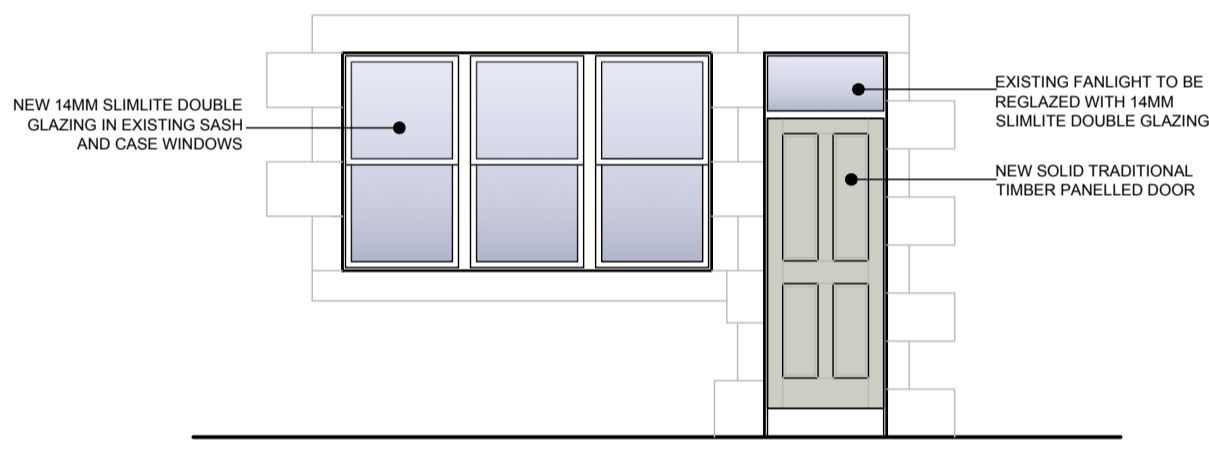


**5** Front Elevation As Proposed  
1:50

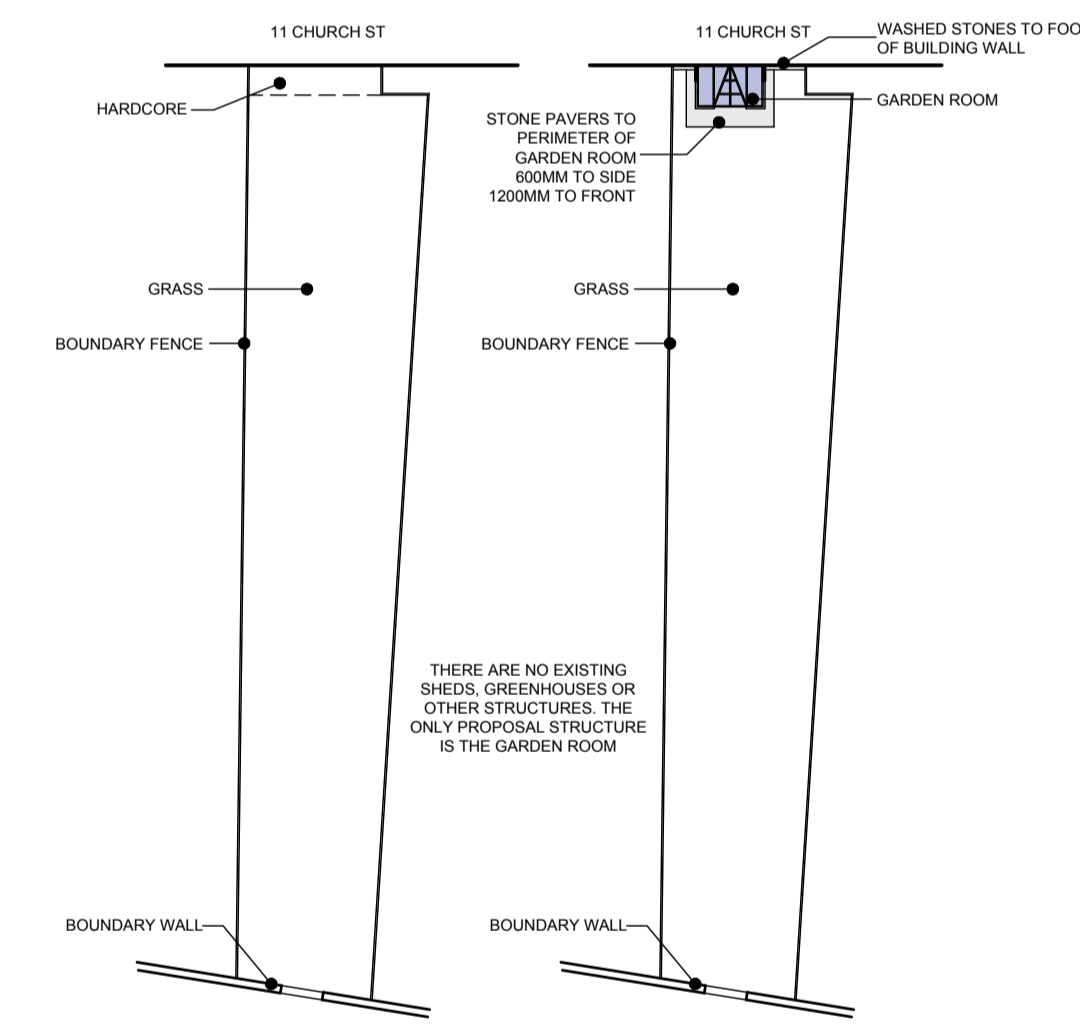

**7** Existing Site Plan  
1:500

**8** Proposed Site Plan  
1:500

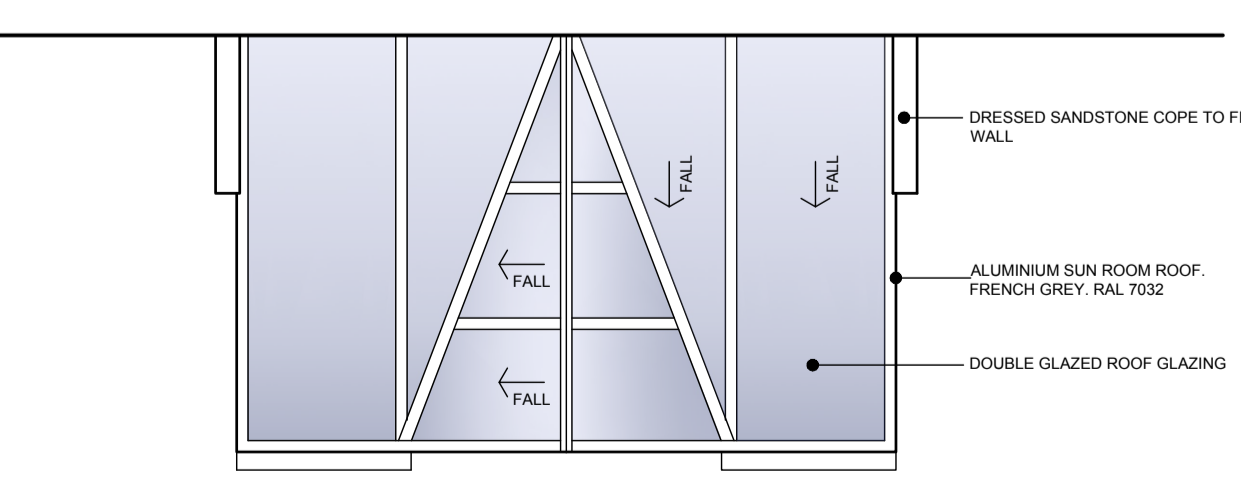

**6** Extension Roof Plan As Proposed  
1:50

PLANNING	
client	james robertson architect
address	7b maxisbank grange edinburgh eh20 9sz
phone	0131 440 3615
email	james@architect.co.uk
project address	11 Church Street, Dunbar
project title	Alterations to Flat
drawing title	As Proposed
project no	2315
drawing no	02/A
date	February 2024
revisions	Revision A 19-02-24 Site plans added, roof plan added, front elevation added, external detail added to plan. Colouring amended