

COLOURED MARLEY CEDRAL
CLADDING
WHITE UPVC WINDOWS
CLEAR GLAZED OPENABLE
FRANK WINDOON
OVERLOOKING GREEN
COVER SPORTS CLUB ONE
PARK



CONCRETE INTERLOCKING
TILES TO MATCH
EXISTING

Left Flank

Front Elevation


Right Flank

Rear Elevation

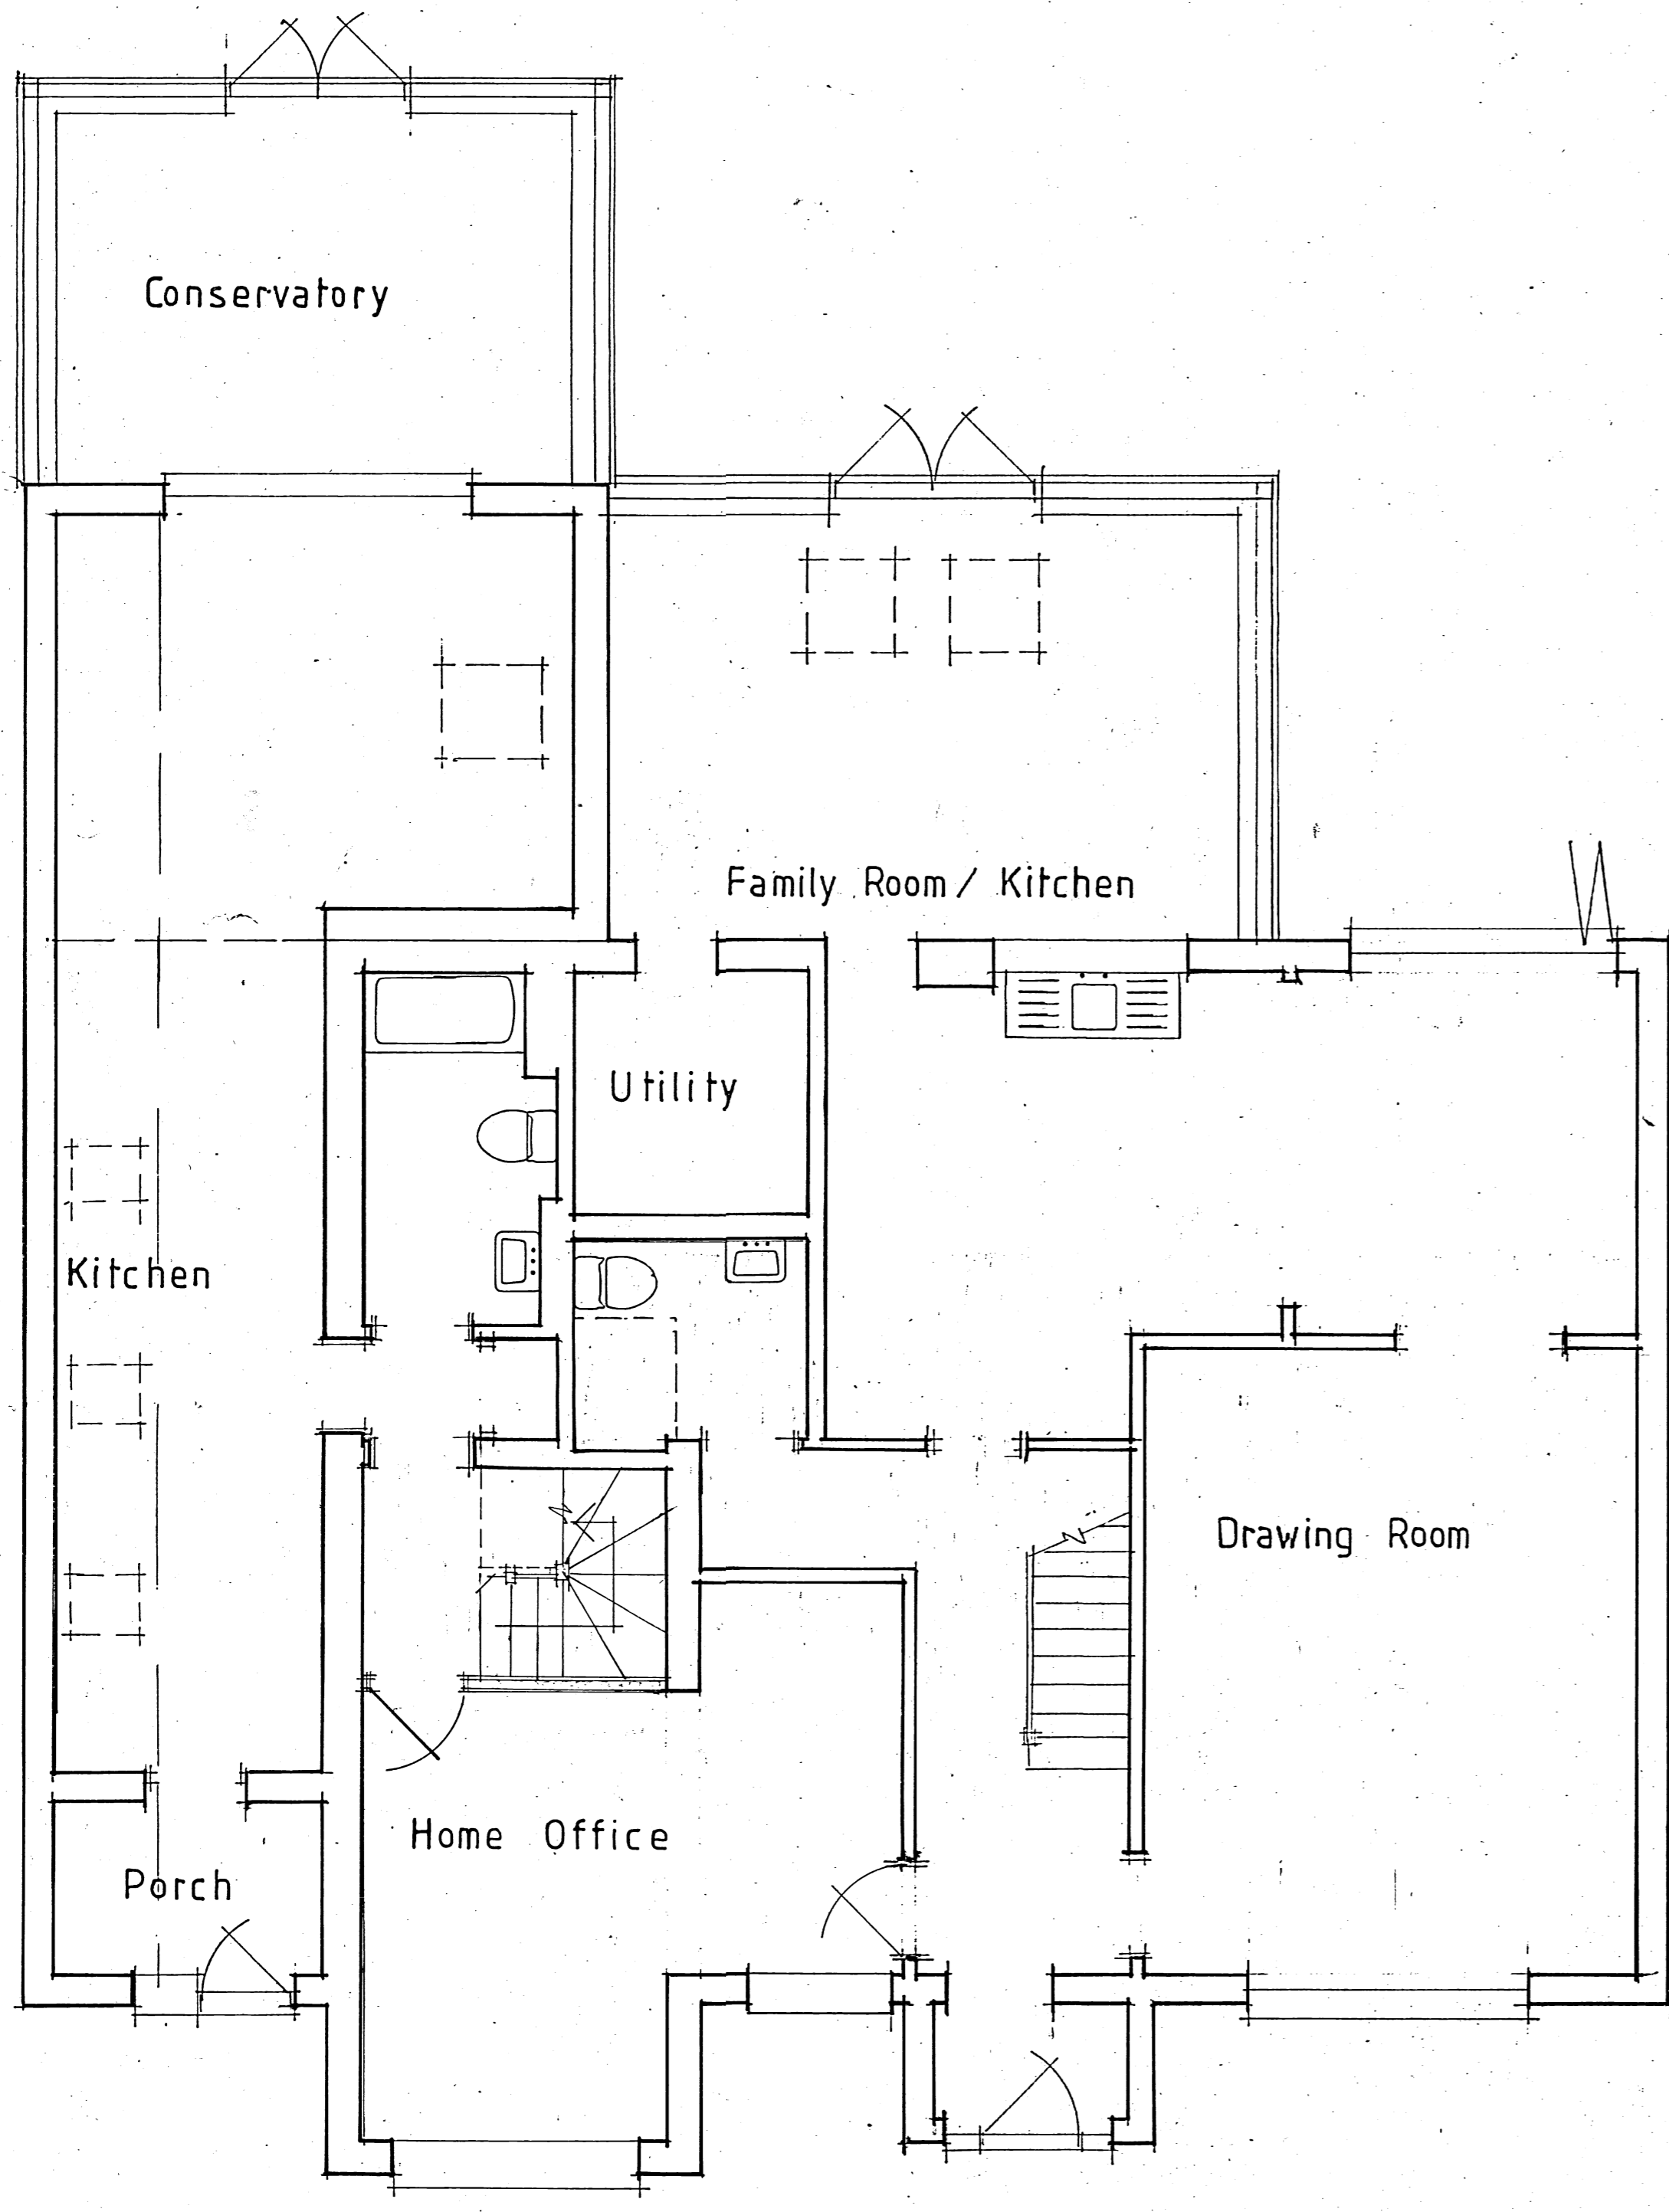
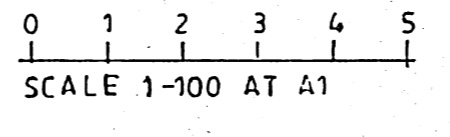


GROUND FLOOR


FLOOR AREA	
Extension	18.00m ²
Existing Dwelling	290.83m ²
Extended Dwelling	308.83m ²
Increase	49.66%

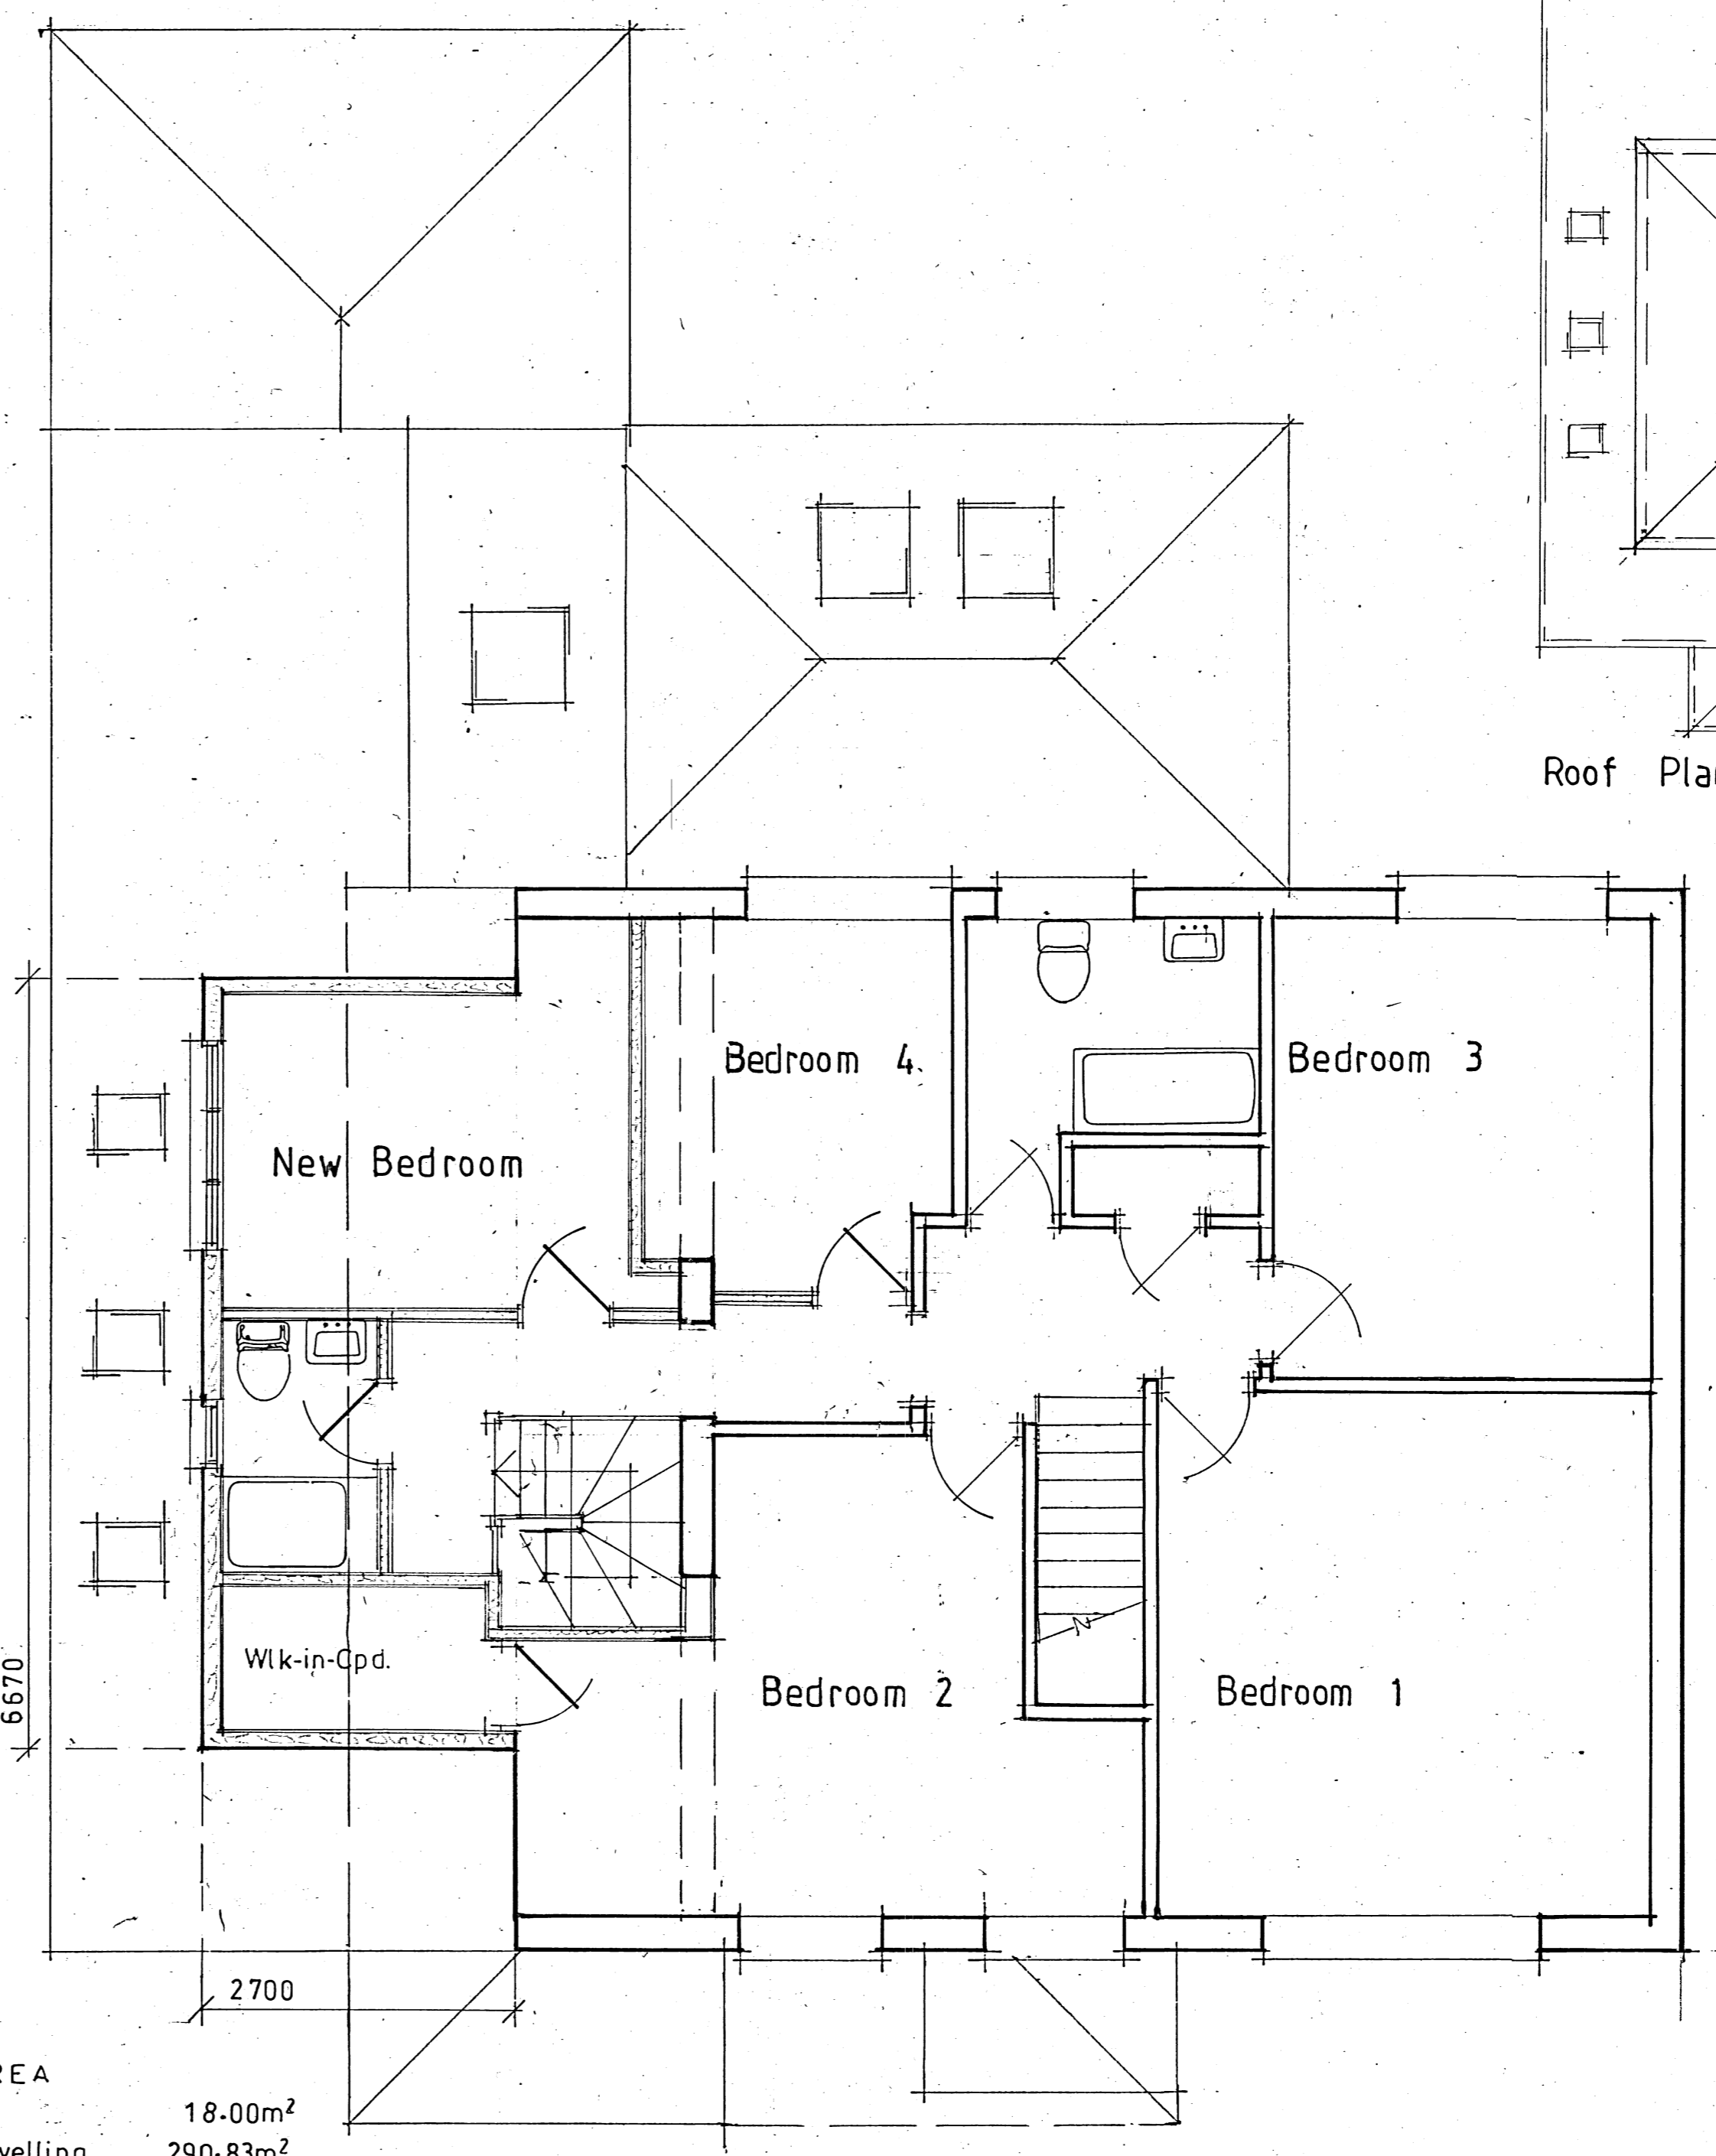

FIRST FLOOR

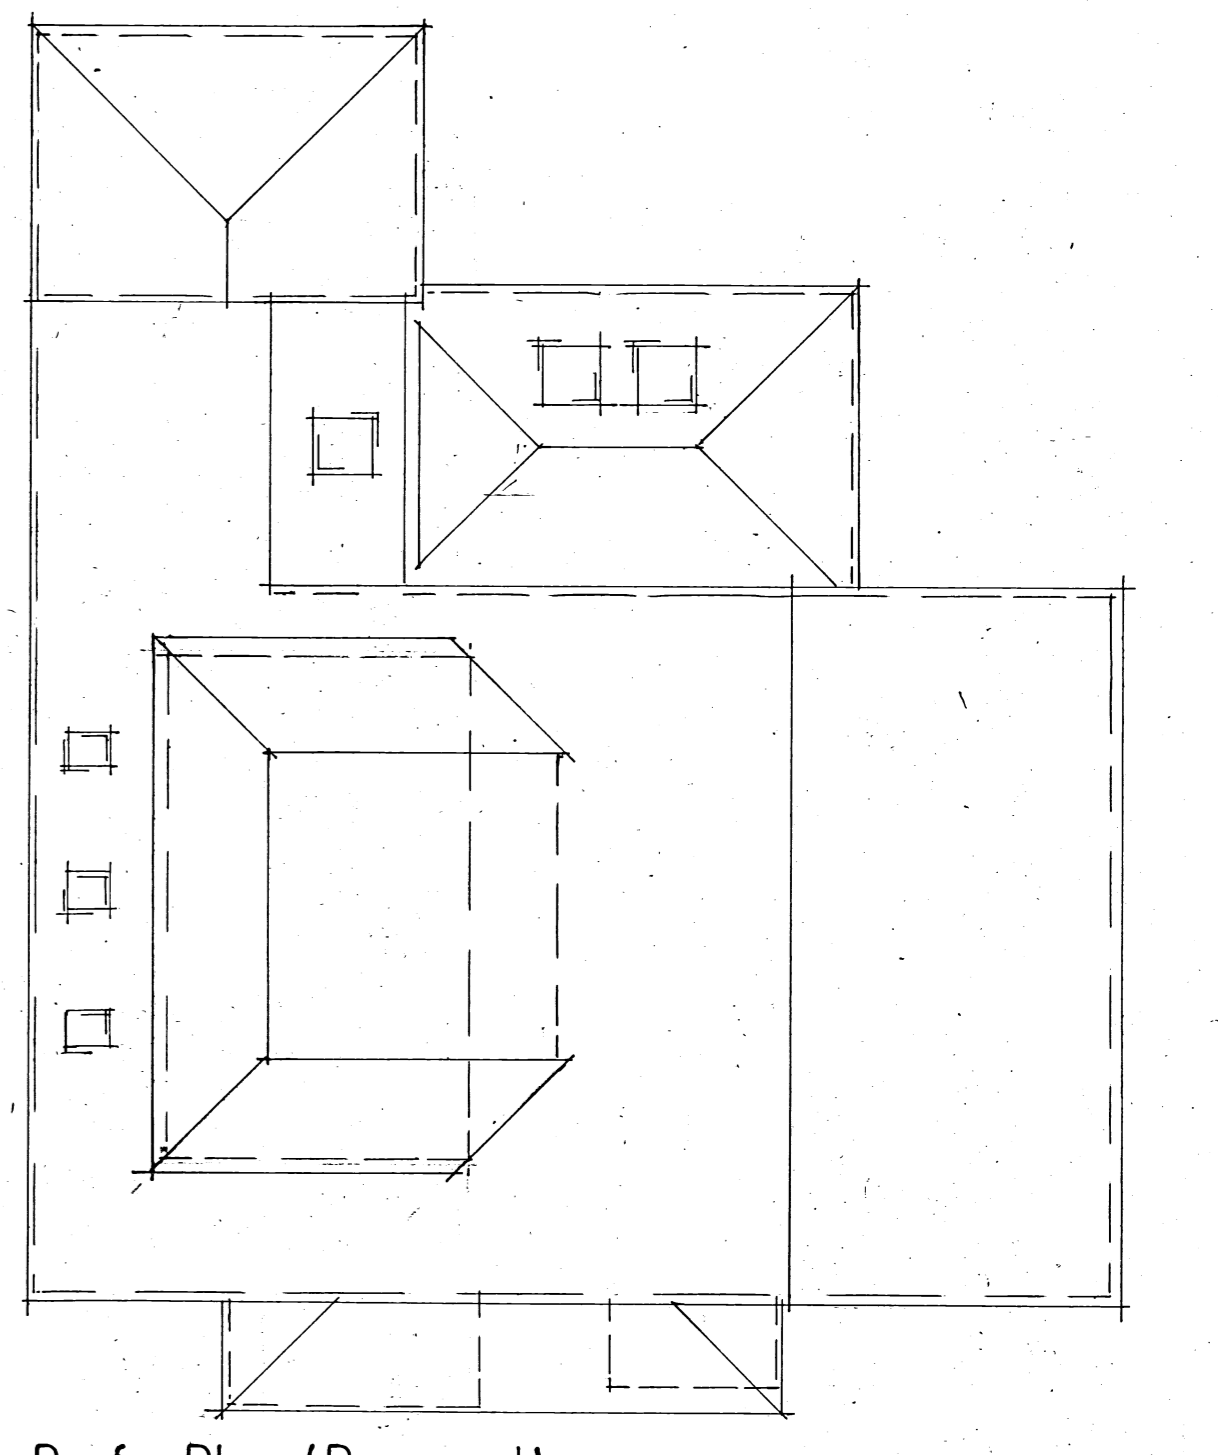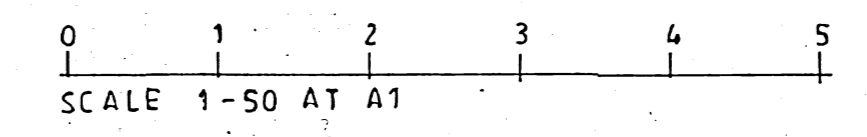

Roof Plan (Proposed)

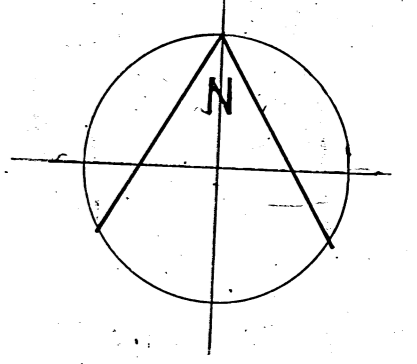

A	14 FEB 24	ROOF PLAN 156/156/0
No.	DATE	REVISIONS
CLIENTS MUST TAKE THEIR OWN ASSURANCES ON 1. Soil conditions including gradient of land. 2. Suitability of storm water drainage. 3. Position of main sewer (if applicable) 4. Trees and their effect on foundation design		
WE CANNOT BE RESPONSIBLE FOR ANY ADDITIONAL BUILDING COST FOR PROBLEMS CAUSED BY THE ABOVE OR OTHER PROBLEMS RELATED TO A PARTICULAR SITE.		
EXTENSIONS ARE SUBJECT TO REVISION DEPENDING ON EXISTING STRUCTURE AS EXPOSED. ALL DIMENSIONS TO BE CHECKED ON SITE.		
COPYRIGHT This design is the copyright of Glyn Doughty Design and may not be reproduced without written consent.		
Glyn Doughty Design 25 VICARAGE HILL WESTERHAM KENT TN16 1TL TEL. WESTERHAM (01959) 562723 E-MAIL: Planning glyn.doughty@outlook.com		
CLIENT Mrs K.Thorn Extension and alterations to 45 Green Court Road, Crockenhill BR8 8HF FLOOR PLANS, ELEVATIONS (Proposed)		
DO NOT SCALE THIS DRAWING		
SCALE 1-50 1-100		
DRAWN G.T.D		DATE 1Dec 23
DRAWING No. TK2303-03		revision A