



ground floor plan

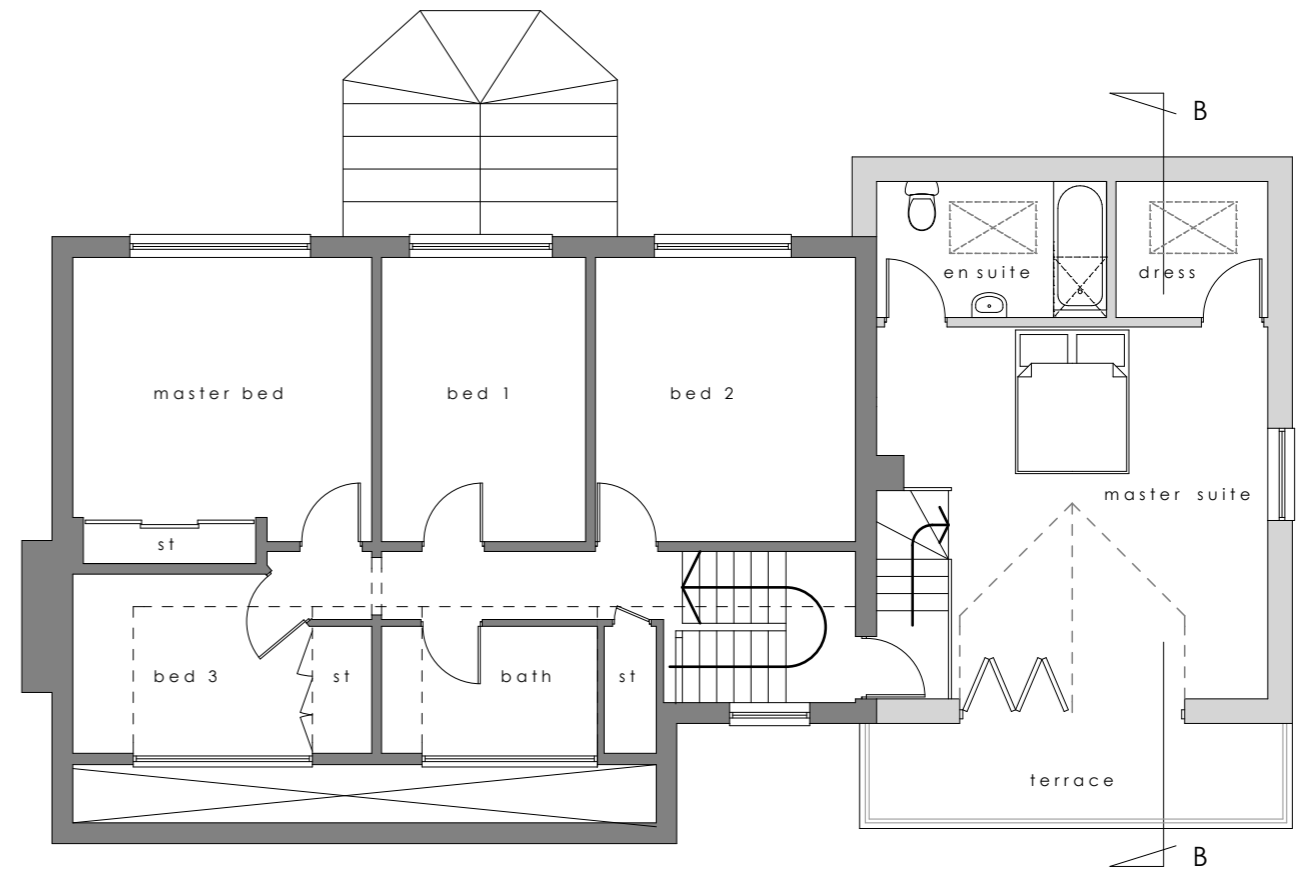

first floor plan

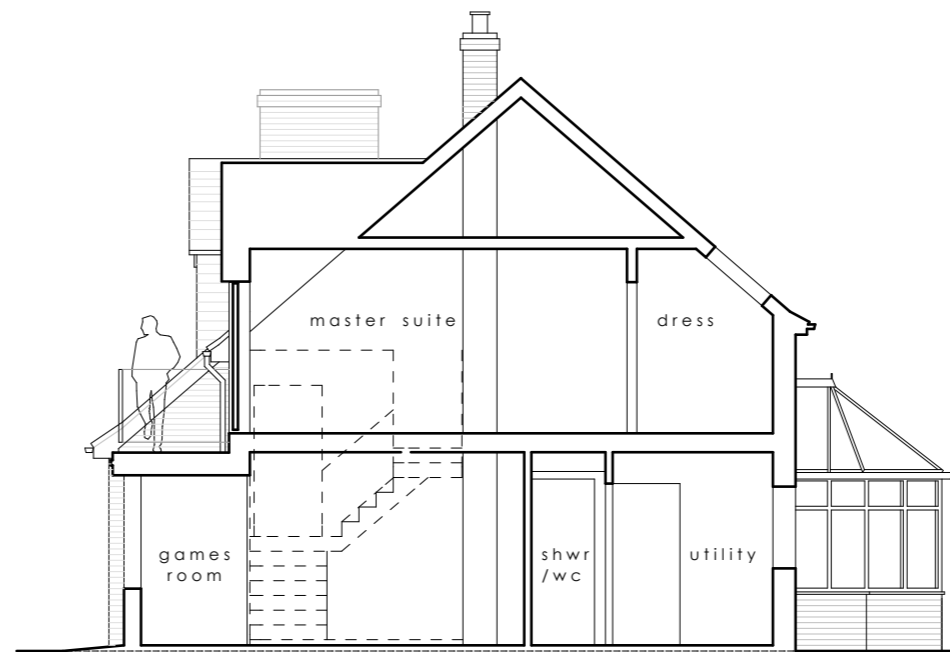

G A section B-B

Notes

PLANNING

<b>Revisions</b> A 15.11.23 Amendments following client meeting. B 23.01.24 Further amendments following client comments.	<b>Drawing Title:</b> Drg No: CW-2022-24-03 Rev: B <b>Corey Waters</b> BA(Hons) DipArch MArch ARB
	<b>PROPOSED FLOOR PLANS AND GA SECTION</b> <b>Architect</b>
	<b>Job Description:</b> [Scale: 1:100@A3] <b>Date:</b> 08.02.24 ALTERATIONS AND EXTENSION to NOBOLD HOUSE, BASCHURCH for Mr & MRS MERRETT Tel: 07891 942104 email: cwarchitect@outlook.com

10 Byrner Street  
 Belle Vue  
 Shrewsbury  
 Shropshire SY3 7NZ