



FIRST FLOOR PLAN AS EXISTING

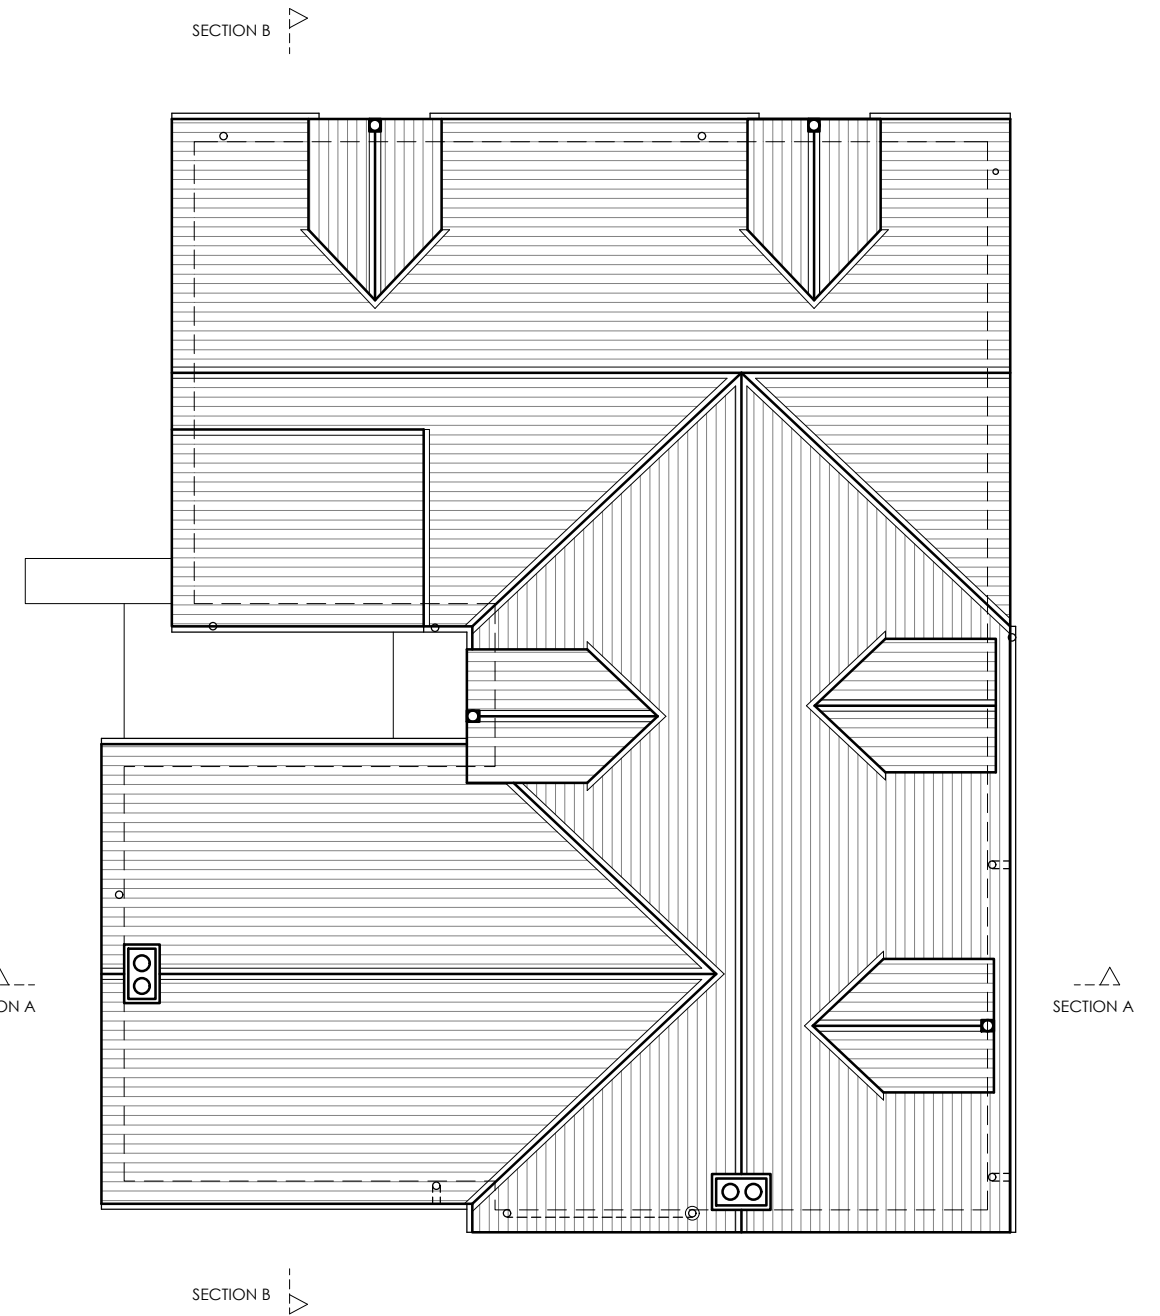

ROOF PLAN AS EXISTING

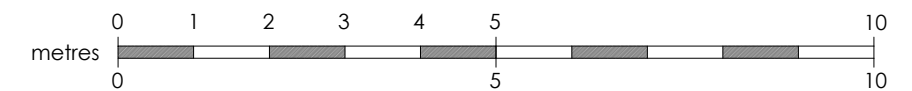

Glasgow: Clydeaway House, 813 South Street, G14 0BX Edinburgh: 38 Bridge Road, Colinton, EH13 0LQ		t: 0141 438 0062 t: 0131 600 0668		e: mail@karenparryarchitect.com		karen parry architects LTD	
location 77 MAIN STREET			drawing title FIRST FLOOR + ROOF AS EXISTING				
client FRANCES COOPER			date 22/09/23		scale 1:100 @ A3		drawing no. 05
project EXTENSION AND ALTERATIONS							