


Do not scale from this drawing. All dimensions to be checked on site prior to manufacture and construction. This drawing is the property of Harrison Ince Limited and should not be reproduced without permission. All discrepancies to be brought to the attention of the architect immediately. This drawing is to be read in conjunction with the specification / bill of quantities and related drawings.

REVISIONS

-	FIRST ISSUE	30.01.2019	OC
A	UPDATED WITH CURRENT SPEC	17.11.2021	EV
B	DRAWING UPDATE	22.05.2023	SJK
C	DRAWING UPDATED FOR LBC	15.02.2024	NS

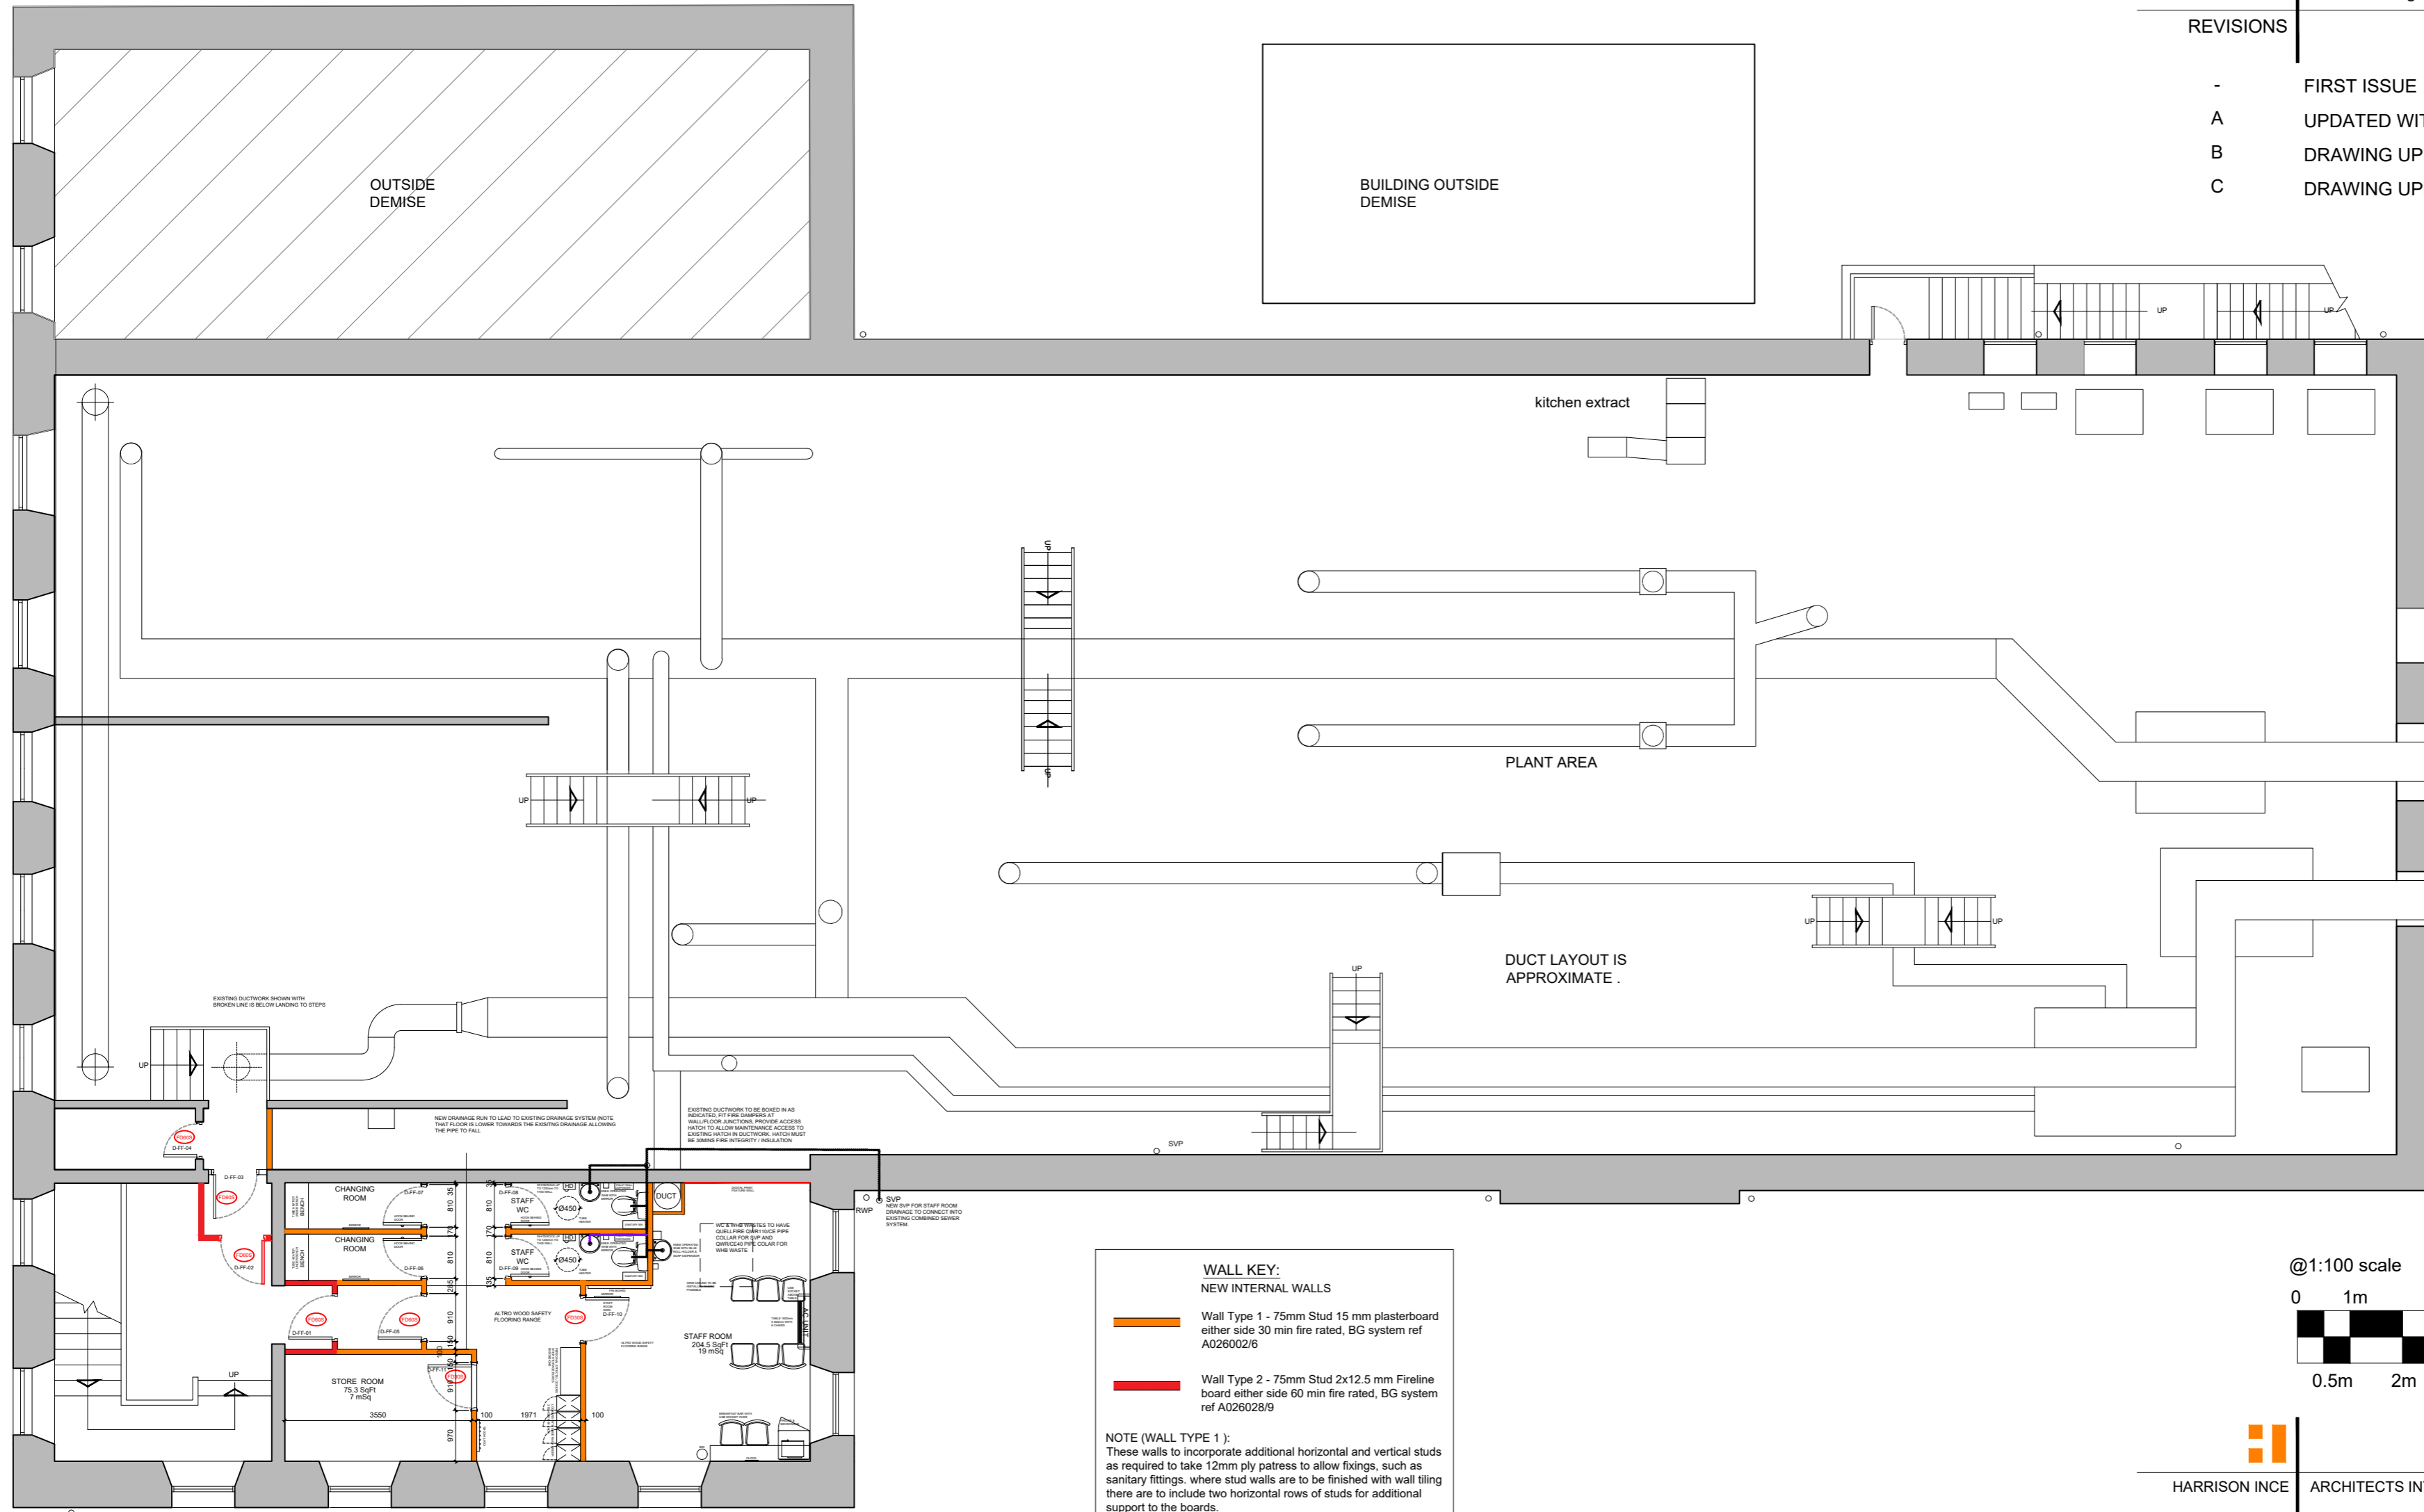


WALL KEY:
NEW INTERNAL WALLS

Wall Type 1 - 75mm Stud 15 mm plasterboard either side 30 min fire rated, BG system ref A026002/6

Wall Type 2 - 75mm Stud 2x12.5 mm Fireline board either side 60 min fire rated, BG system ref A026028/9

NOTE (WALL TYPE 1):
These walls to incorporate additional horizontal and vertical studs as required to take 12mm ply patress to allow fixings, such as sanitary fittings, where stud walls are to be finished with wall tiling there are to include two horizontal rows of studs for additional support to the boards.

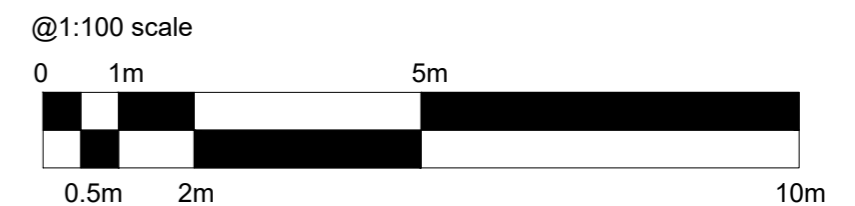

HARRISON INCE ARCHITECTS INTERIOR DESIGNERS

CLIENT: **JD WETHERSPOON PLC**

PROJECT: **THE CORN EXCHANGE MARKET PLACE, ARBROATH DD11 1HR**

TITLE: **PROPOSED FIRST FLOOR PLAN**

DATE	FEB 2024	SCALE	1:100 @ A2
JOB NO.	PN1044-05	DWG. NO.	AL01 C
DRAWN	CAD/OC	CHECKED	

SUN HOUSE
2-4 LITTLE PETER STREET
KNOTT MILL
MANCHESTER
M15 4PS
TEL: 0161 236 3650
EMAIL: enquiries@harrison-ince.co.uk