
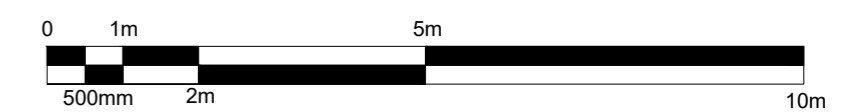


Do not scale from this drawing. All dimensions to be checked on site prior to manufacture and construction. This drawing is the property of Harrison Ince Limited and should not be reproduced without permission. All discrepancies to be brought to the attention of the architect immediately. This drawing is to be read in conjunction with the specification / bill of quantities and related drawings.

REVISIONS

-	FIRST ISSUE	16.10.2019	OC
A	UPDATED FOLLOWING CLIENT REVIEW	18.11.2019	EV
B	UPDATED TO CURRENT SPEC	17.11.2021	EV
C	STAFF ROOM TO STORE ON GROUND FLOOR	15.02.2024	NS

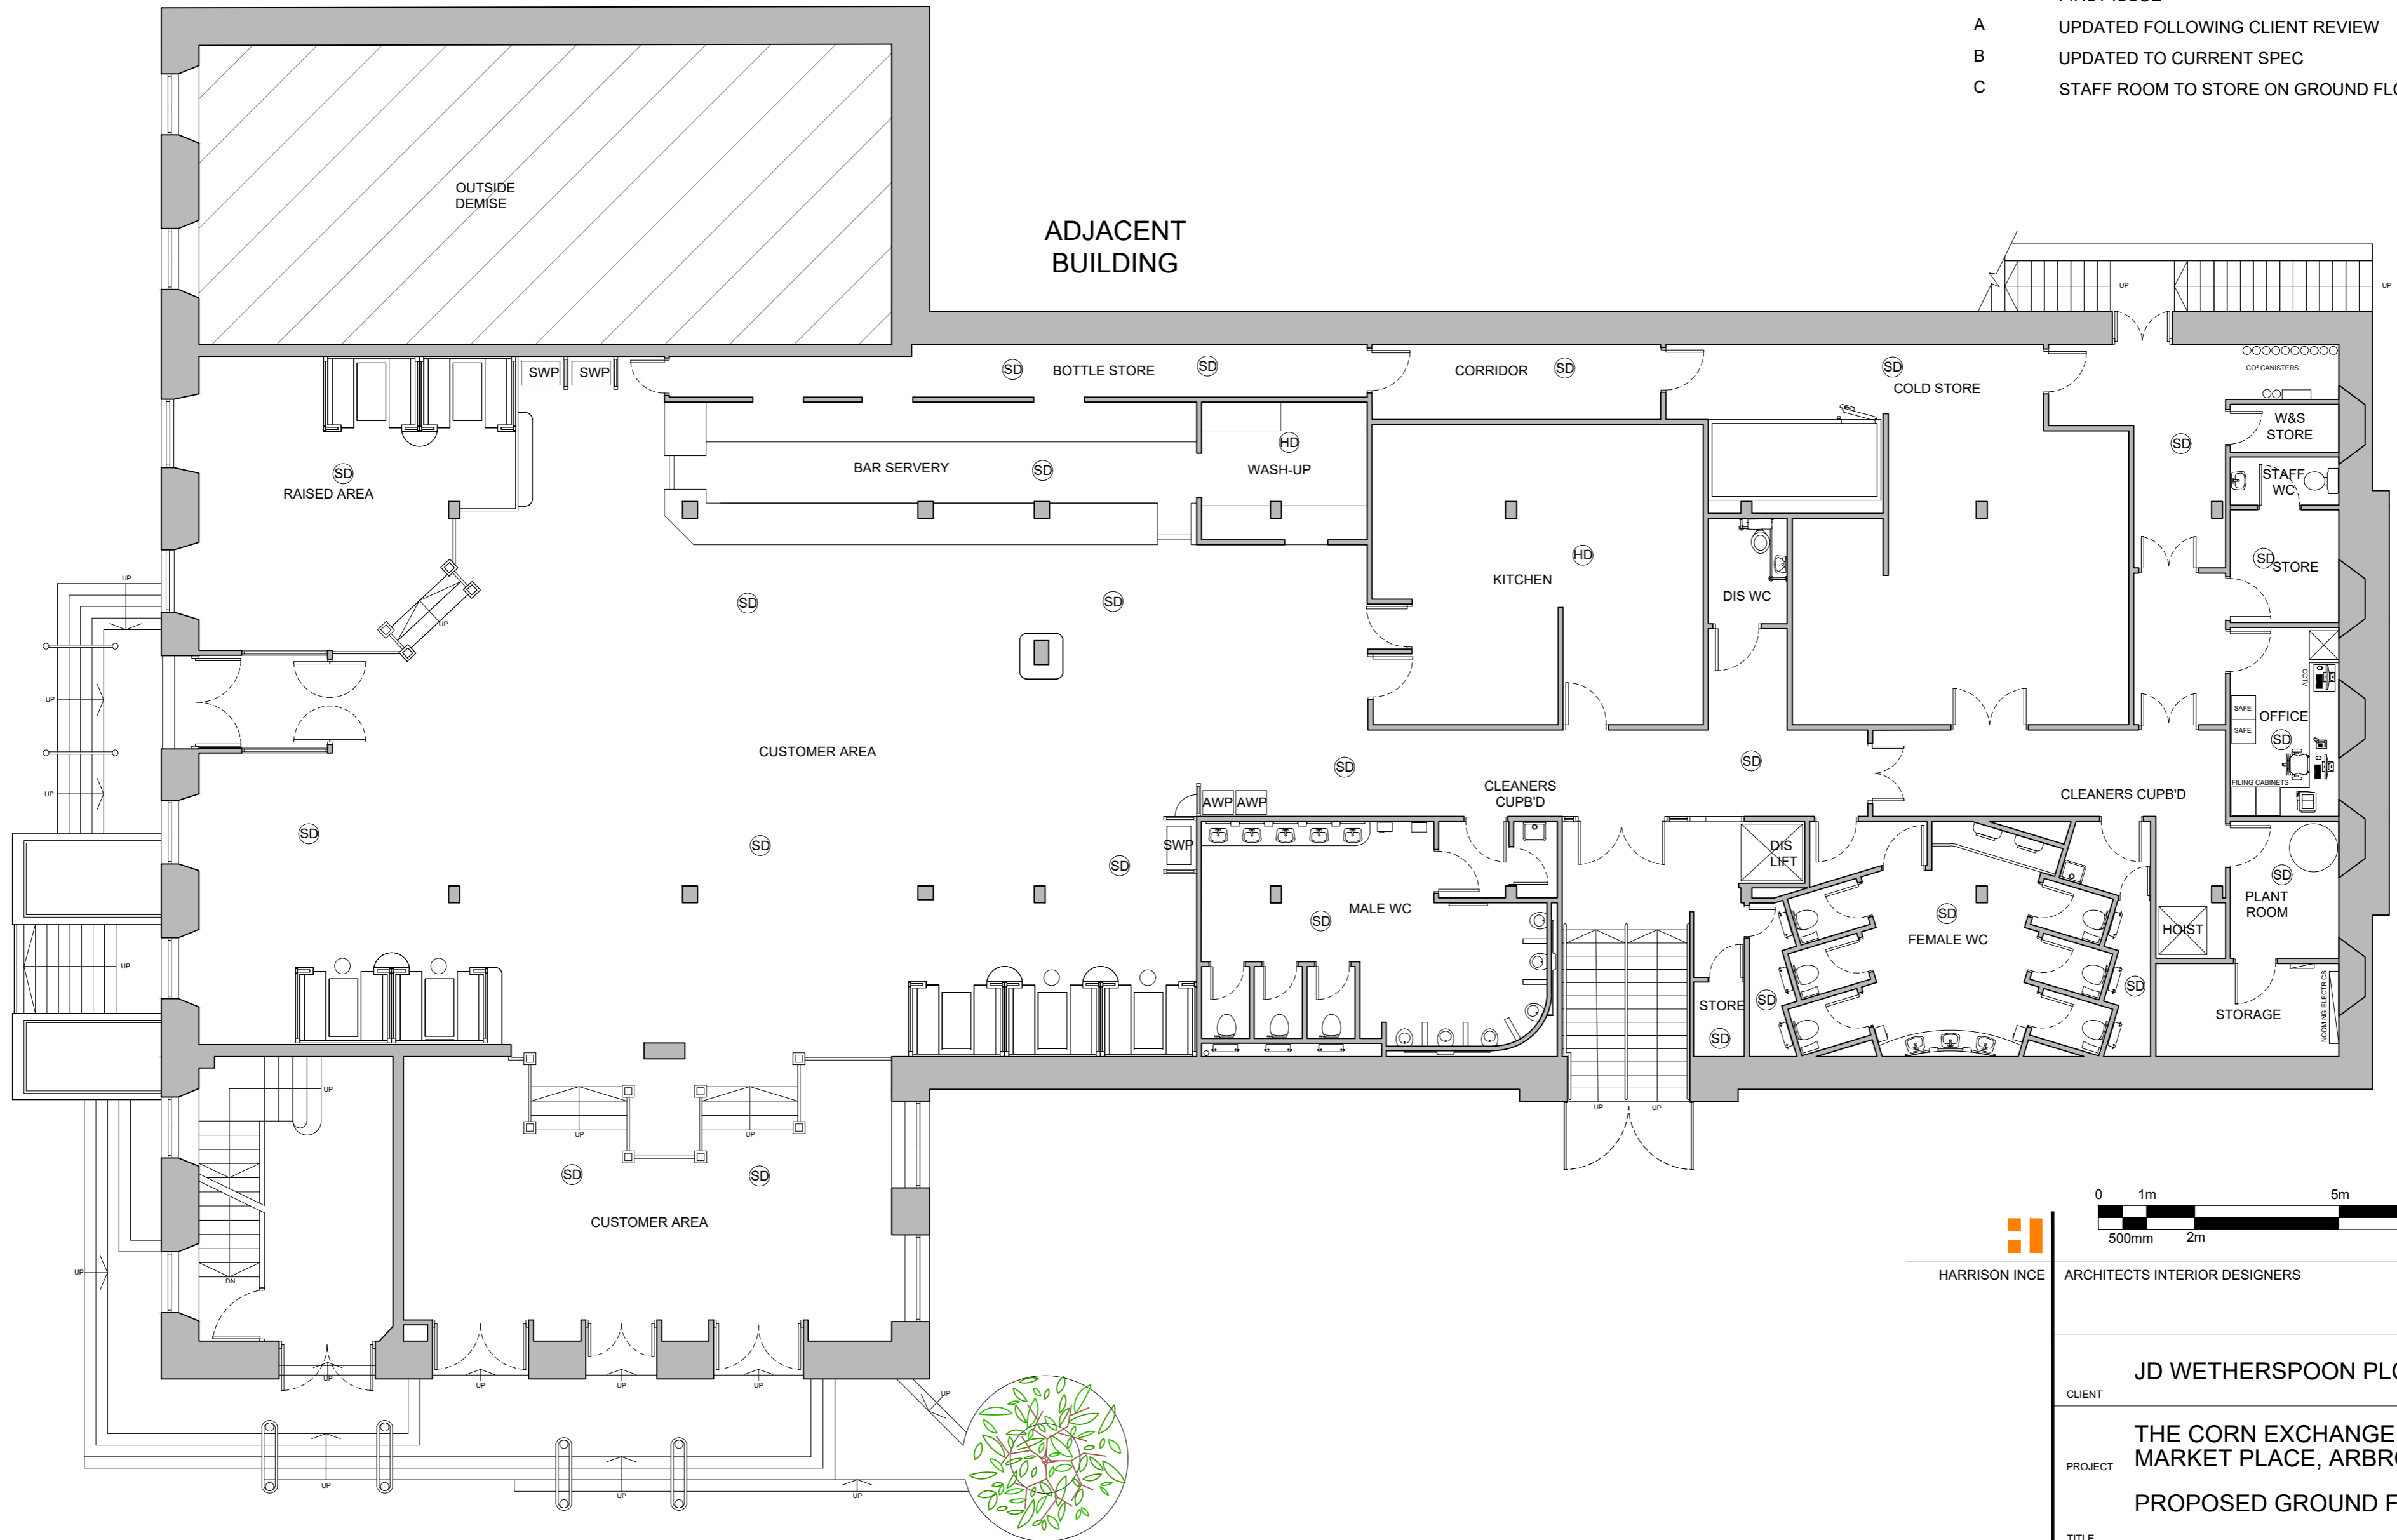

HARRISON INCE ARCHITECTS INTERIOR DESIGNERS

JD WETHERSPOON PLC

CLIENT

THE CORN EXCHANGE
MARKET PLACE, ARBROATH DD11 1HR

PROJECT

PROPOSED GROUND FLOOR PLAN

TITLE

DATE FEB 2024 SCALE 1:100 @ A2

JOB NO. PN1044-05 DWG. NO. AL06 C

DRAWN CAD/OC CHECKED

SUN HOUSE
2-4 LITTLE PETER STREET
KNOTT MILL
MANCHESTER
M15 4PS
TEL: 0161 236 3650
EMAIL: enquiries@harrison-ince.co.uk

PROPOSED GROUND FLOOR PLAN

Scale 1:100