



Proposed Elevation Facing South.


Proposed Elevation Facing West.

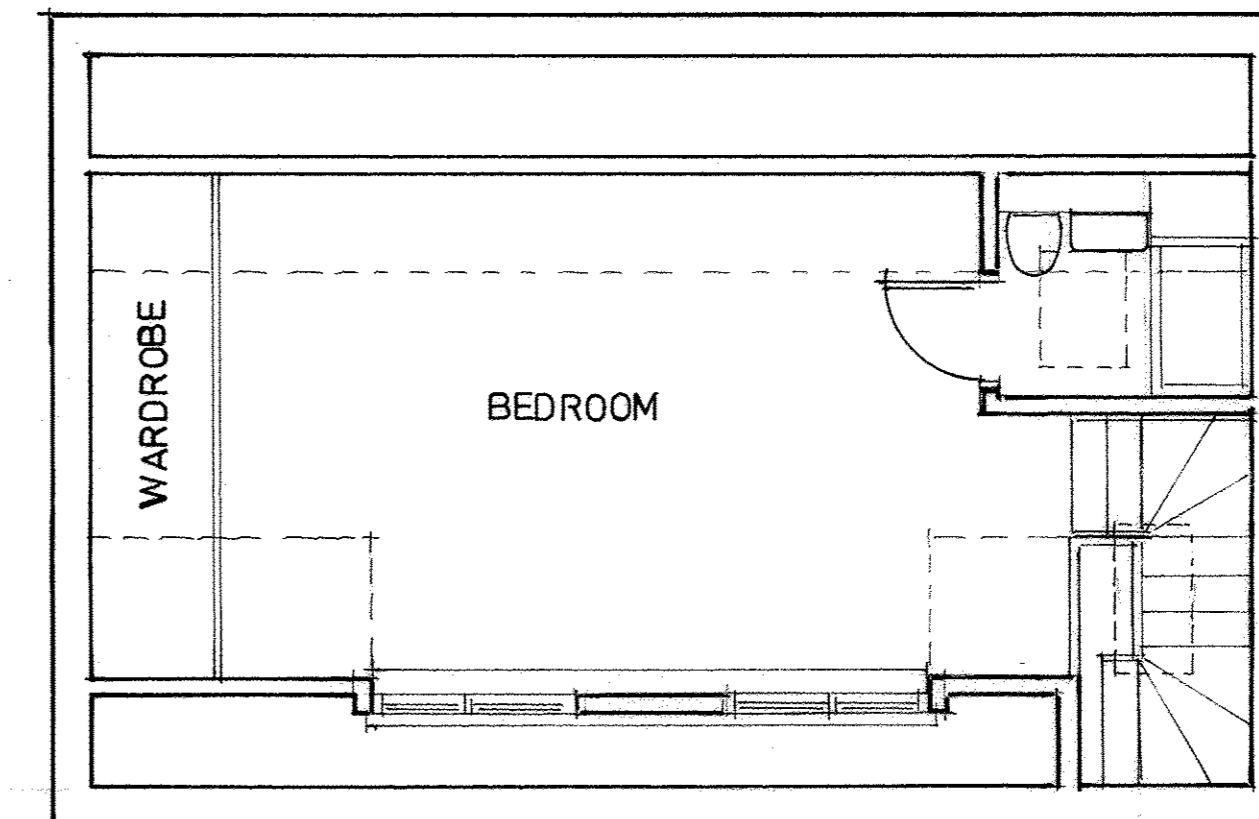


Proposed First Floor Plan. 1 : 50.

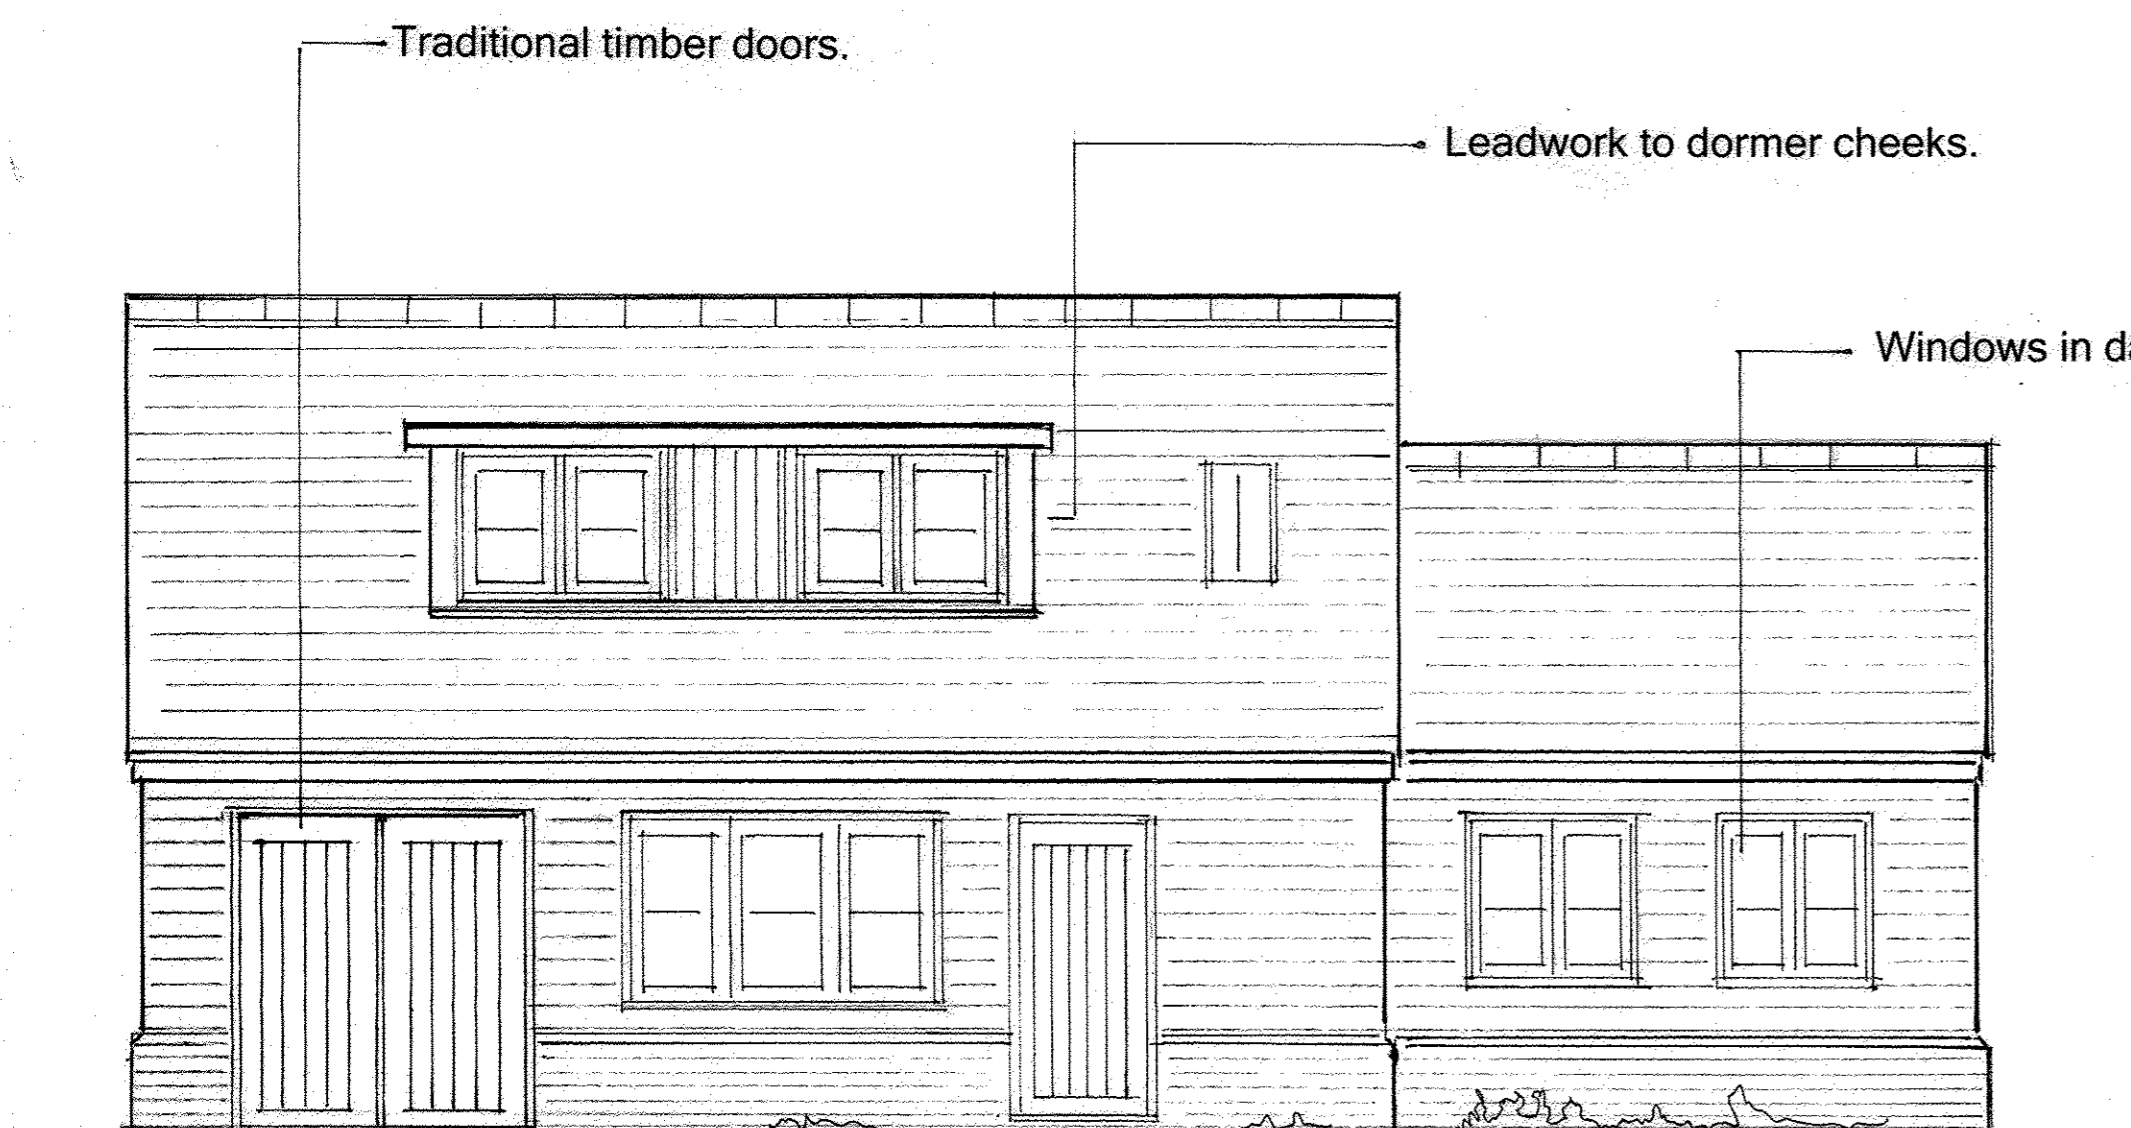


Proposed Elevation Facing East.

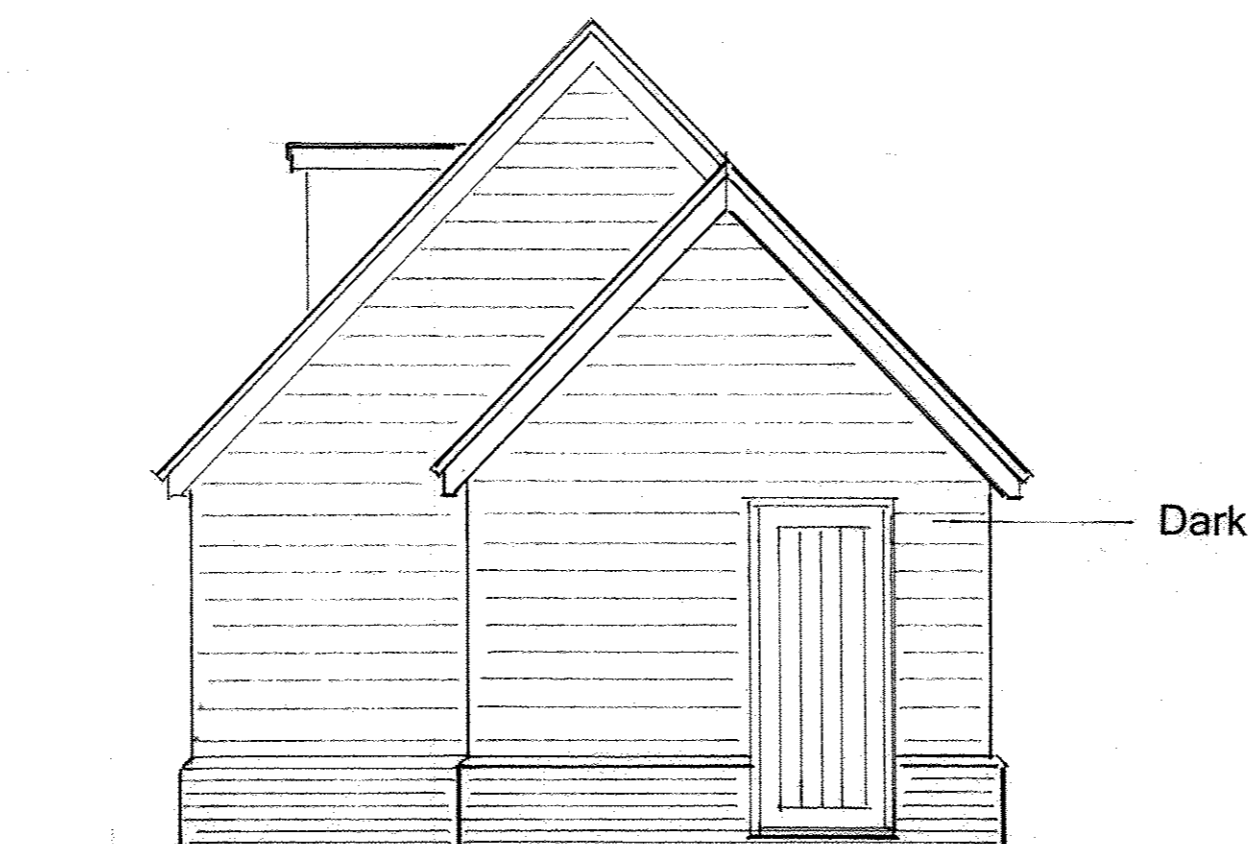

Proposed Elevation Facing North.

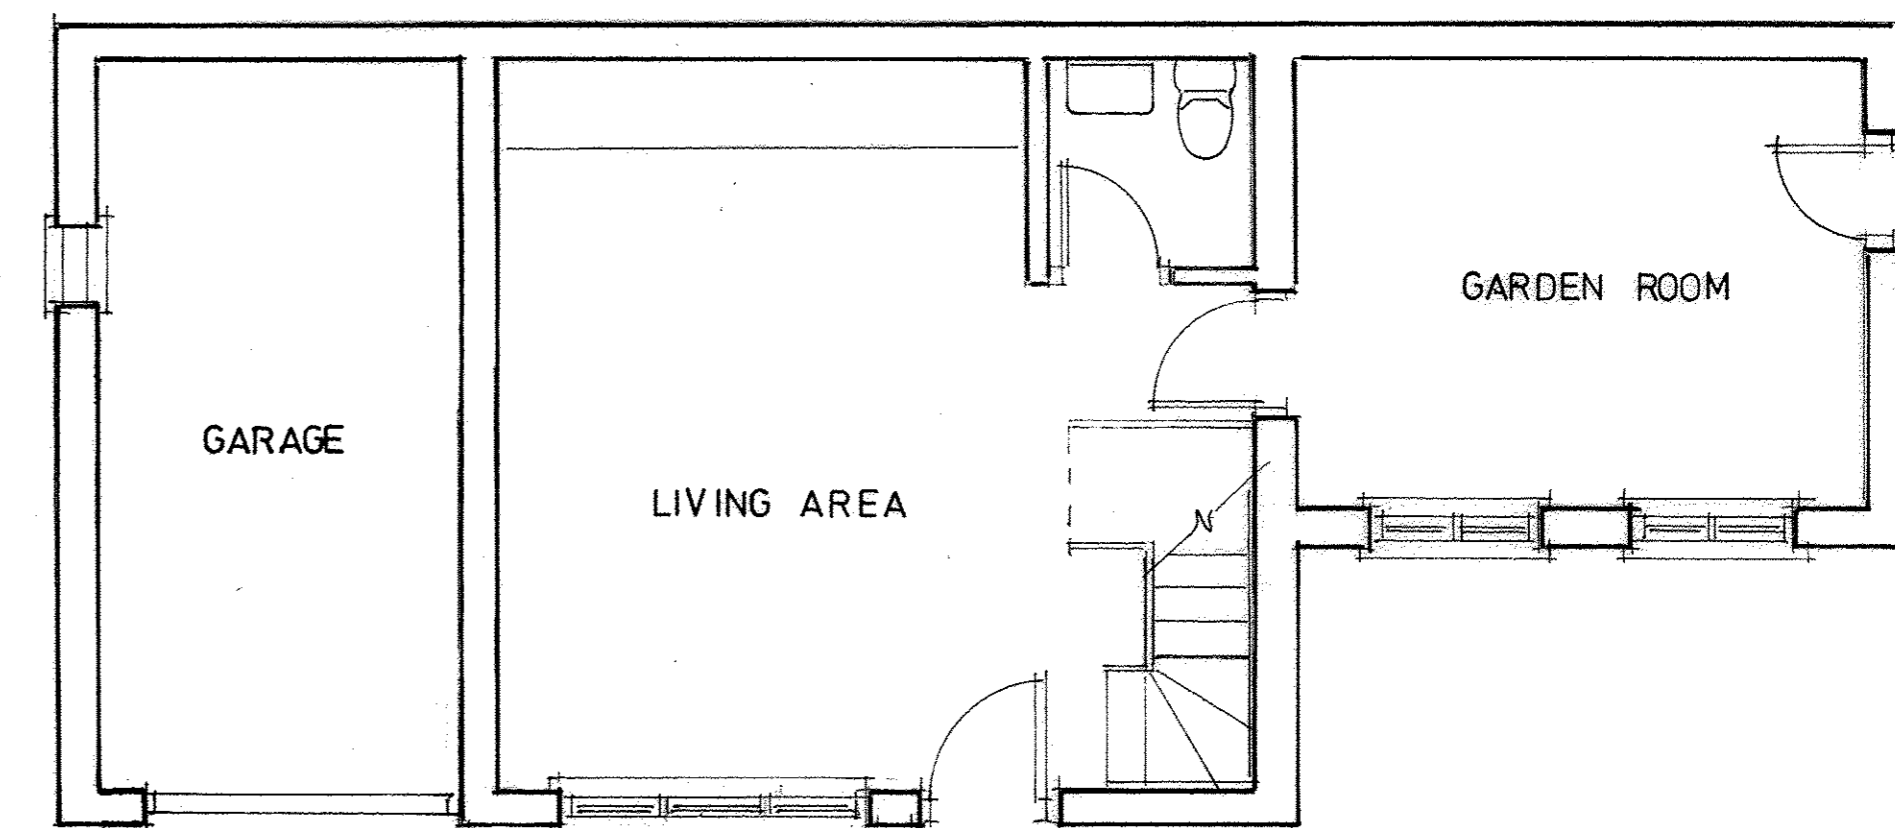

Proposed Ground Floor Plan. 1 : 50.

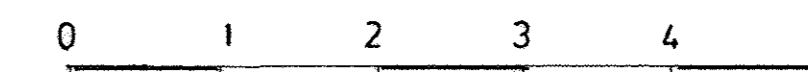

Project: Conversion:- of Garage to Annex . 2. Elms Cottage. Cowlinge, Newmarket, CB8 9QA.	JOHN GUEST. BSc. Architectural Designer. 1. Water Lane, Melbourn, Royston, Herts. SG8 6AX. Tel: 07801 752897.
Client. Mr. & Mrs. A. Murphy.	Drawing Title. Proposed Details.
Date. May. 2021.	Drawing no. 708/20/02
Scale. 1 : 50.	Revision.