



Location Plan. 1 : 1250.

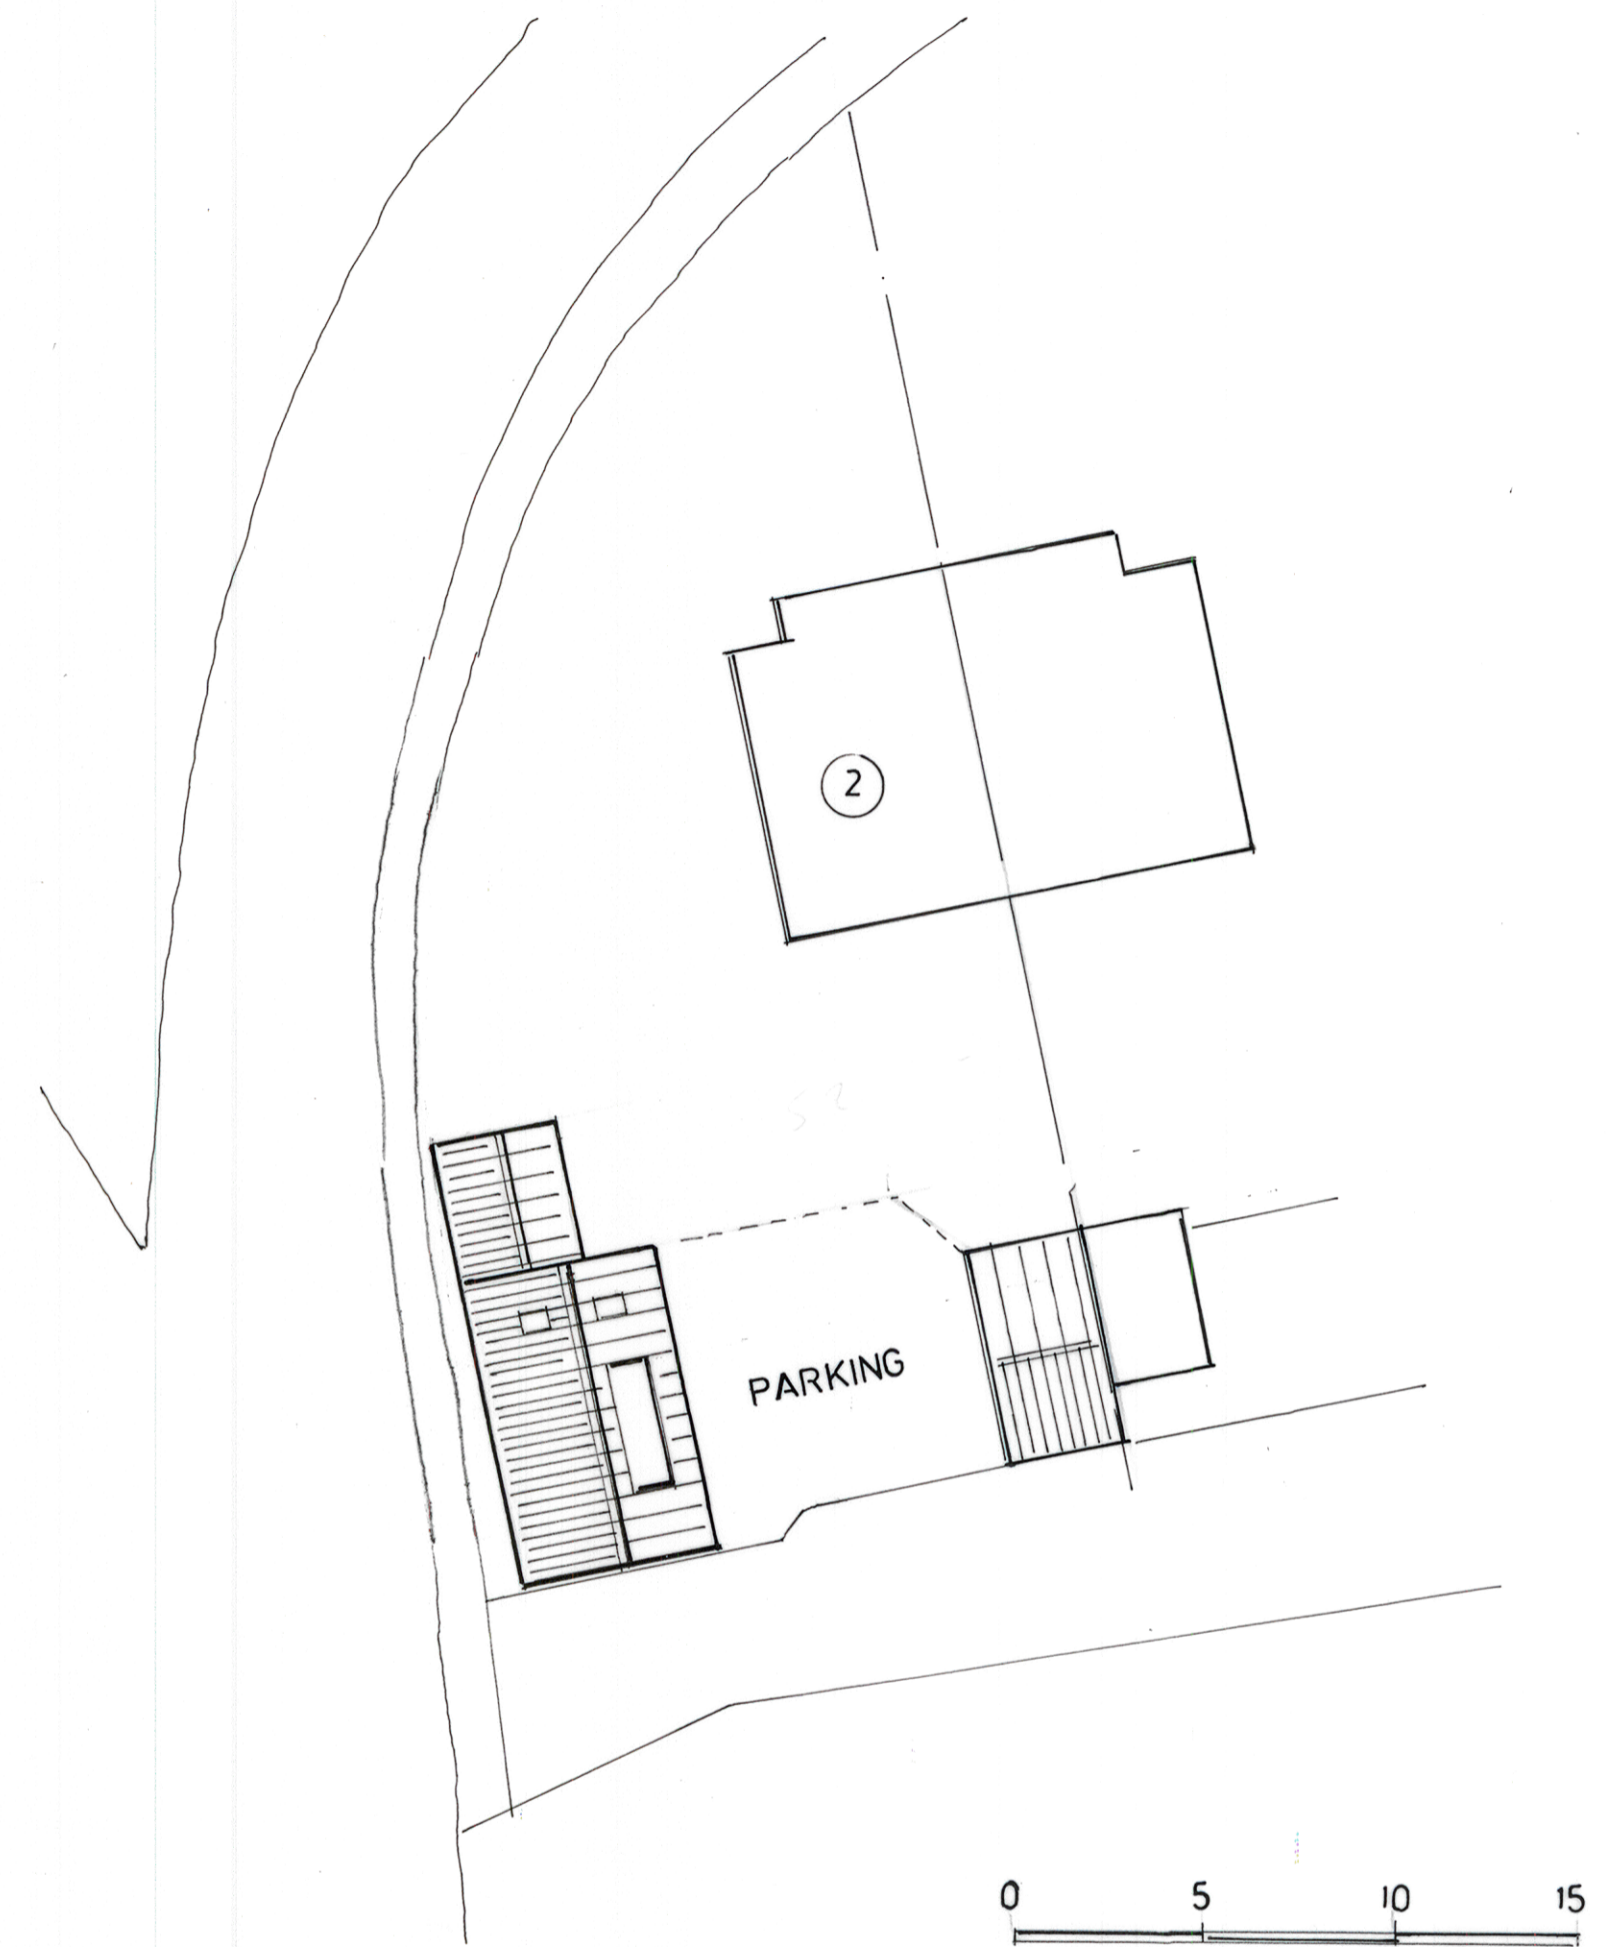

Site Plan. 1 : 200.

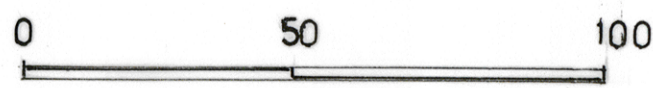

Project. Conversion :- of Garage to Annex . 2. Elms Cottage. Cowlinge. Newmarket. CB8 9QA.	JOHN GUEST. BSc. Architectural Designer. 1. Water Lane. Melbourn. Royston. Herts. SG8 6AX. Tel: 07801 752897.
Client. Mr. & Mrs. A. Murphy.	Drawing Title. Location and Site Plan.
Date. May. 2021.	Drawing no. 708/20/03
Scale. 1 : 200, 1 : 1250.	Revision.