

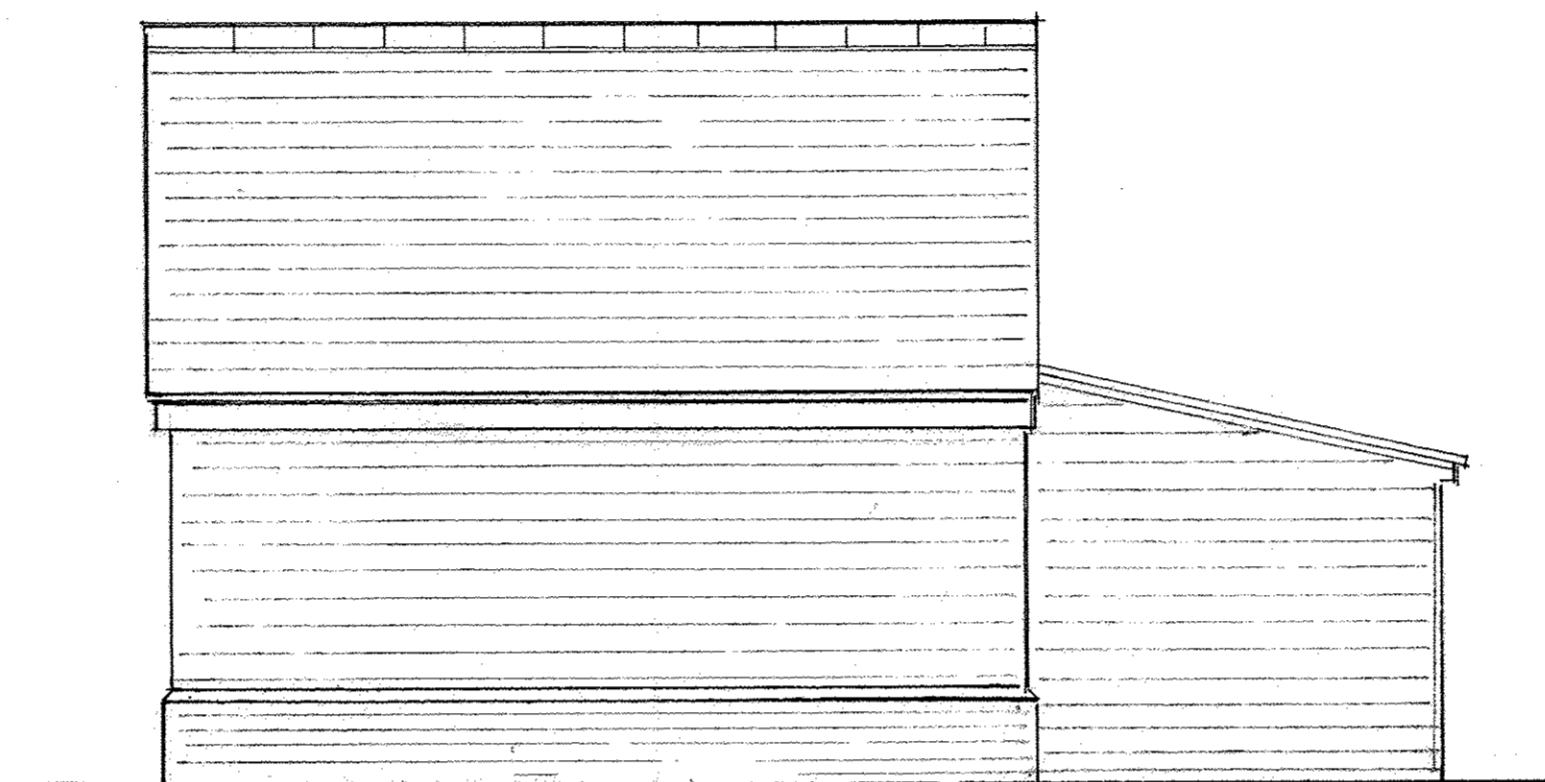



Existing Elevation Facing South.

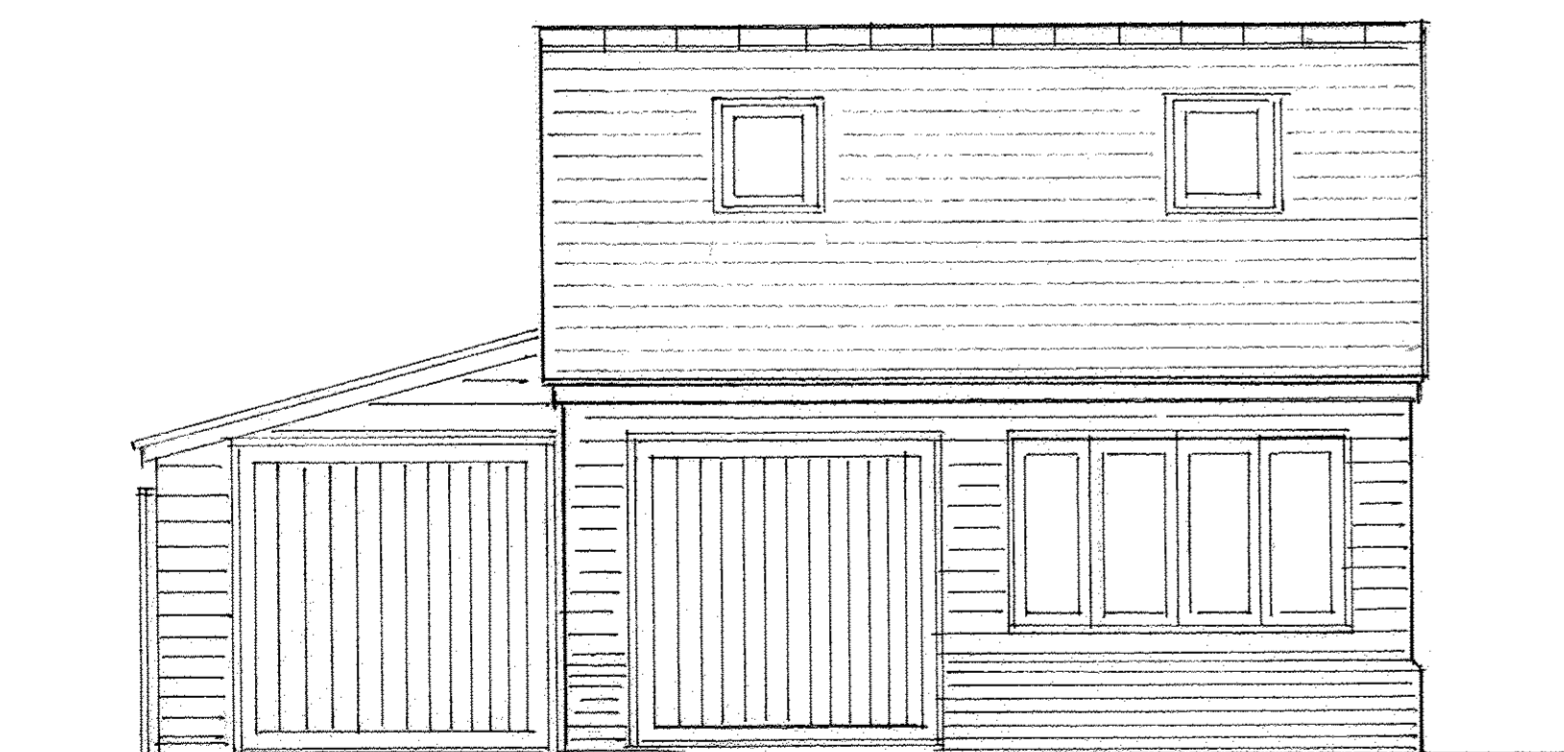


Existing Elevation Facing West.

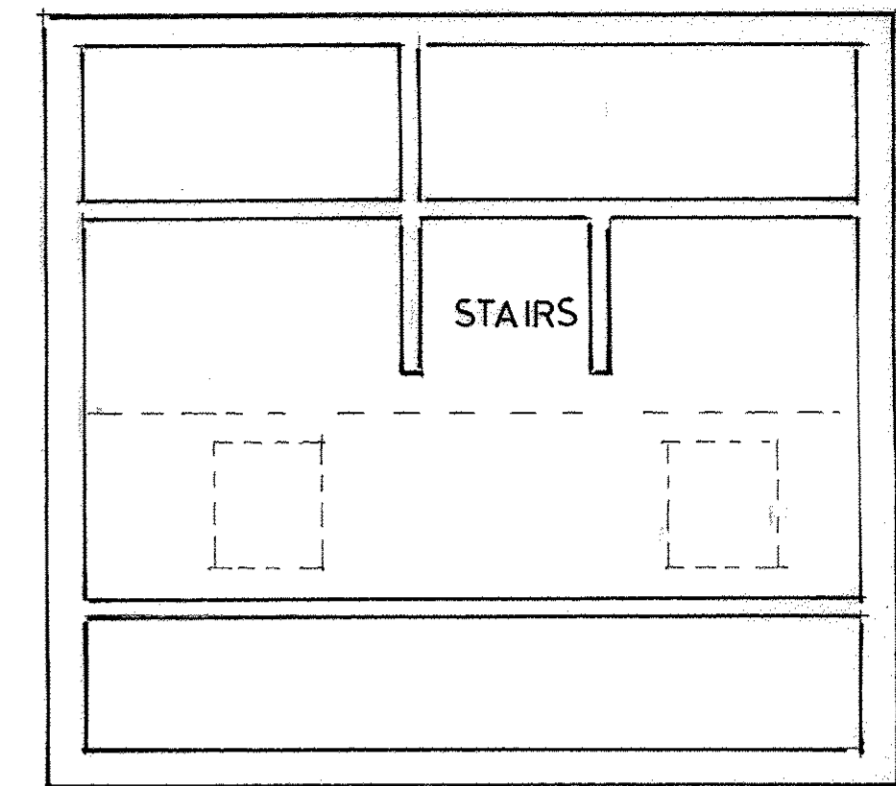


Existing Elevation Facing East.

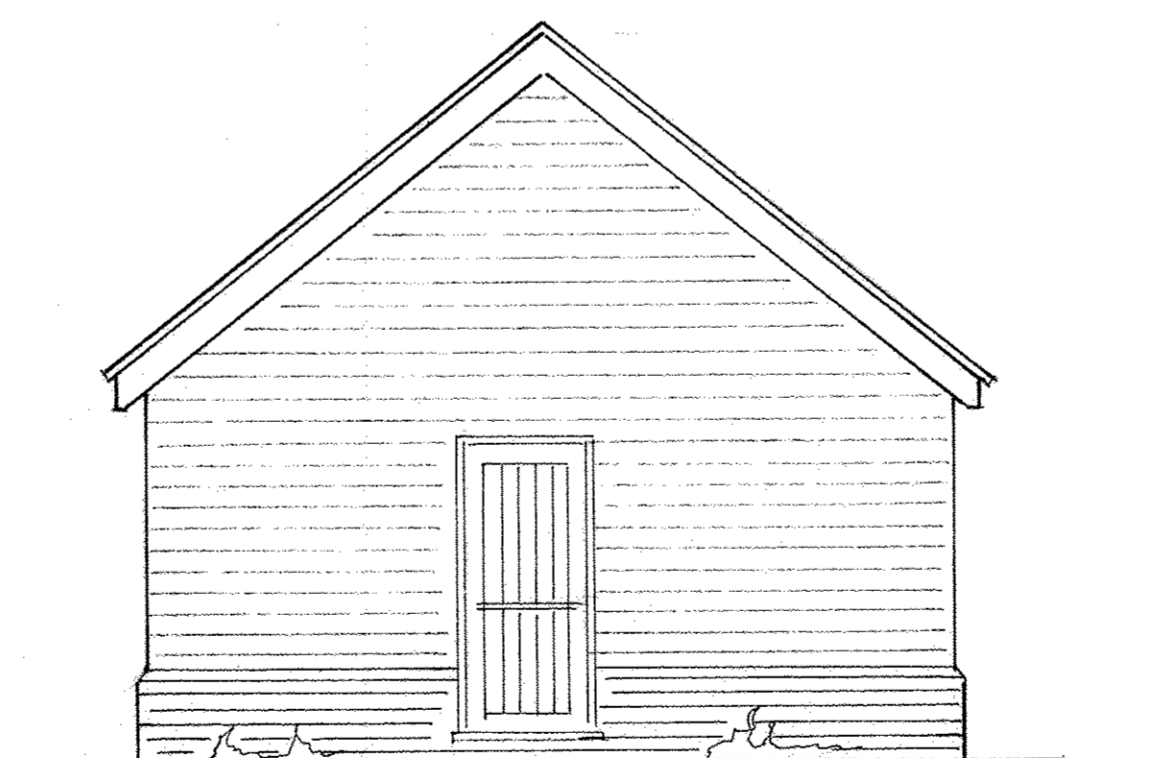

Existing Elevation Facing North.

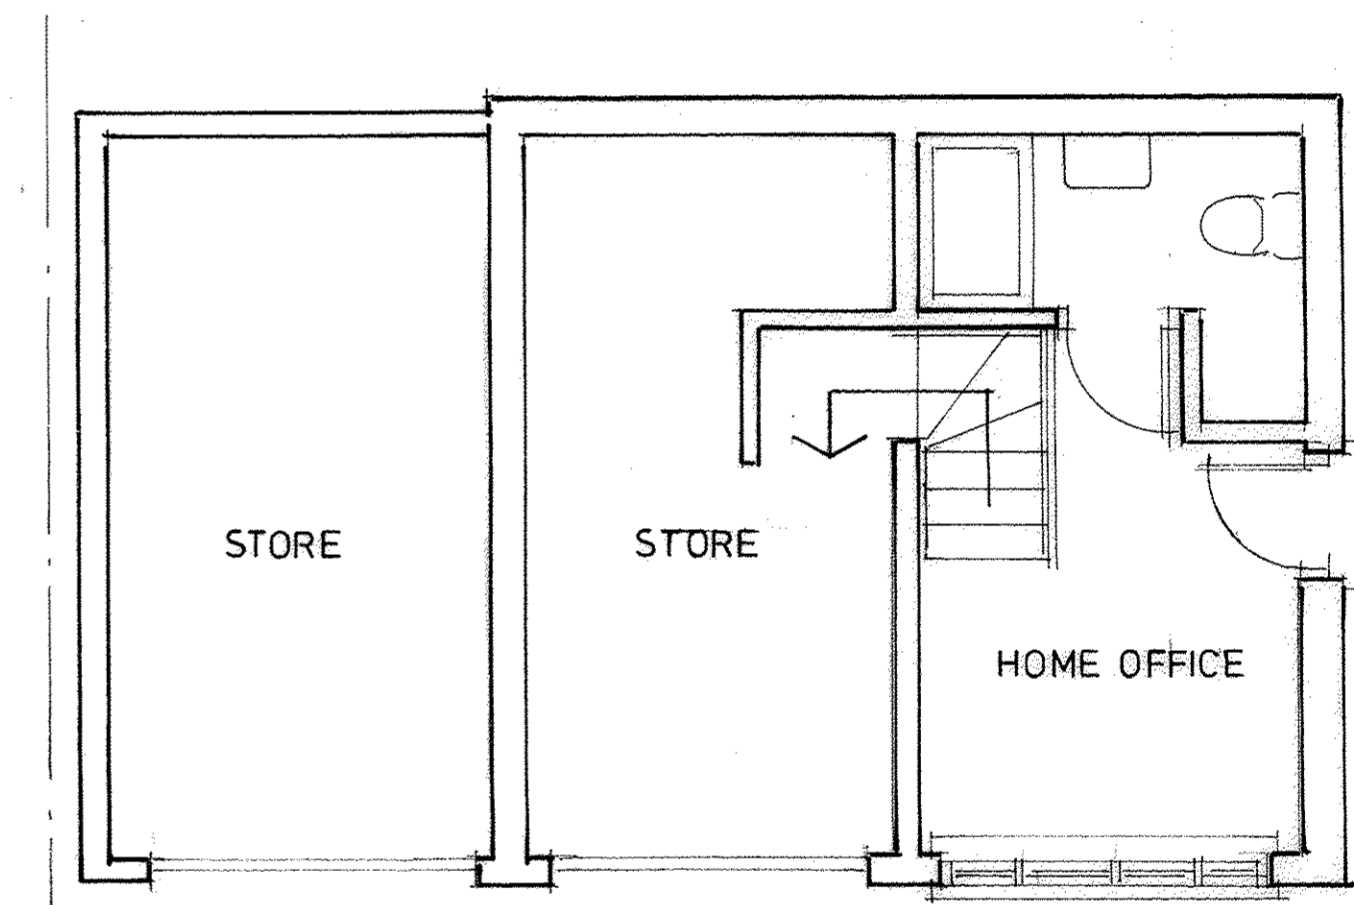

Existing Ground Floor Plan. 1 : 50.

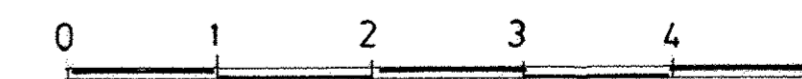

Project. Conversion:- of Garage to Annex . 2. Elms Cottage. Cowlinge. Newmarket. CB8 9QA.	<b>JOHN GUEST. BSc.</b> Architectural Designer. 1. Water Lane, Melbourn. Royston. Herts. SG8 6AX. Tel: 07801 752897.
Client. <b>Mr. &amp; Mrs. A. Murphy.</b>	Drawing Title. Existing Details.
Date. November. 2020.	Drawing no. 708/20/01
Scale. 1 : 50. 1 : 1250.	Revision.