


Proposed Front Elevation (North)
Scale 1:100

Proposed Rear Elevation (South)
Scale 1:100

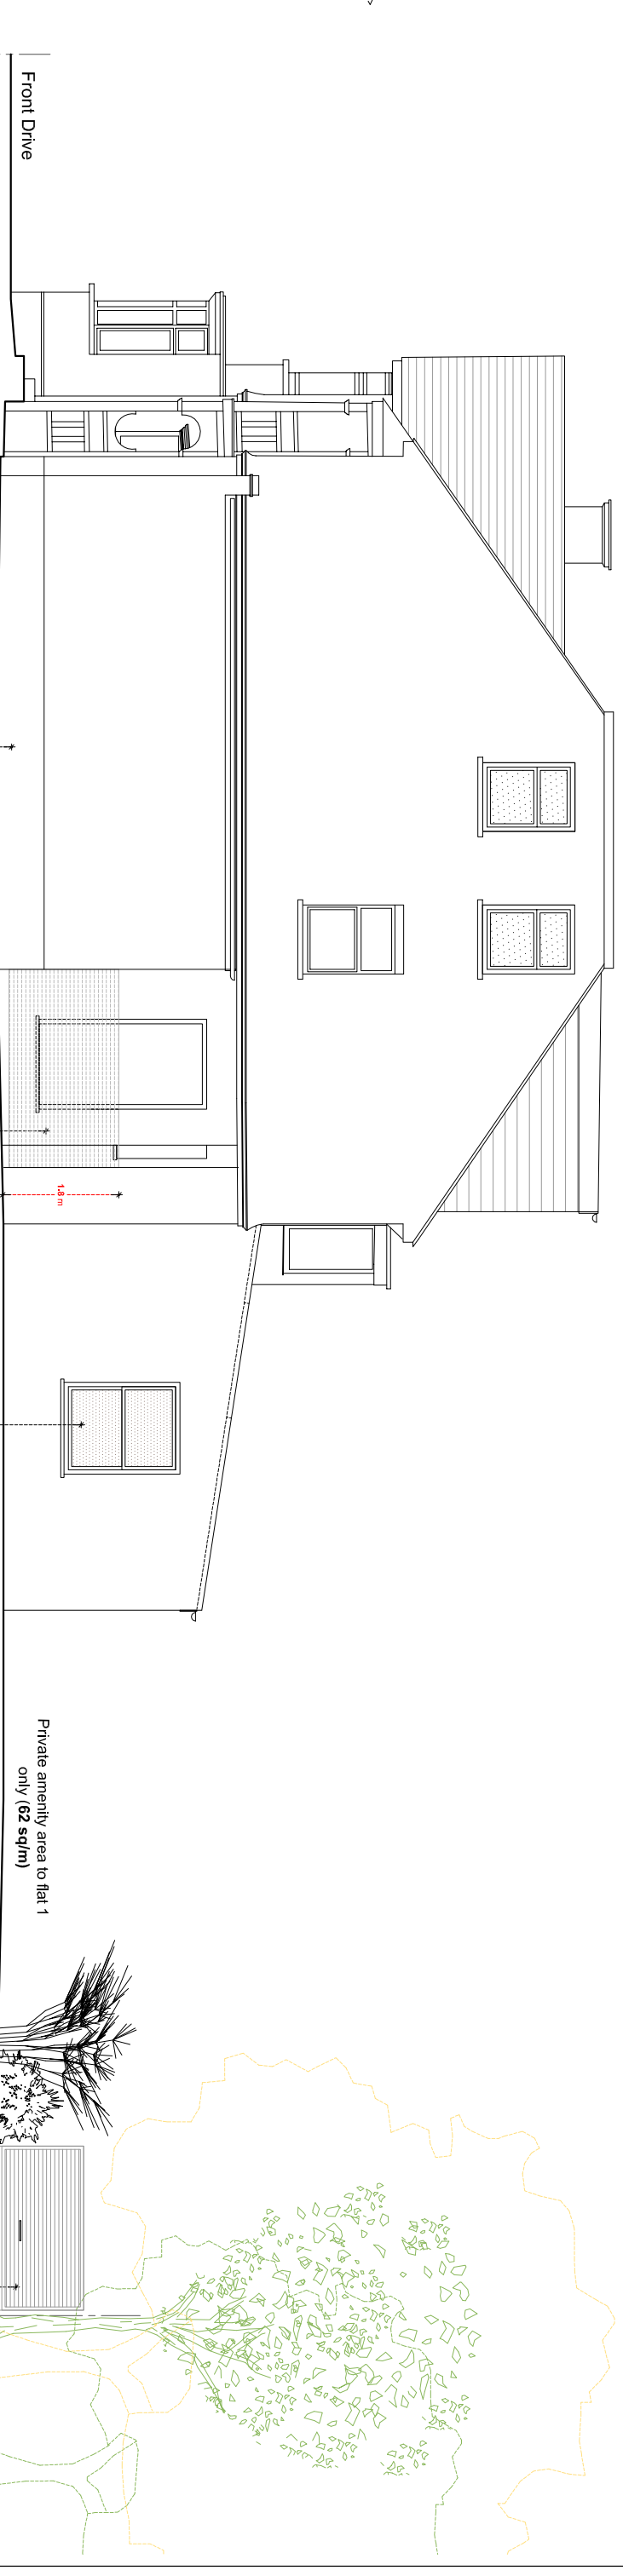

Proposed Side Elevation (West)
Scale 1:100

Notes
Report any discrepancies
Copyright owned by Andreas + Buxton Associates
For planning purposes only

Andreas + Buxton Associates
CHARTERED ARCHITECT + INTERIOR DESIGNERS
9 Louisa Street London E1 4NF
t: 078687 15430 e-mail: andreas73@me.com


Rev.	Date	Drawing Status
		Planning Application

Project
40 Broomfield Lane
London N13 4HH

Project Description
Proposed Extensions +
Conversion into Flats

Drawing Name
Proposed Elevations

Date	Scale:	Dwg. No.	Rev.
29.10.21	1:100 @ A3	Broom/20/PI/07	

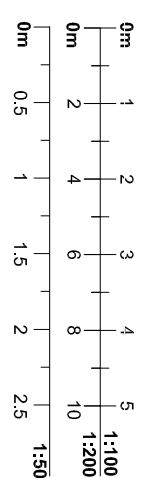

Private amenity area to flat 1 only (62 sq/m)

'Cyclehoop bikehanger' Secured and covered Type Cycle Parking: (6 Spaces)

Private to flat 2.