


PLAN OF BOUNDARY WALL/FENCE TO BE REMOVED (TO SCALE)

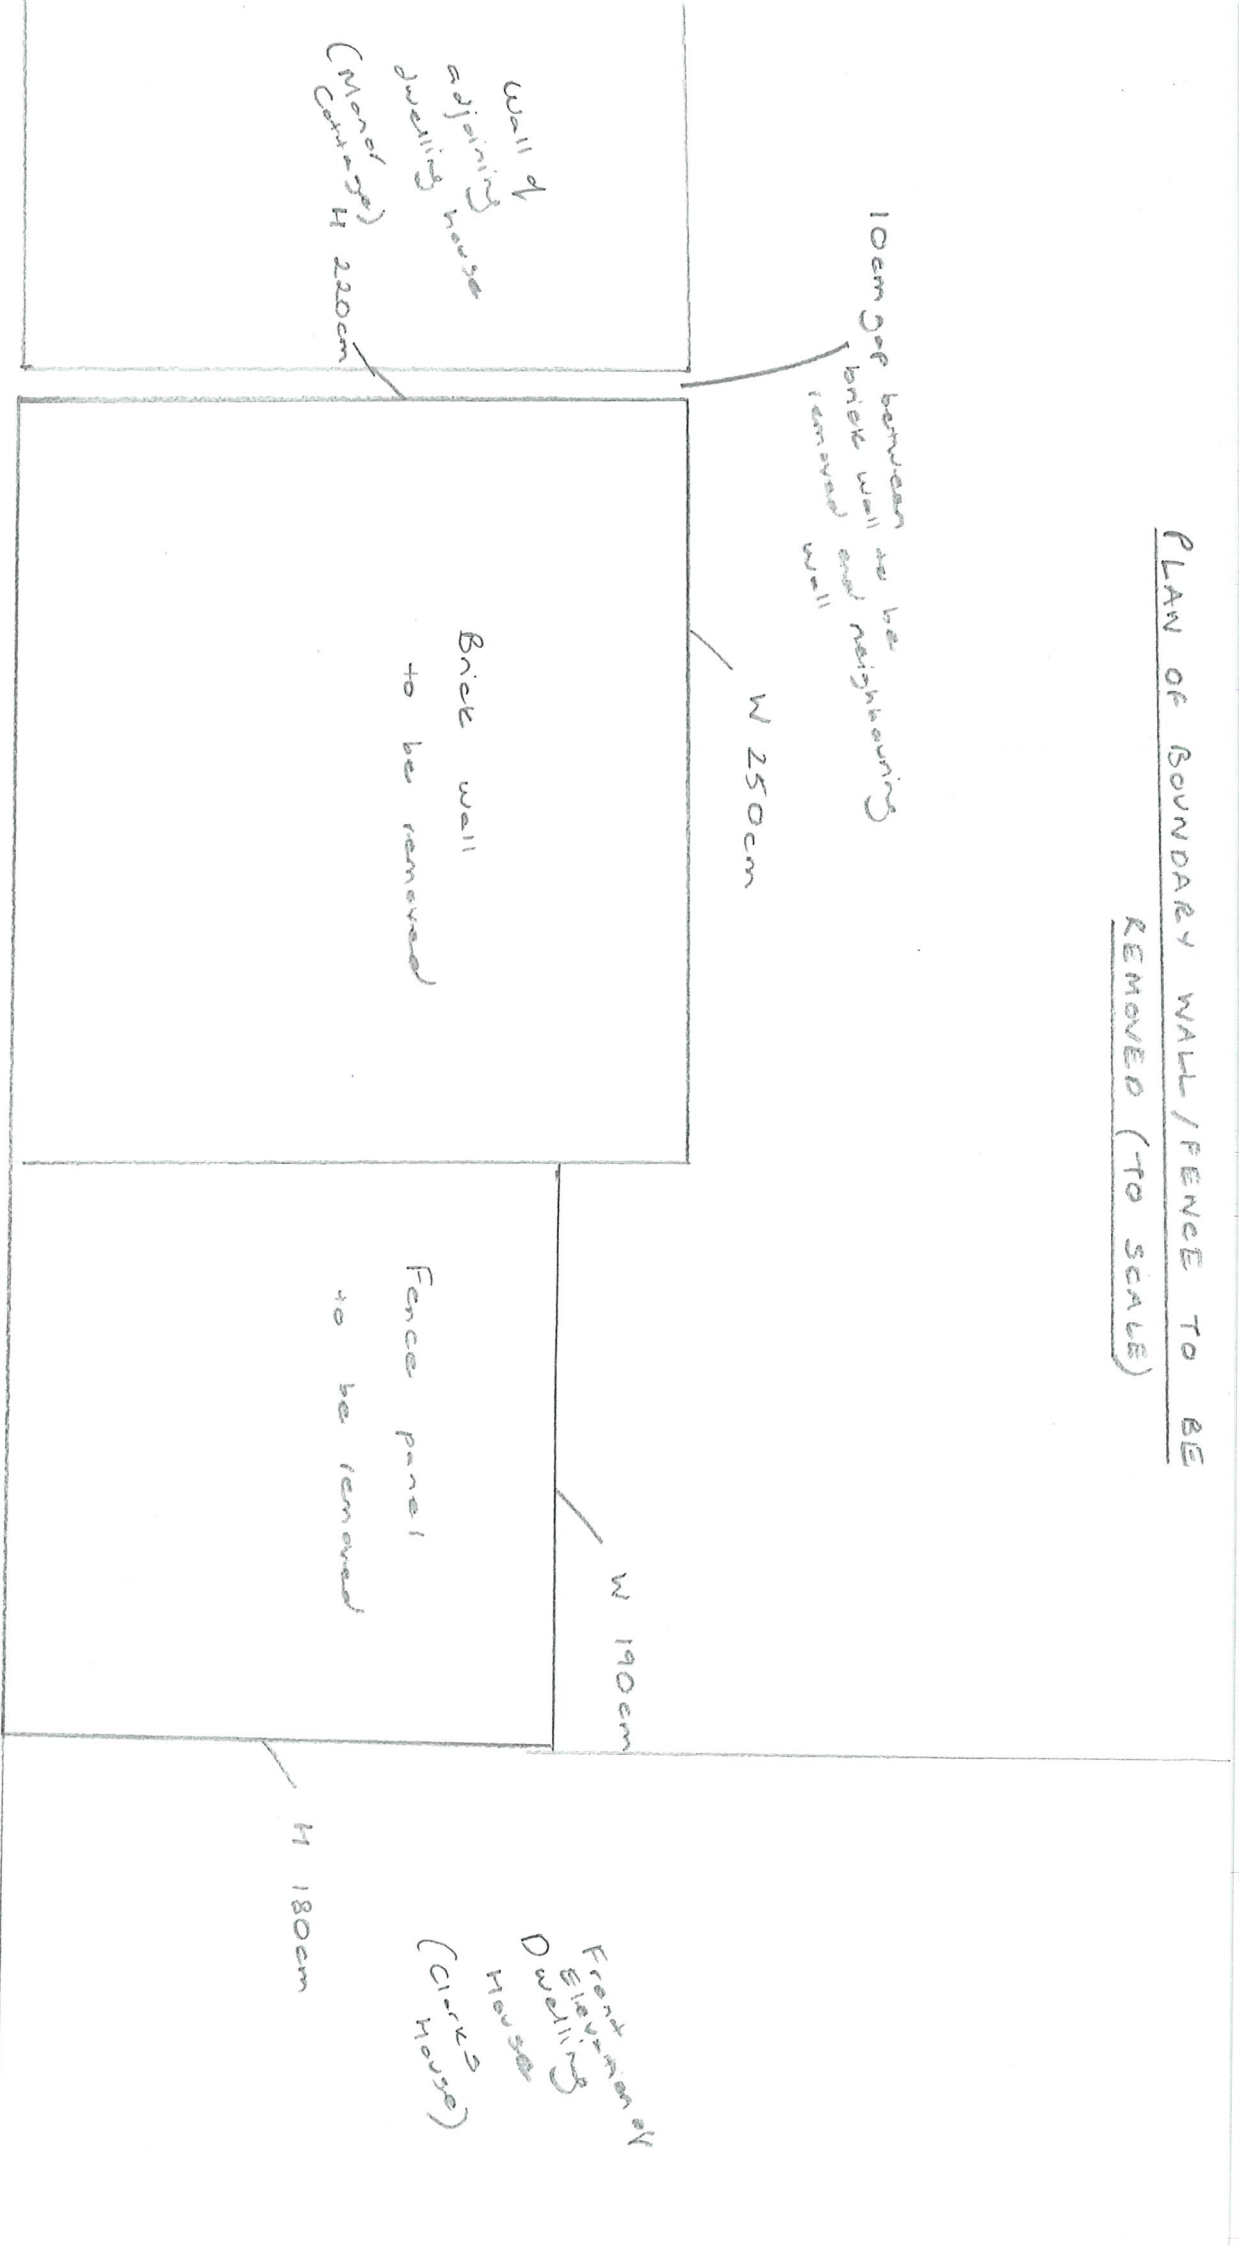

10cm gap between to be removed brick wall and neighbouring wall

Wall of adjoining houses  
(More or less) 220cm

W 250cm

Brick wall to be removed

W 190cm

Fence panel to be removed

H 180cm

Front elevation of Dwelling House (Circle House)

Scale 1:25

Park Lane (directly abuts - no pavement)