




Front Elevation 1:100



Rear Elevation

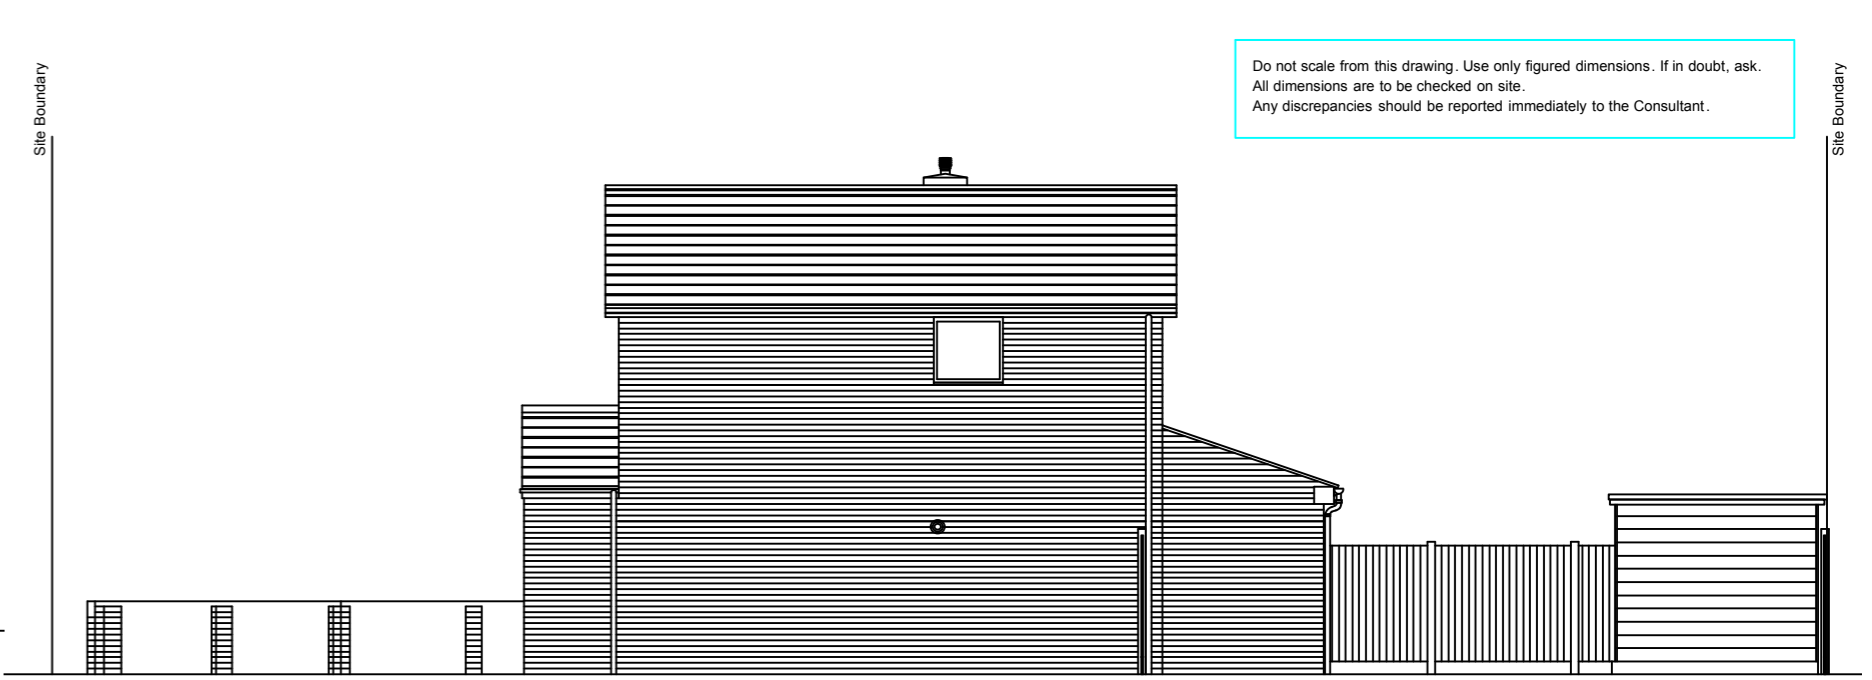



Side Elevation (R)




Side Elevation (L)

Do not scale from this drawing. Use only figured dimensions. If in doubt, ask. All dimensions are to be checked on site. Any discrepancies should be reported immediately to the Consultant.

Neighbouring Property
No. 2 The Griffins

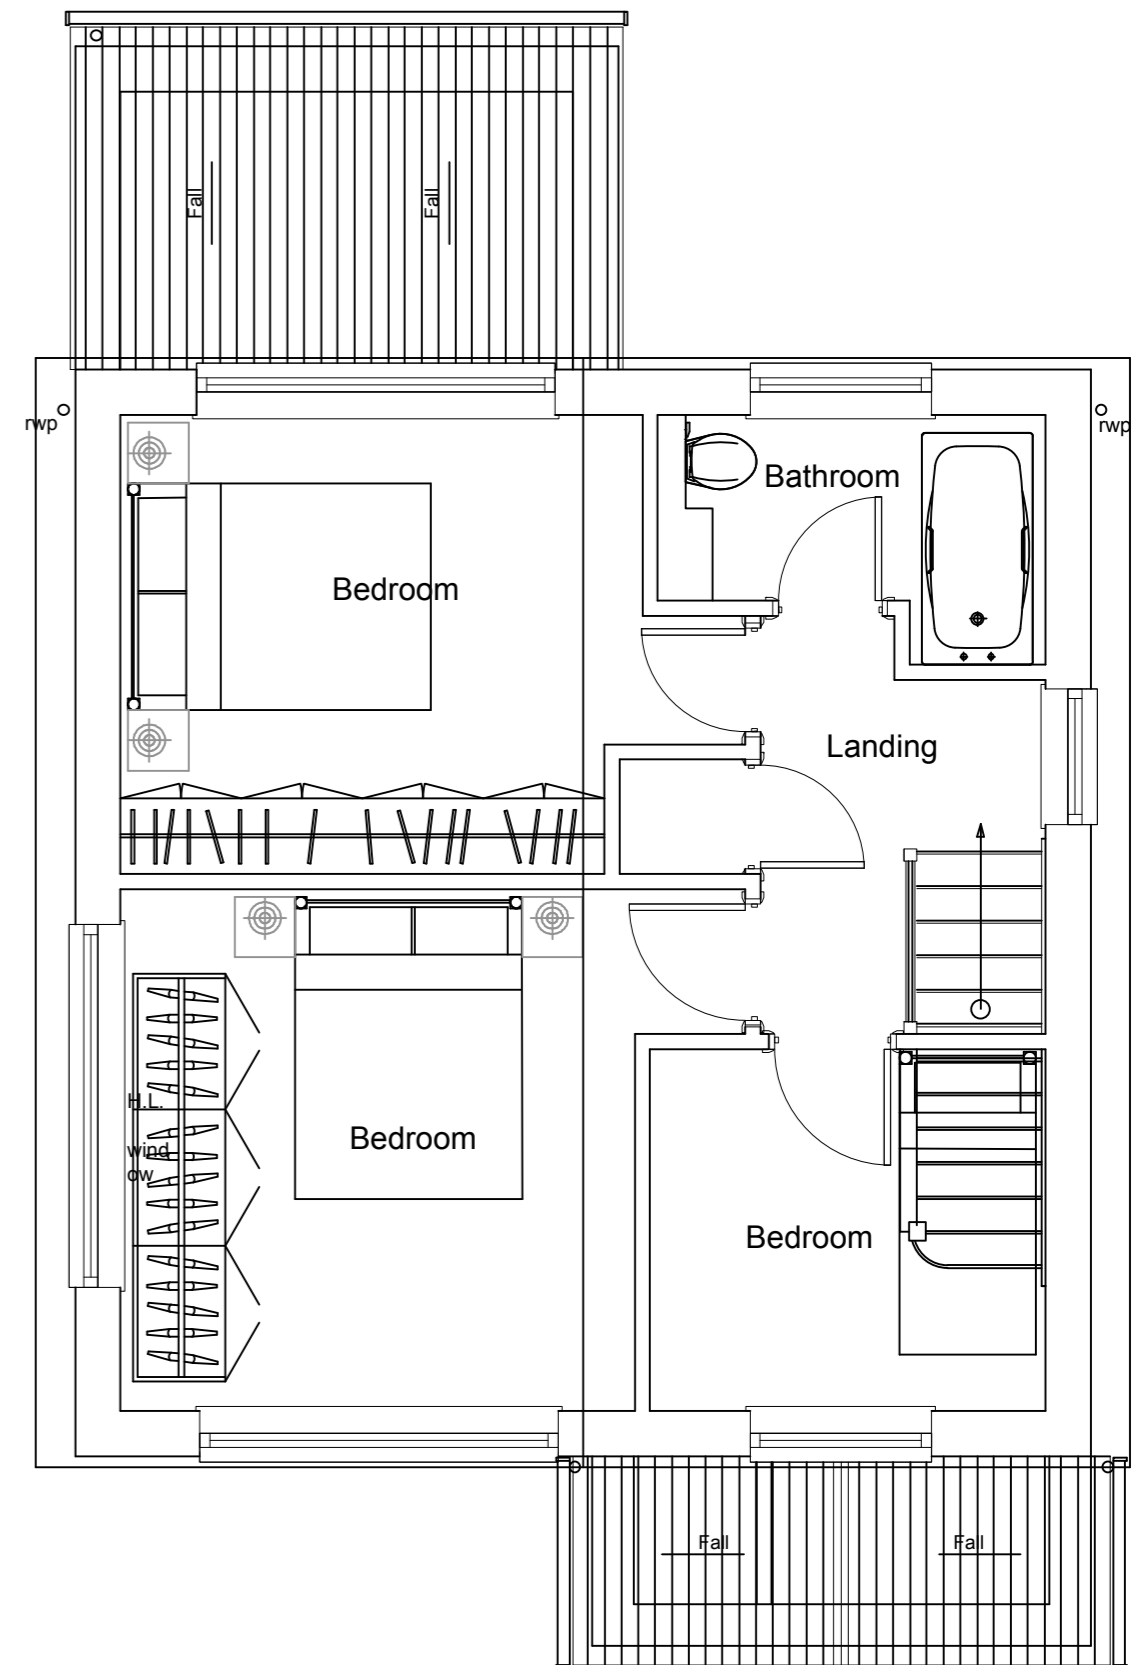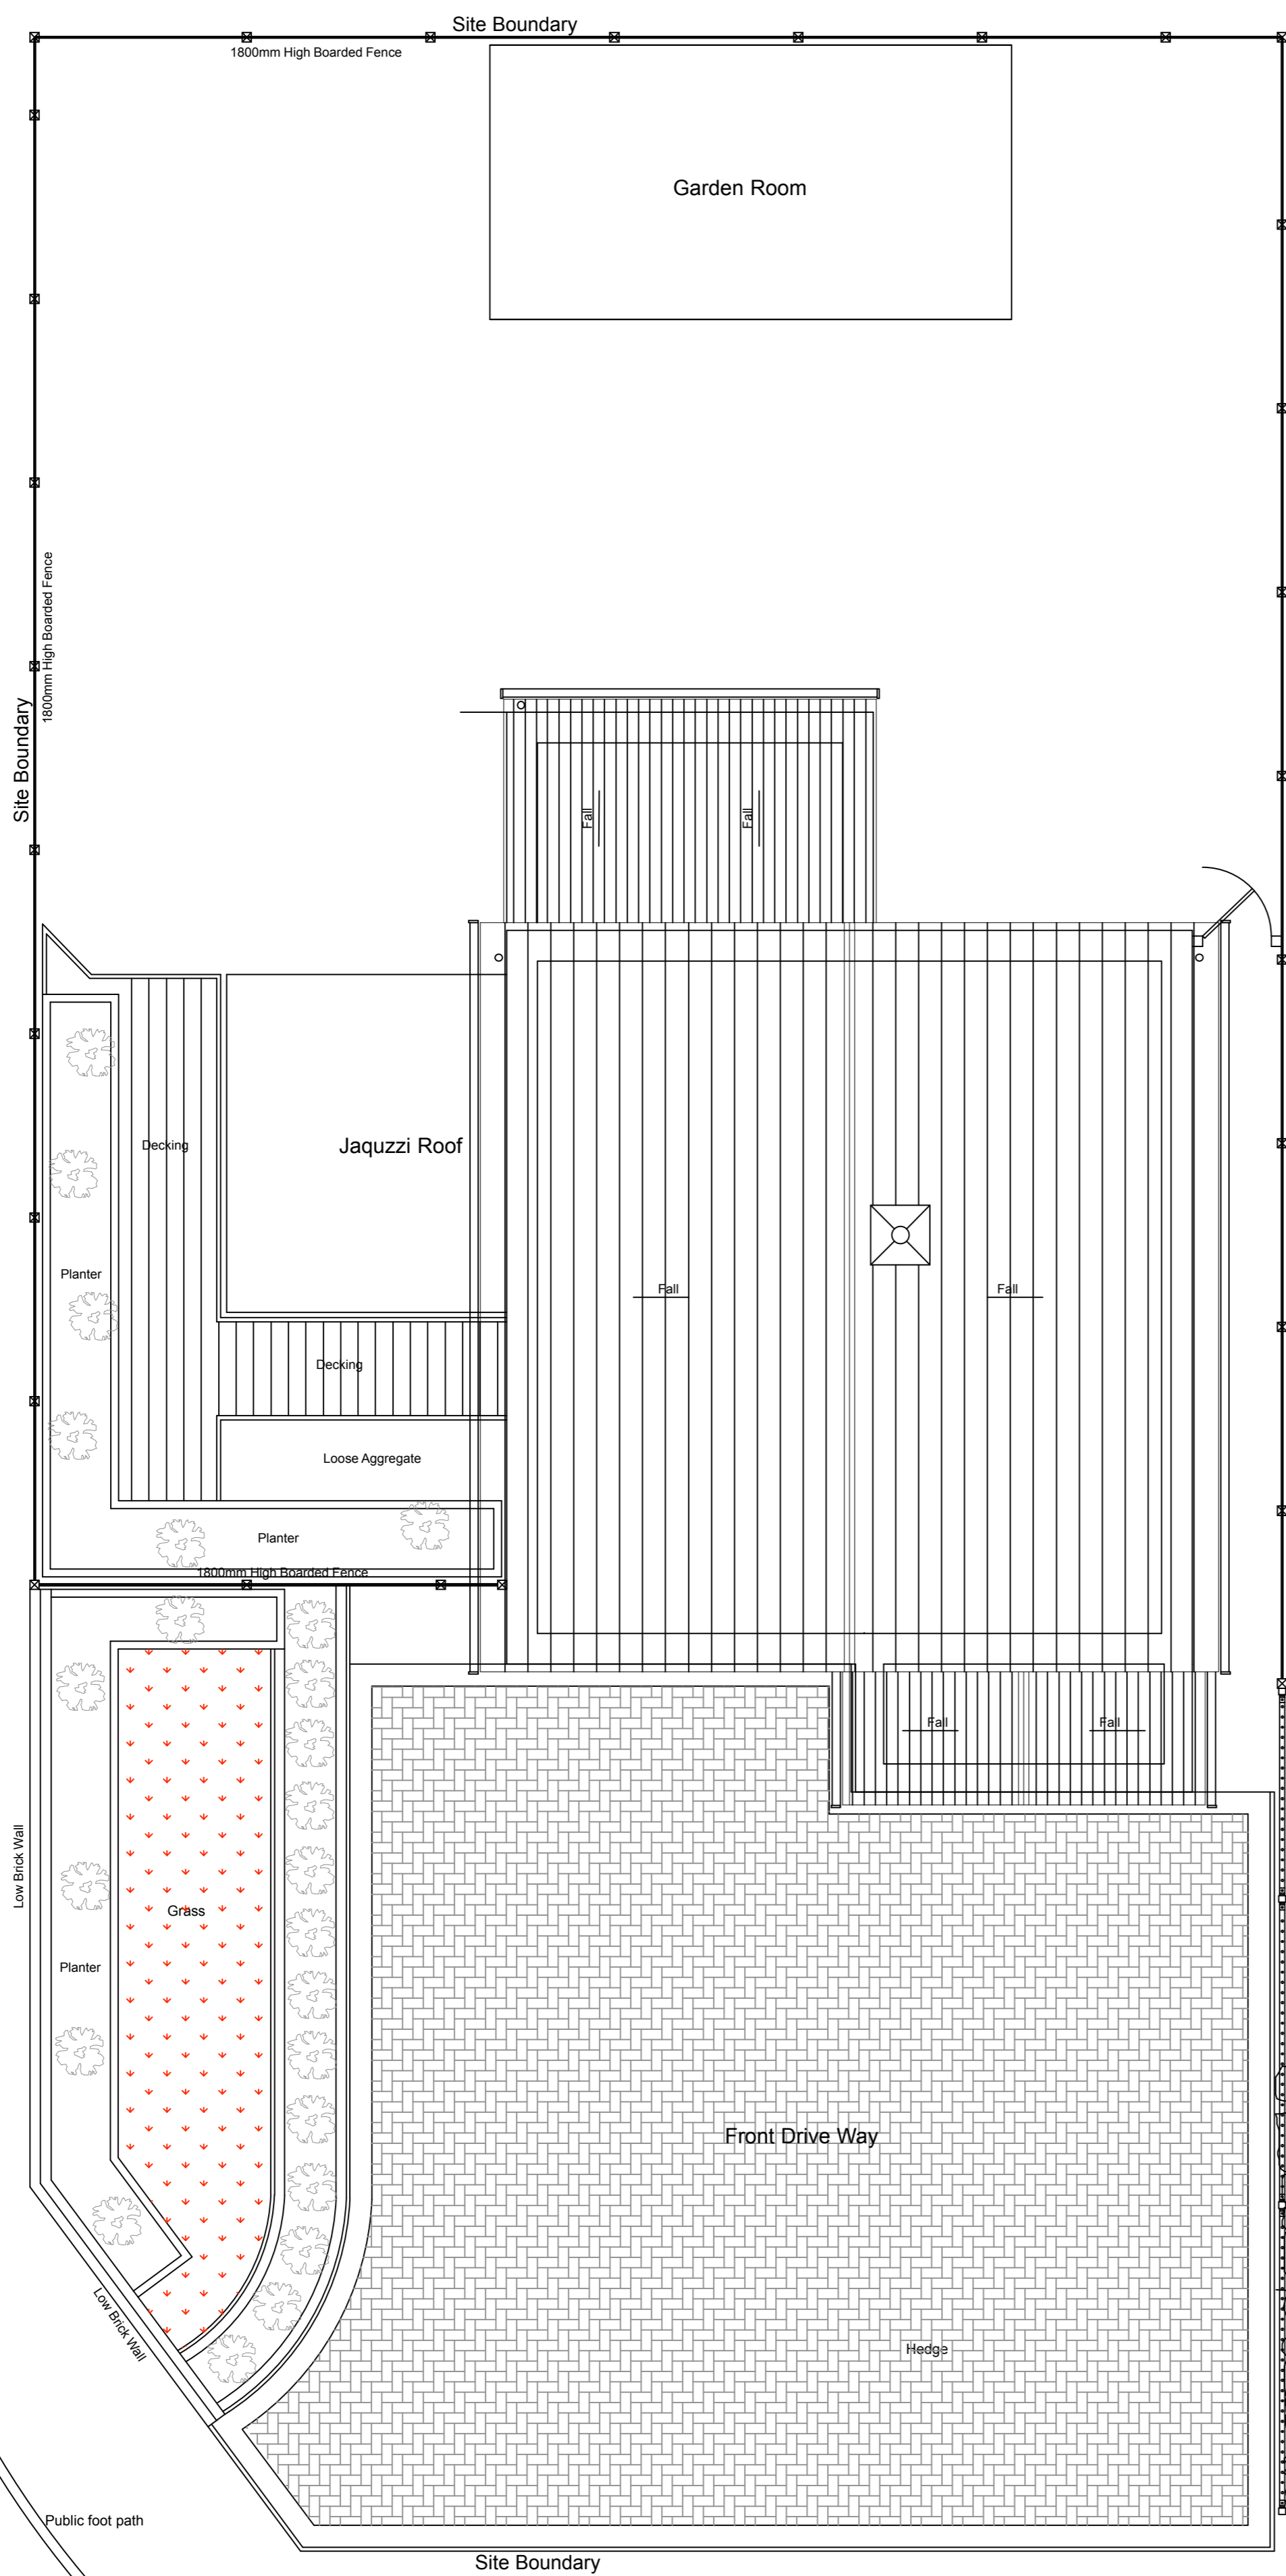


First Floor Plan (As Existing)
1:50

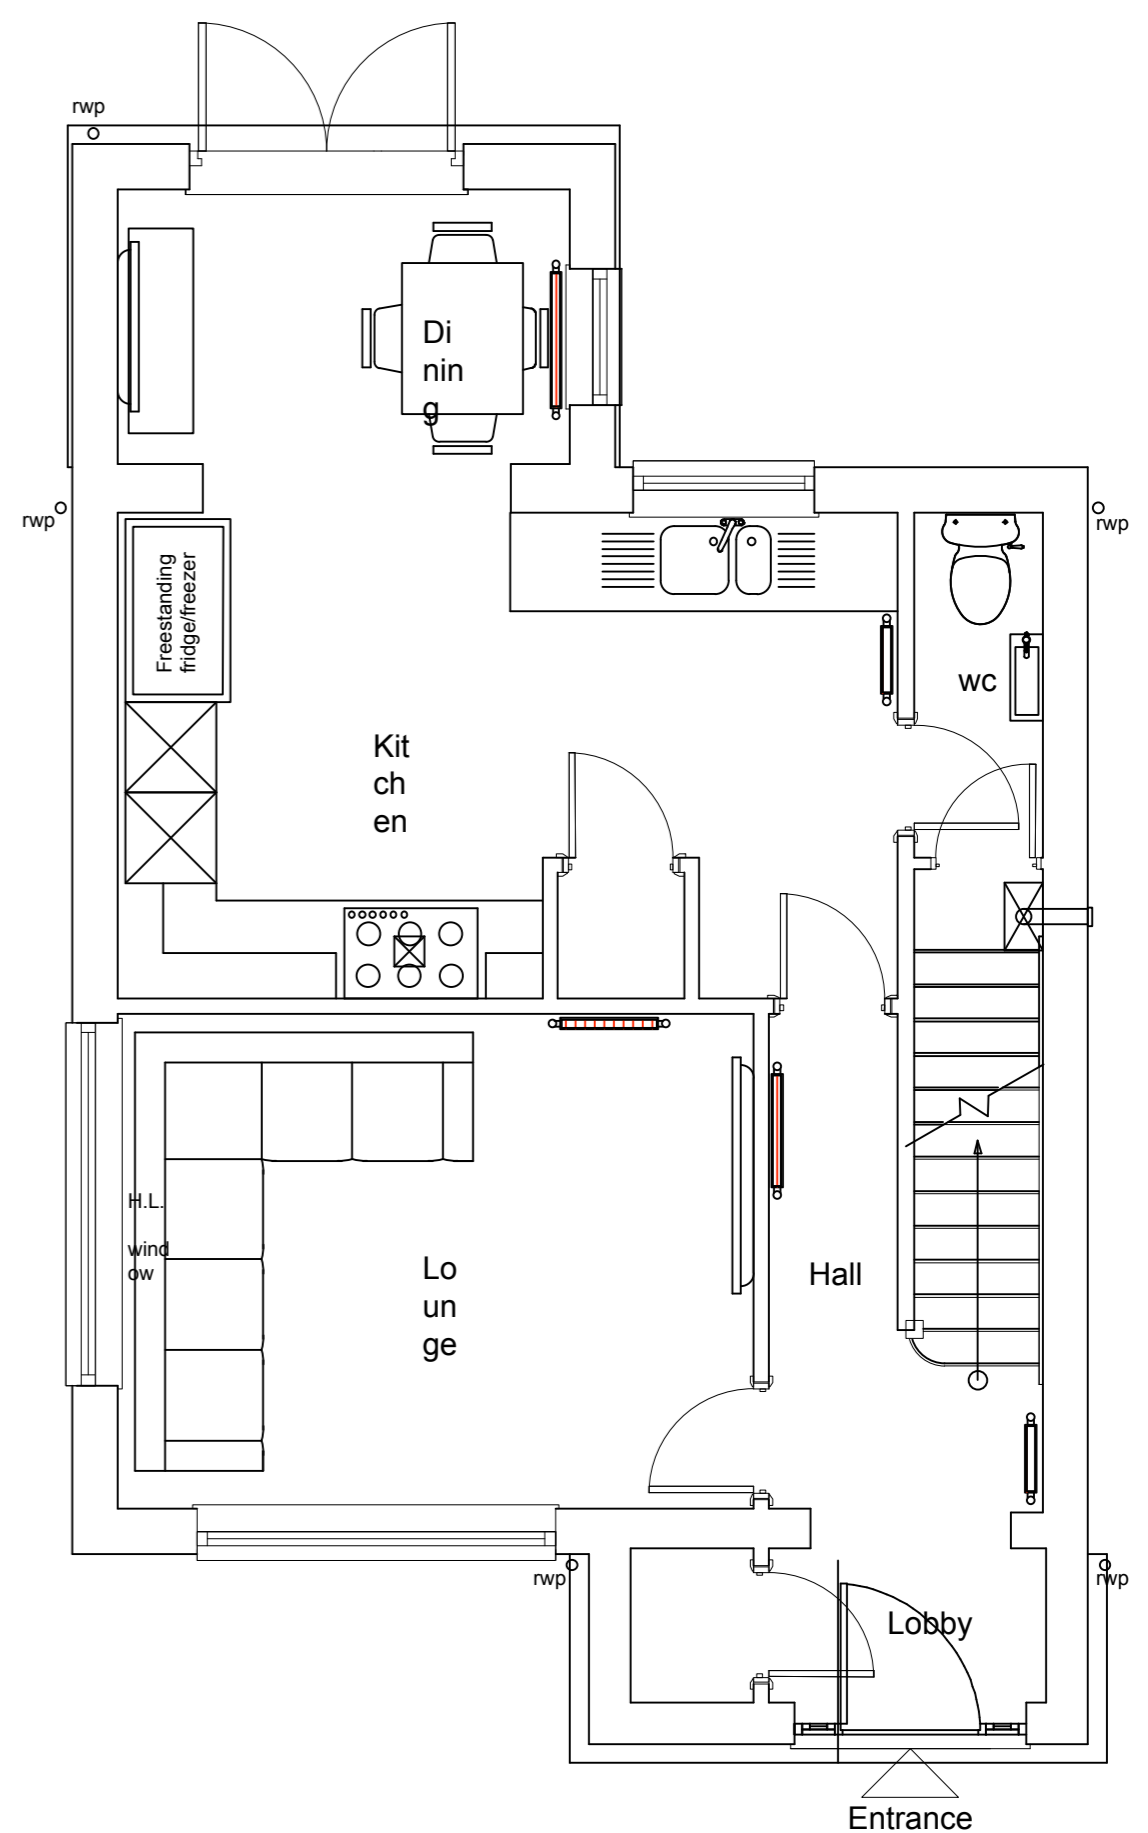


Ground Floor Plan (As Existing)
1:50

ASPHALT
Public foot path

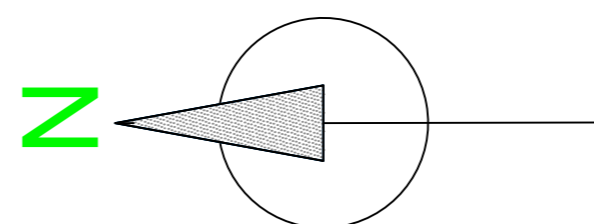

Existing Site Plan Scale 1:50
Scale Bar - Metres

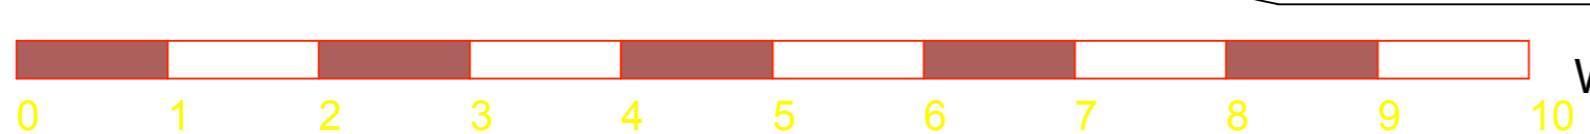

WINDSOR AVE

CHP Consultants Ltd	Client:	Ms Laura Brougham
	Site Add:	6 Windsor Ave, Little Thurrock, Essex, RM16 2UB
Colin Harper-Penman	TITLE:	Existing Property
30 Common Hall Lane, Hadleigh Essex SS7 2RN	DRAWING NO.:	24-123-010
All dimensions should be checked onsite. All drawings and associated designs are solely owned by CHP Consultants Ltd and are not to be issued, printed or distributed without the prior consent of CHP Consultants Ltd.	DRAWN BY:	CHP
	DATE:	Feb 24
SCALE: 1:50/100	STAGE:	Preliminary

