

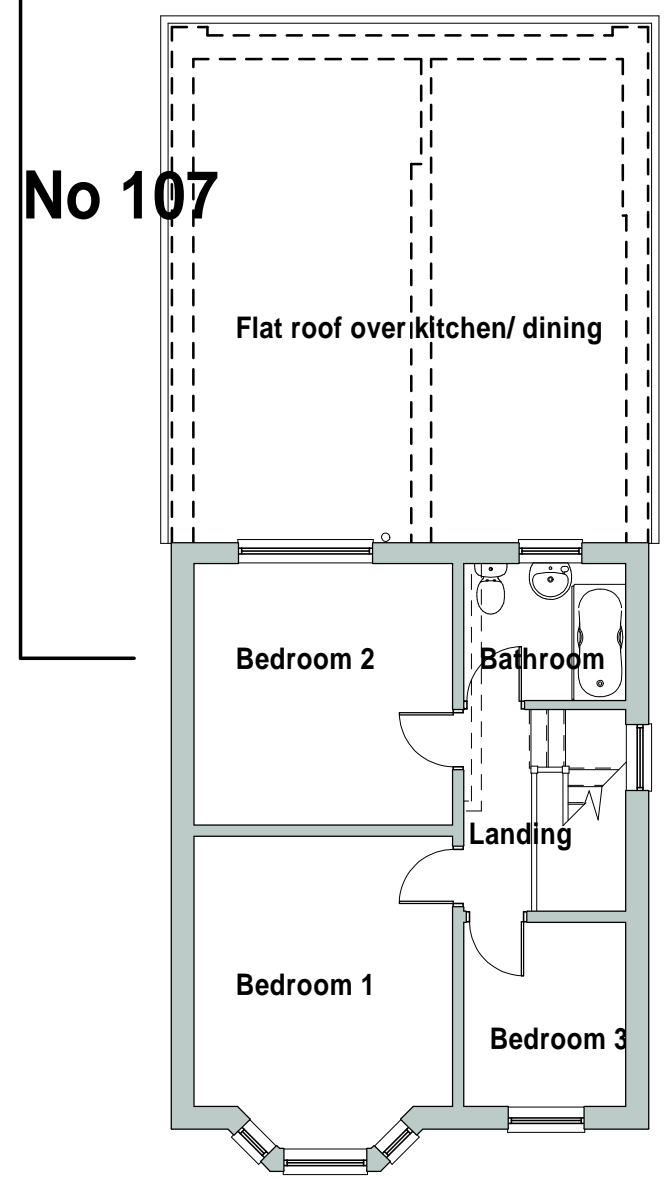


Ground Floor Plan

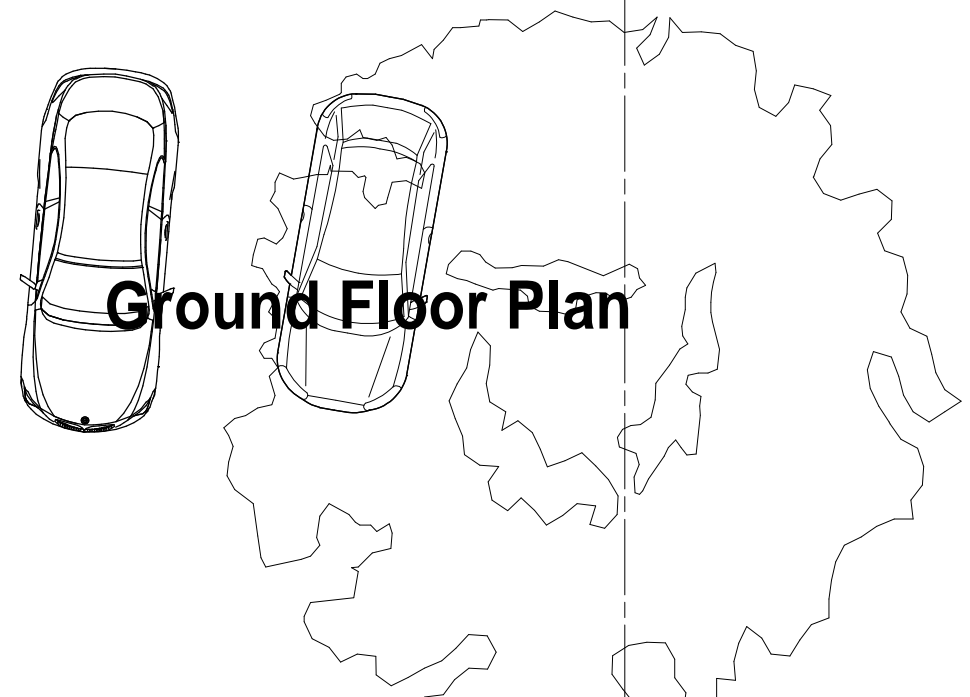

First Floor Plan

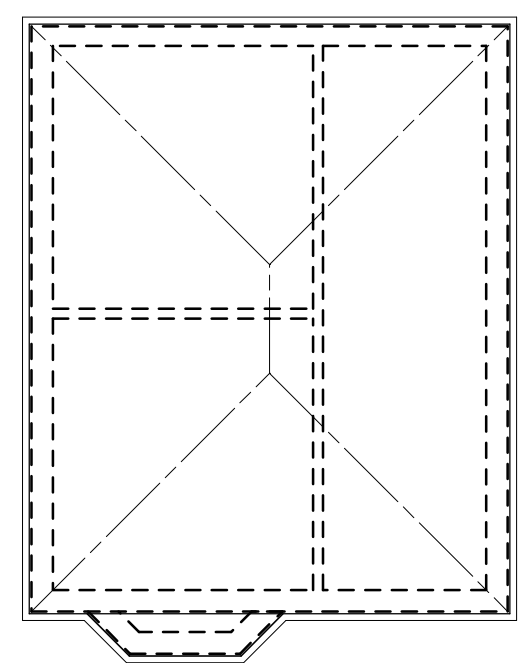

Attic

DO NOT scale from drawings - work to figured dimensions. Contractor to notify Architects of any discrepancies. It is the contractors (or sub-contractor as relevant) responsibility to verify the relevant dimensions on site BEFORE manufacturing or ordering items. Drawing to be read in conjunction with relevant clauses from the Specification / Schedule of Work and Engineers Structural Calculations and Details if applicable.

PROPOSED ALTERATIONS, EXTENSION & ATTIC CONVERSION AT 105 HARLAND WAY, COTTINGHAM, EAST RIDING OF YORKSHIRE, HU16 5PT FOR MR & MRS J. SLATER.	
EXISTING FLOOR PLANS	
SCALE: 1:50 @ A1 & 1:100 @ A3	NOTES:
DATE: February 2020	
DRG No: 272/2	
Michael Bamforth BA Hons Architecture Limited.	The Old Loft Cherry Blossom Barn Harland Way Cottingham East Yorkshire HU16 5TA Tel: (01482) 332270
Architectural Design Land & Property Survey Project Management	