




Front Elevation

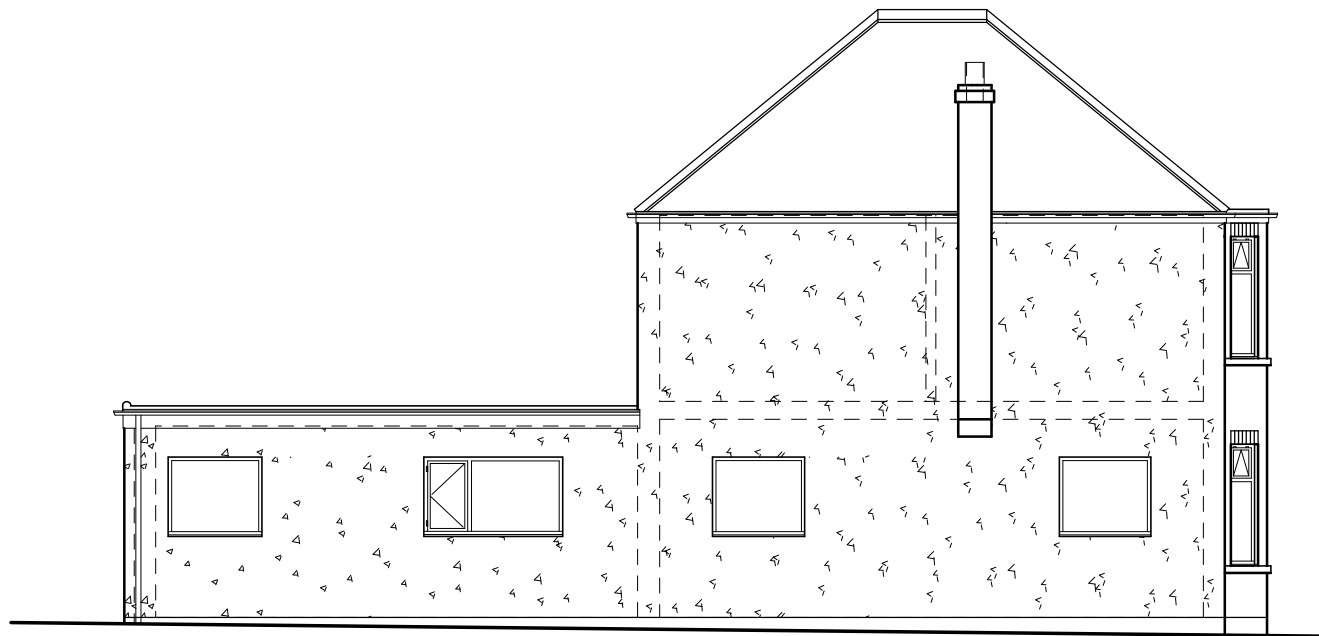


Side Elevation



Side Elevation



Rear Elevation

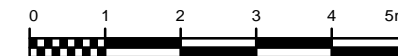

DO NOT scale from drawings - work to figured dimensions. Contractor to notify Architects of any discrepancies. It is the contractors (or sub-contractor as relevant) responsibility to verify the relevant dimensions on site BEFORE manufacturing or ordering items. Drawing to be read in conjunction with relevant clauses from the Specification / Schedule of Work and Engineers Structural Calculations and Details if applicable.

PROPOSED ALTERATIONS, EXTENSION & ATTIC CONVERSION AT 105 HARLAND WAY, COTTINGHAM, EAST RIDING OF YORKSHIRE, HU16 5PT FOR MR & MRS J. SLATER.

EXISTING ELEVATIONS.

SCALE: 1:50 @ A1 & 1:100 @ A3

NOTES:

DATE: Feb 2020

DRG No: 272/3

**Michael Bamforth BA Hons
Architecture Limited.**

Architectural Design
Land & Property Survey
Project Management

The Old Loft
Cherry Blossom Barn
Harland Way
Cottingham
East Yorkshire
HU16 5TA
Tel: (01482) 332270