



Covered area linked to existing building with fixed glass side walls in an aluminium frame and a fixed glass panel roof over.

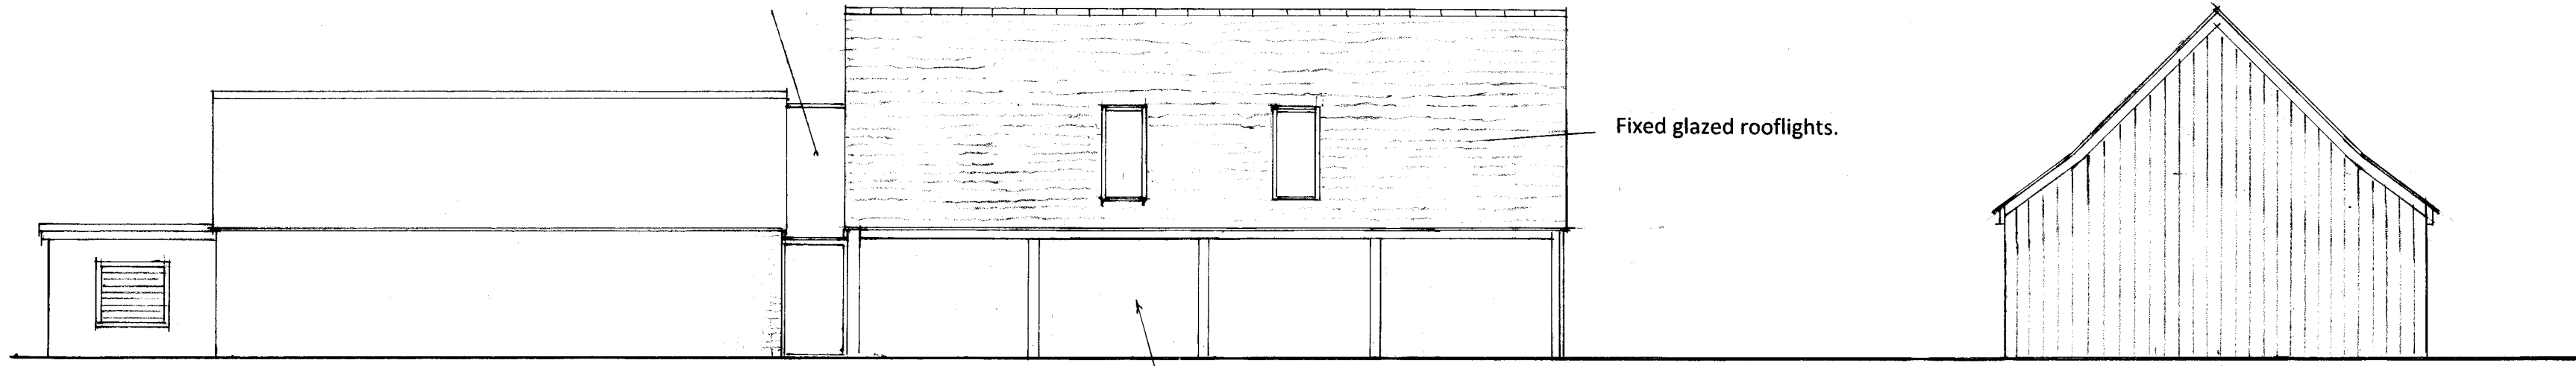

ELEVATION A

ELEVATION B


Proposed covered area formed with a timber posts and rafters with a slate roof covering on battens and end walls finished with vertical timber boarding (Sides to remain open).

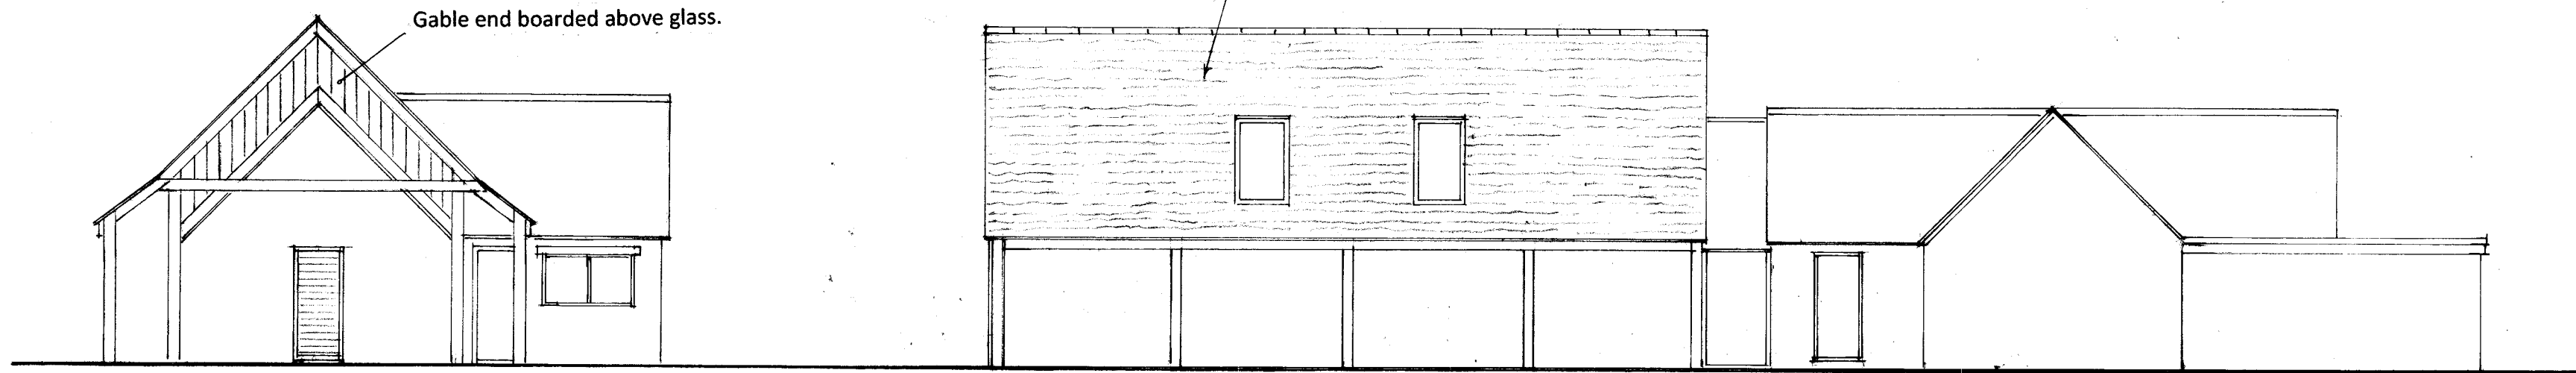

SECTION D-D

ELEVATION C

Gable end boarded above glass.

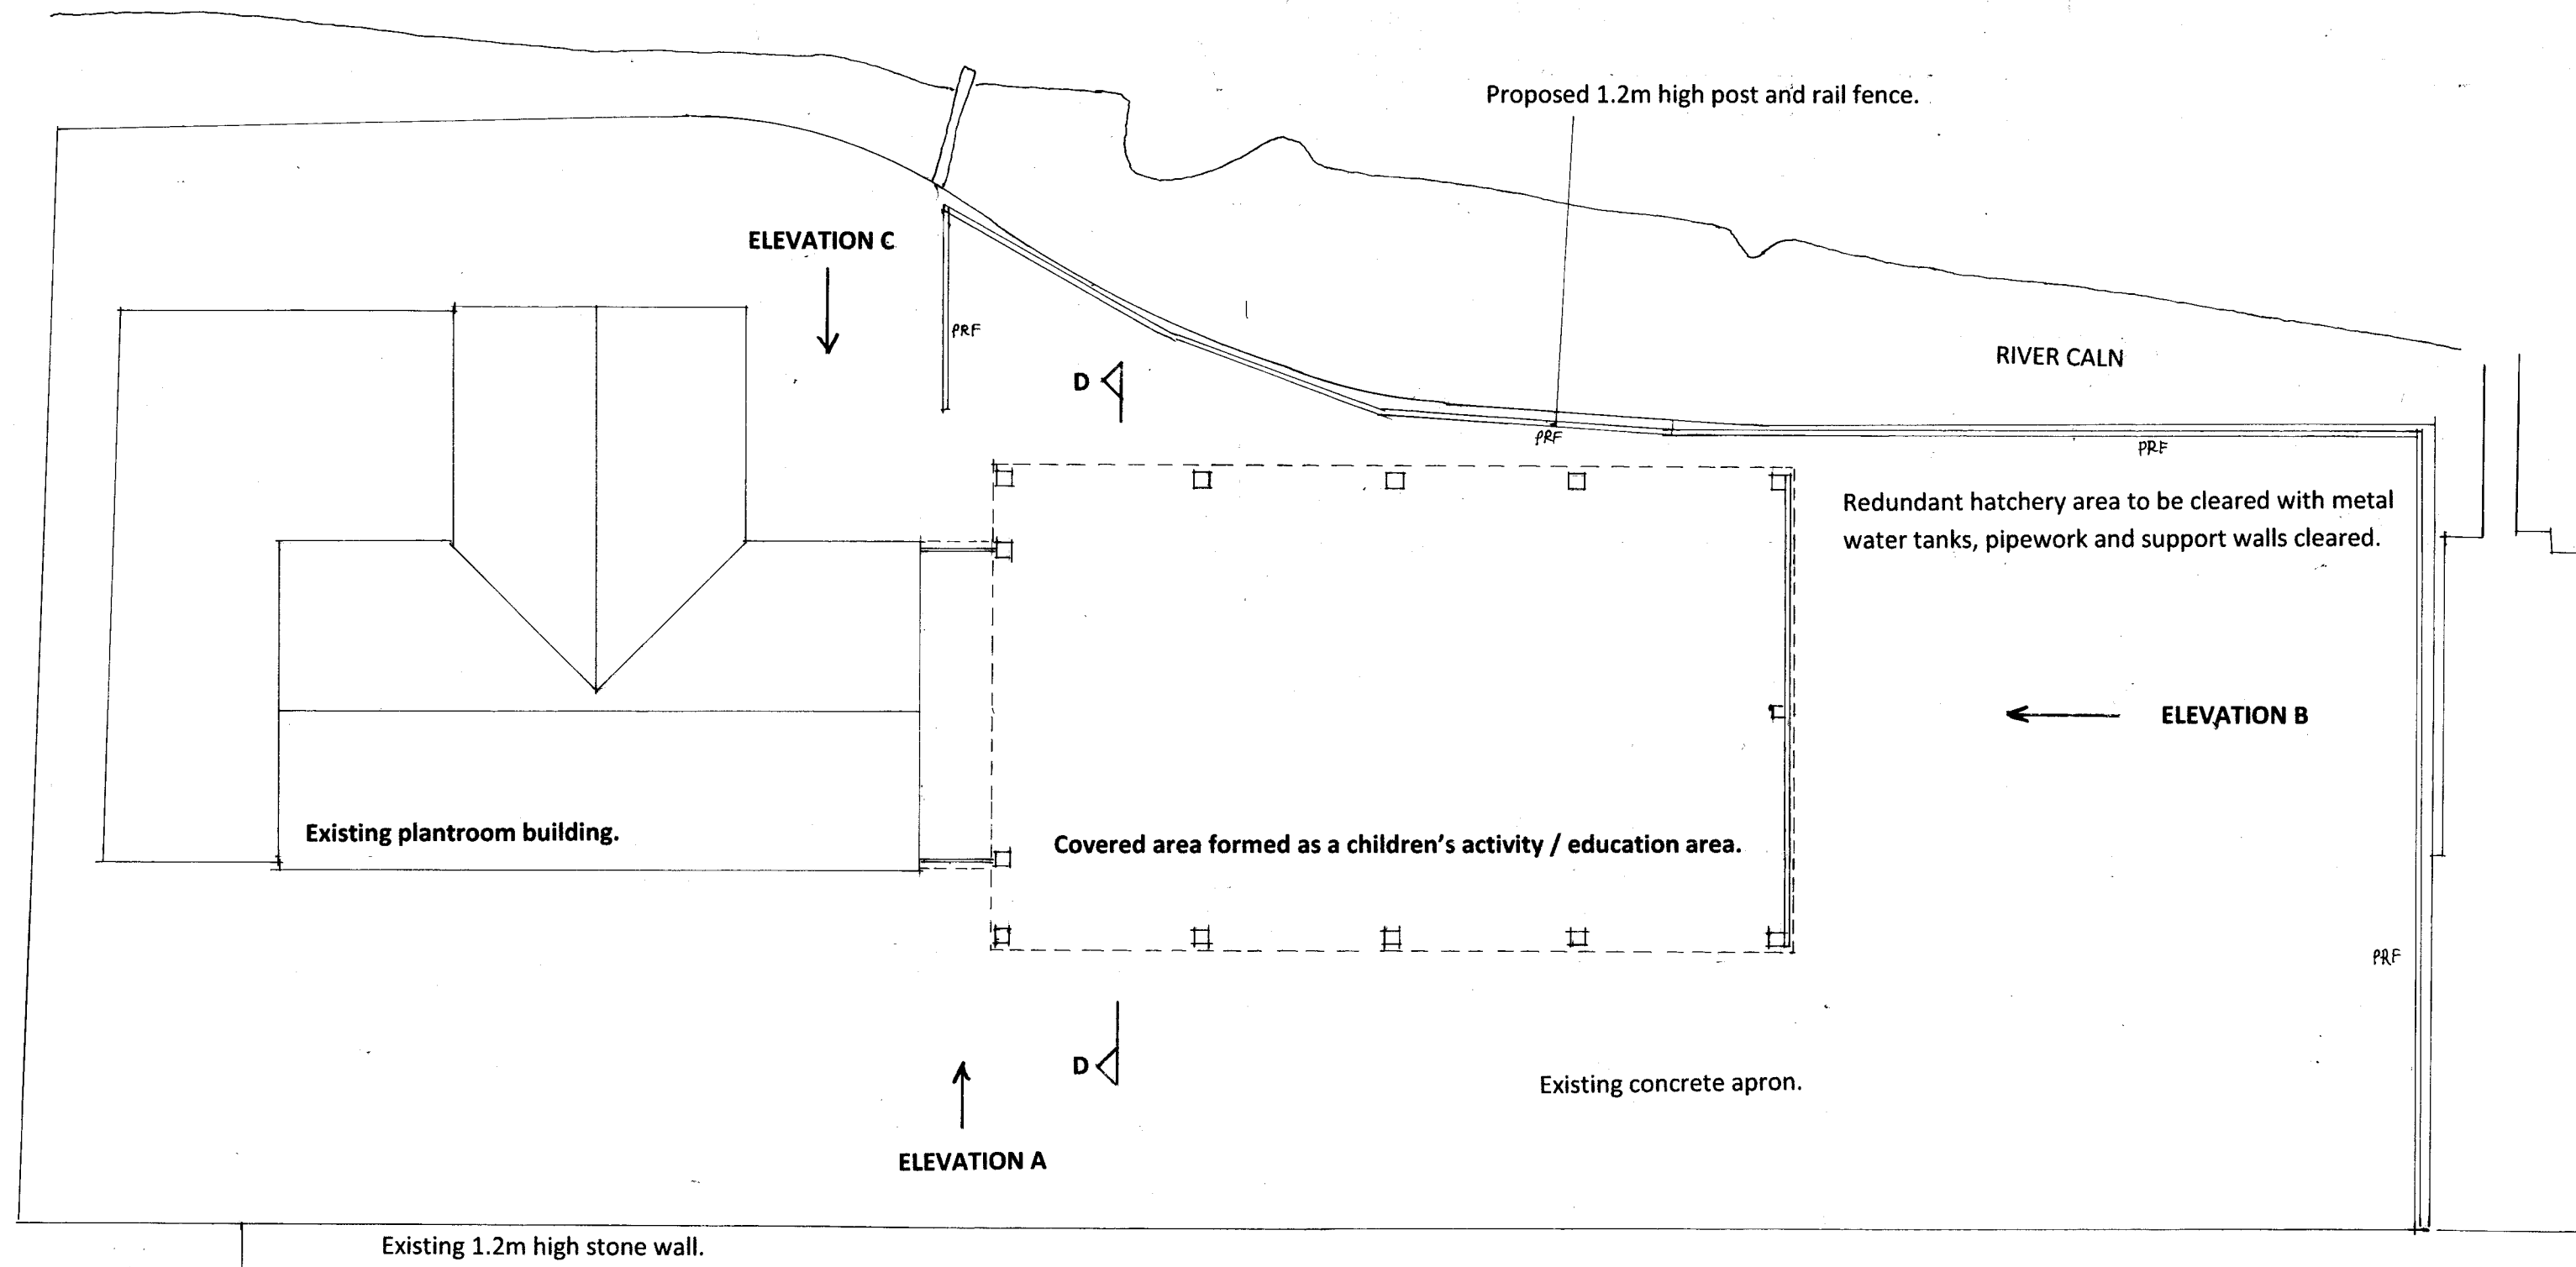

SITE PLAN

SCALE BAR 1:100
0 1m 2m 3m 4m

Client		
BIBURY TROUT FARM		
Project		
PROPOSED COVERED AREA IN LOCATION OF REDUNDANT HATCHERY		
Drawing		
PLANS & ELEVATIONS		
Drg No 1621/152	1:100@A2	18-1-24
ANDREW P JONES ASSOCIATES		
Development Consultants		
FLAXFIELD HOUSE, POST OFFICE LANE, CLEEVE HILL, CHELTENHAM, GLOUCESTERSHIRE. GL52 3PS TELEPHONE/FAX 01242 676025 e-mail aj@apjassociates.co.uk		