





**EXISTING  
PART SIDE/NORTH ELEVATION  
1:100**

**EXISTING  
REAR/WEST ELEVATION  
1:100**

**EXISTING  
PART SIDE/SOUTH ELEVATION  
1:100**

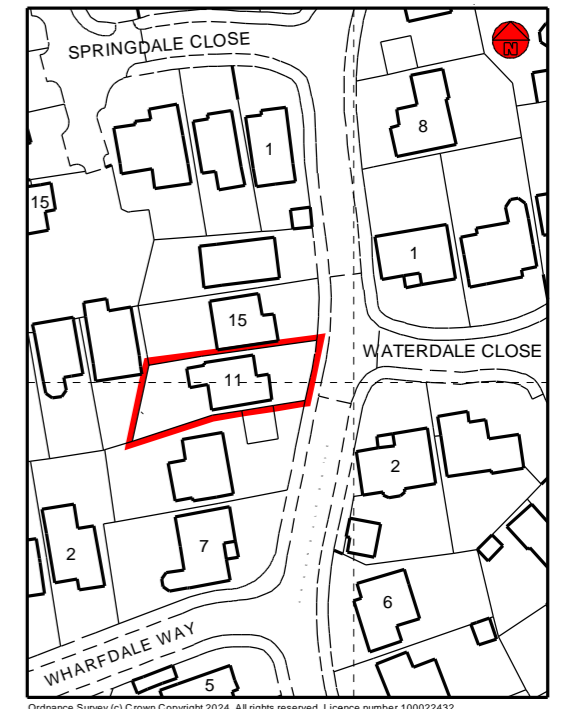


**EXISTING  
LOCATION PLAN  
1:1250**

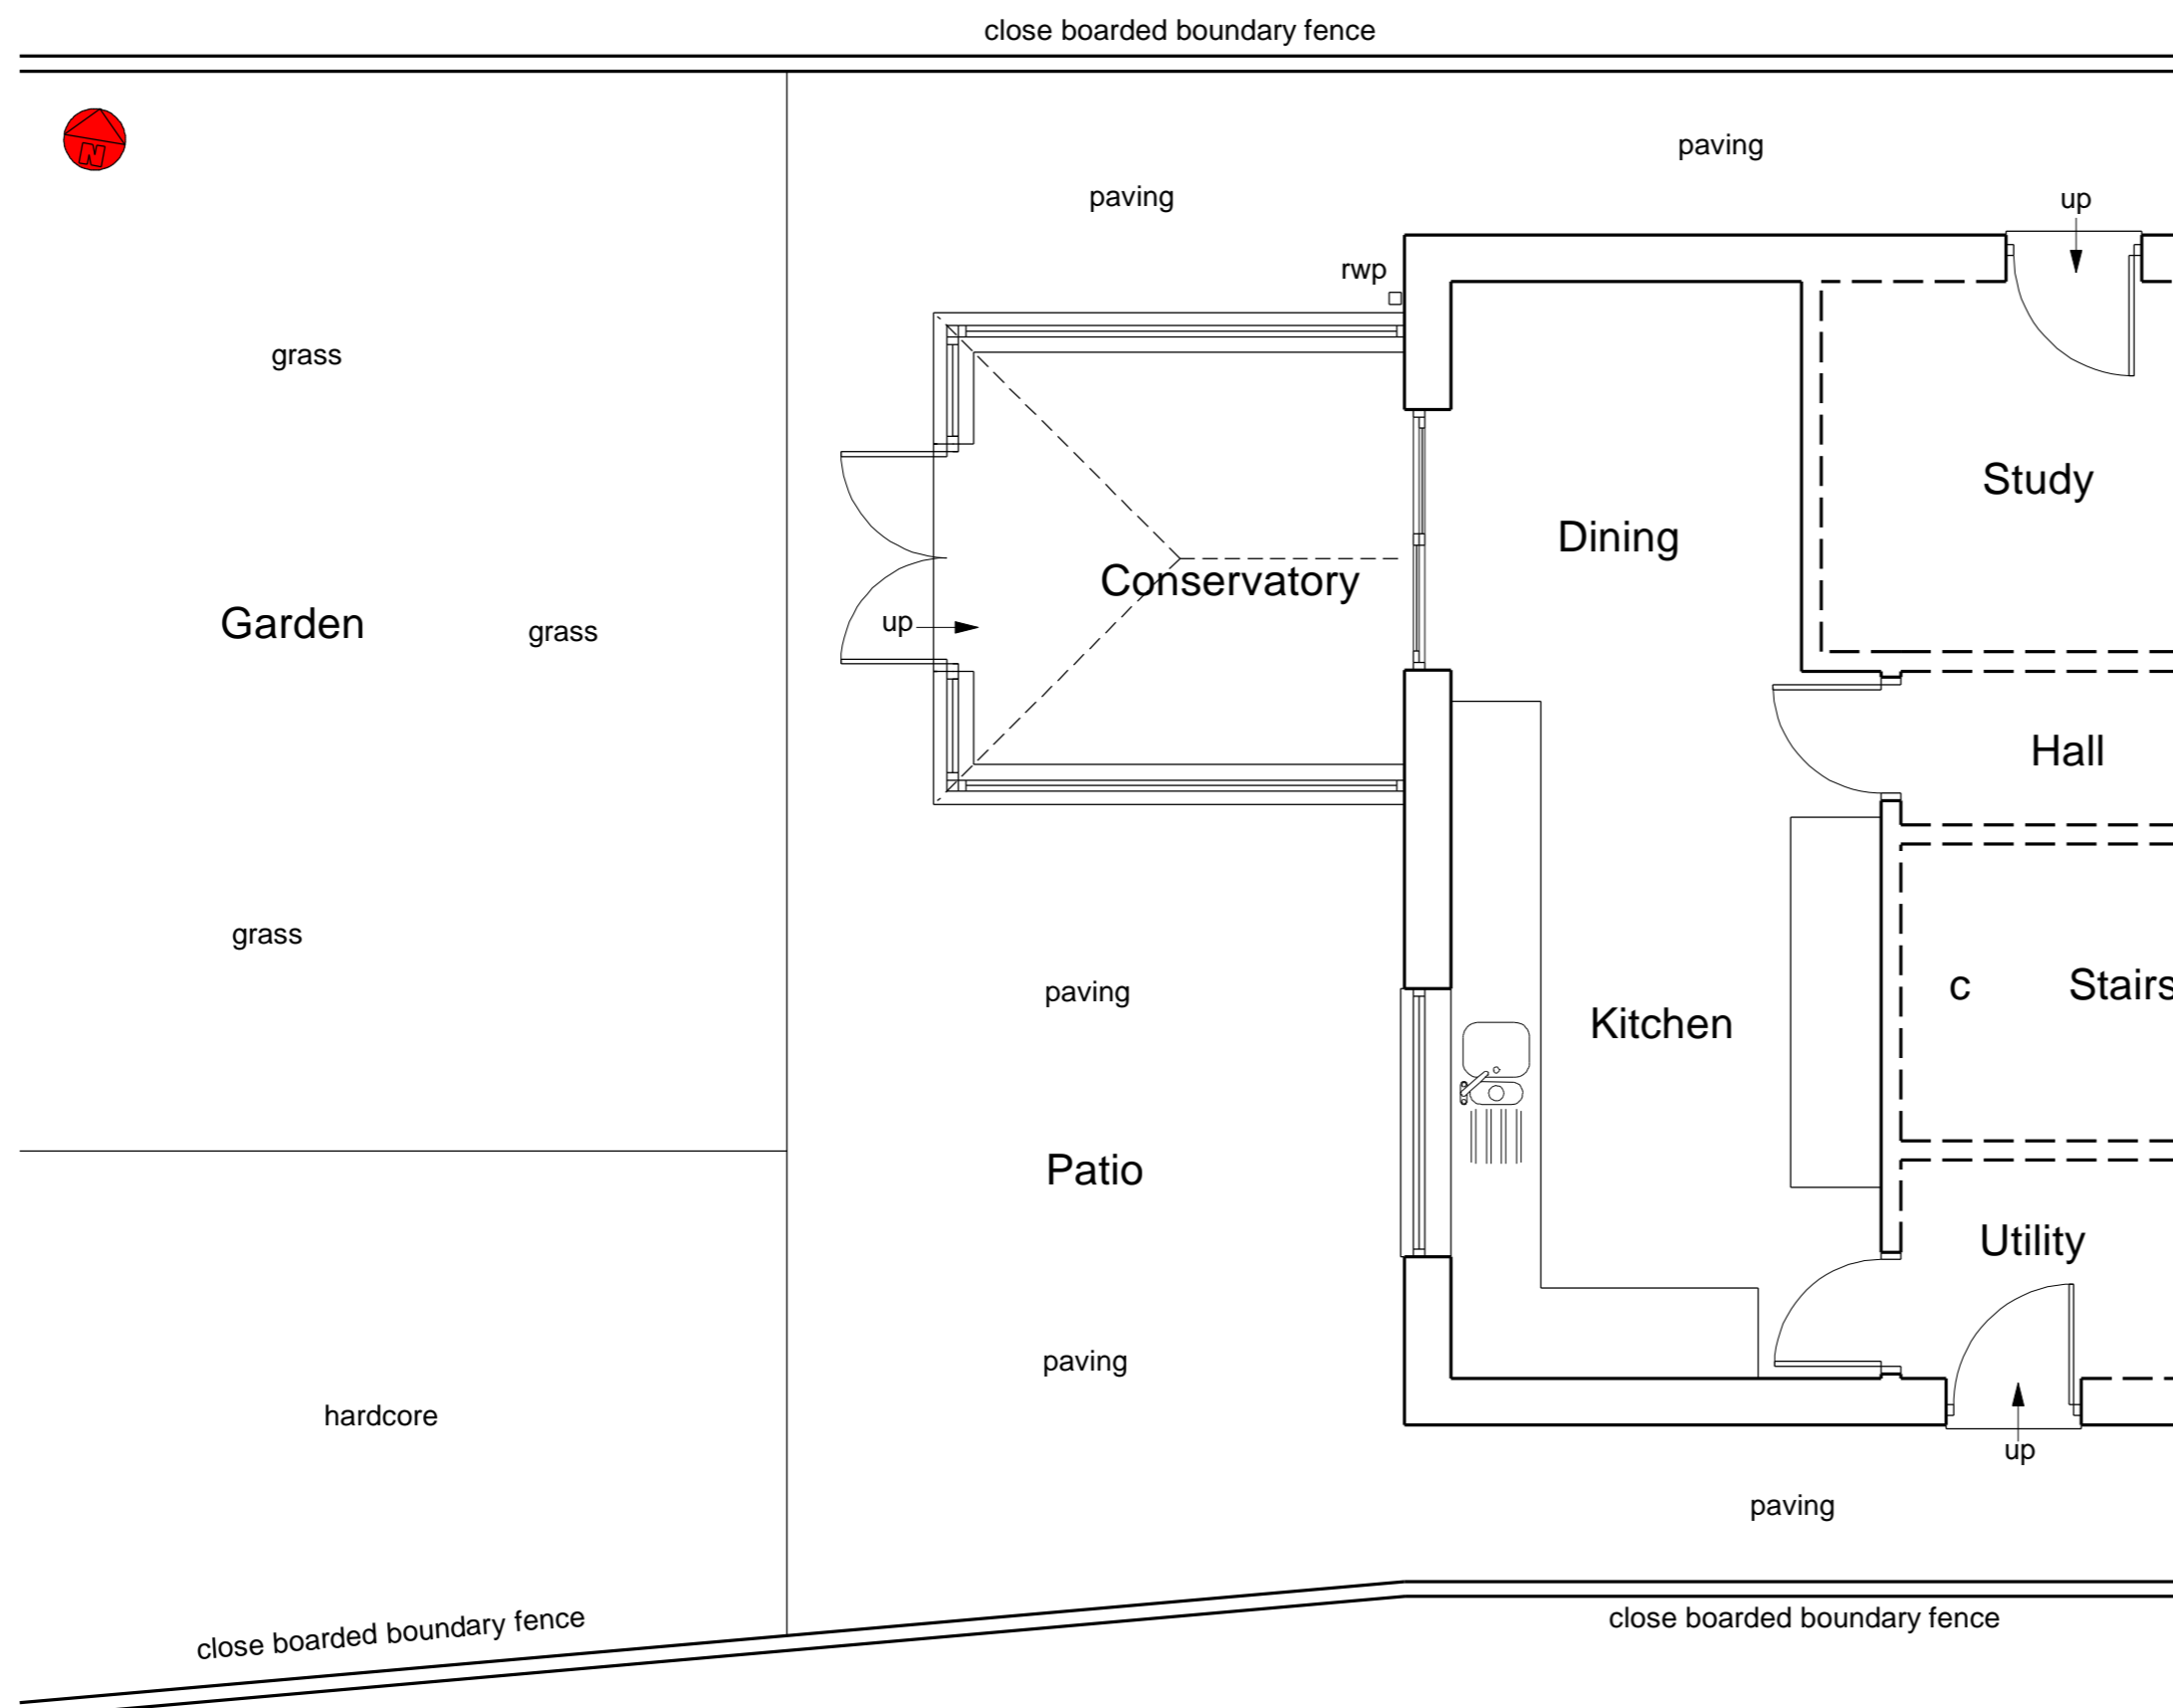

**EXISTING PART GROUND FLOOR/SITE PLAN 1:50**

1.2m @ 1:20      3.0m @ 1:50  
 6.0m @ 1:100    12.0m @ 1:200  
 30.0m @ 1:500   75.0m @ 1:1250

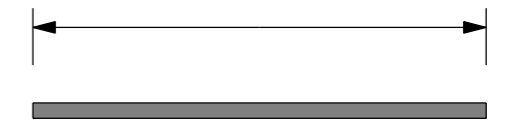

Revision	Description	Date

CLIENT:  
**█ Mrs Avery**

LOCATION:  
 11 Arkendale Drive, Hardwicke,  
 Gloucester. GL2 4JA

TITLE:  
 EXISTING SURVEY DETAILS  
 Plans & Elevations

**DANIEL STEWART**  
**ARCHITECTURAL SERVICES LTD**

Web: [www.danstewart.co.uk](http://www.danstewart.co.uk)

**█**

This drawing is COPYRIGHT ©

Date: 2/24	Scale: 1:50 & 1:100 at A1
---------------	------------------------------

Project No: 2729	Dwg No: 1	Rev:
---------------------	--------------	------