
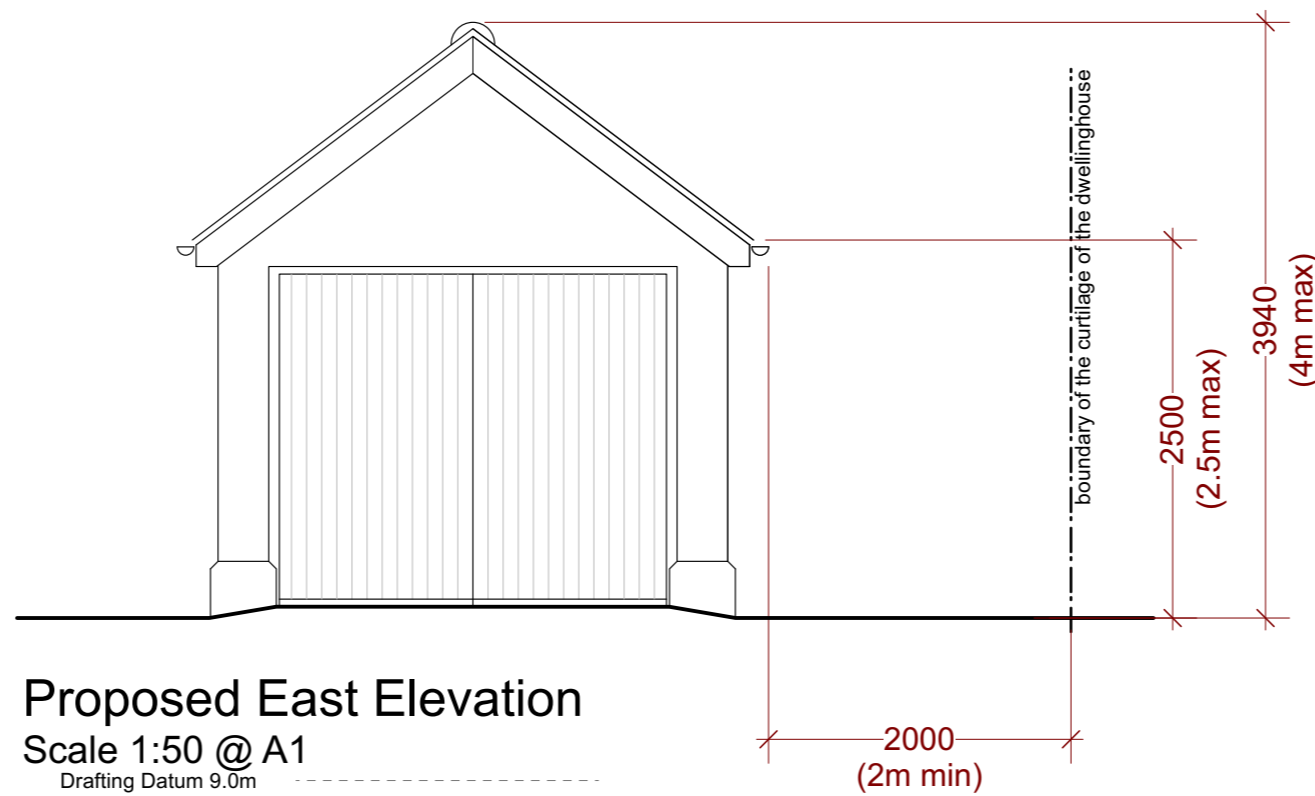
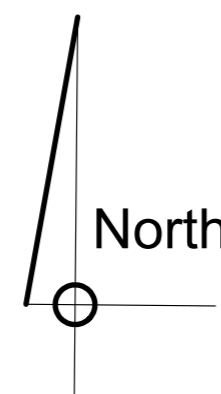



Location Plan
Scale 1:1250 @ A1

(c) Crown Copyright and Database Rights 2022 OS 100060020


POST OFFICE HOUSE,
HARTFORD END,
CHELMSFORD,
CM3 1JY

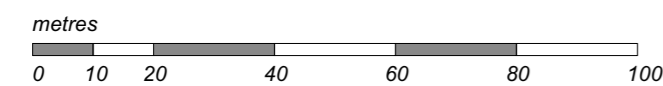


Proposed East Elevation
Scale 1:50 @ A1
Drafting Datum 9.0m

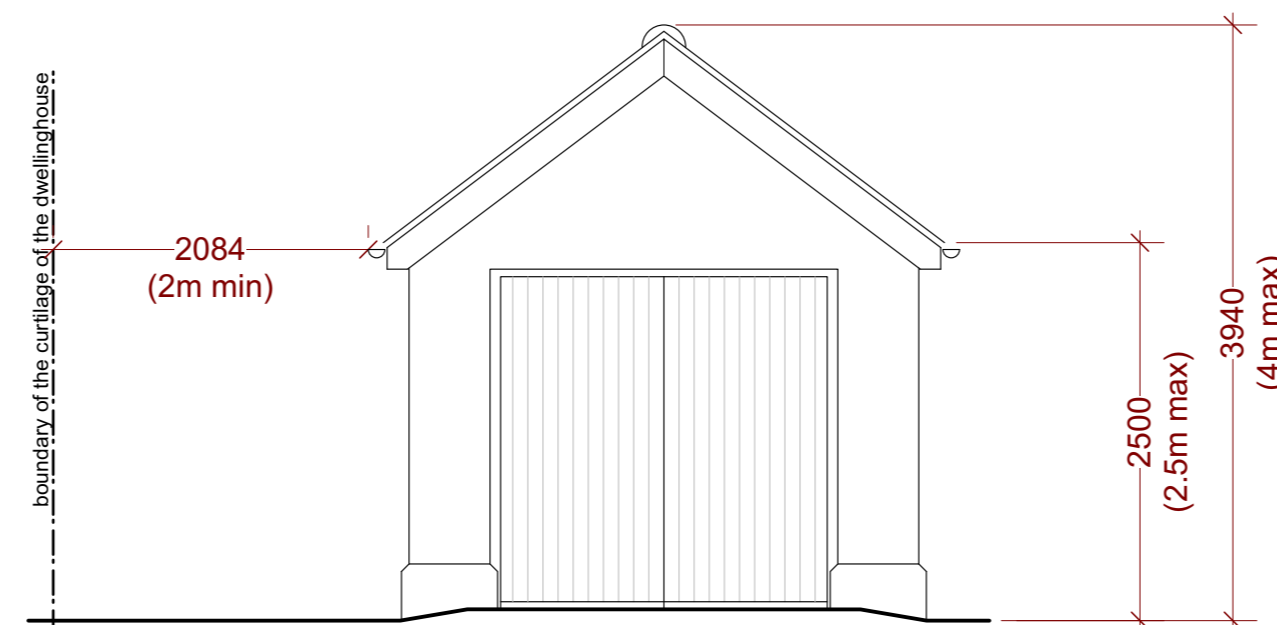


Proposed West Elevation
Scale 1:50 @ A1
Drafting Datum 9.0m

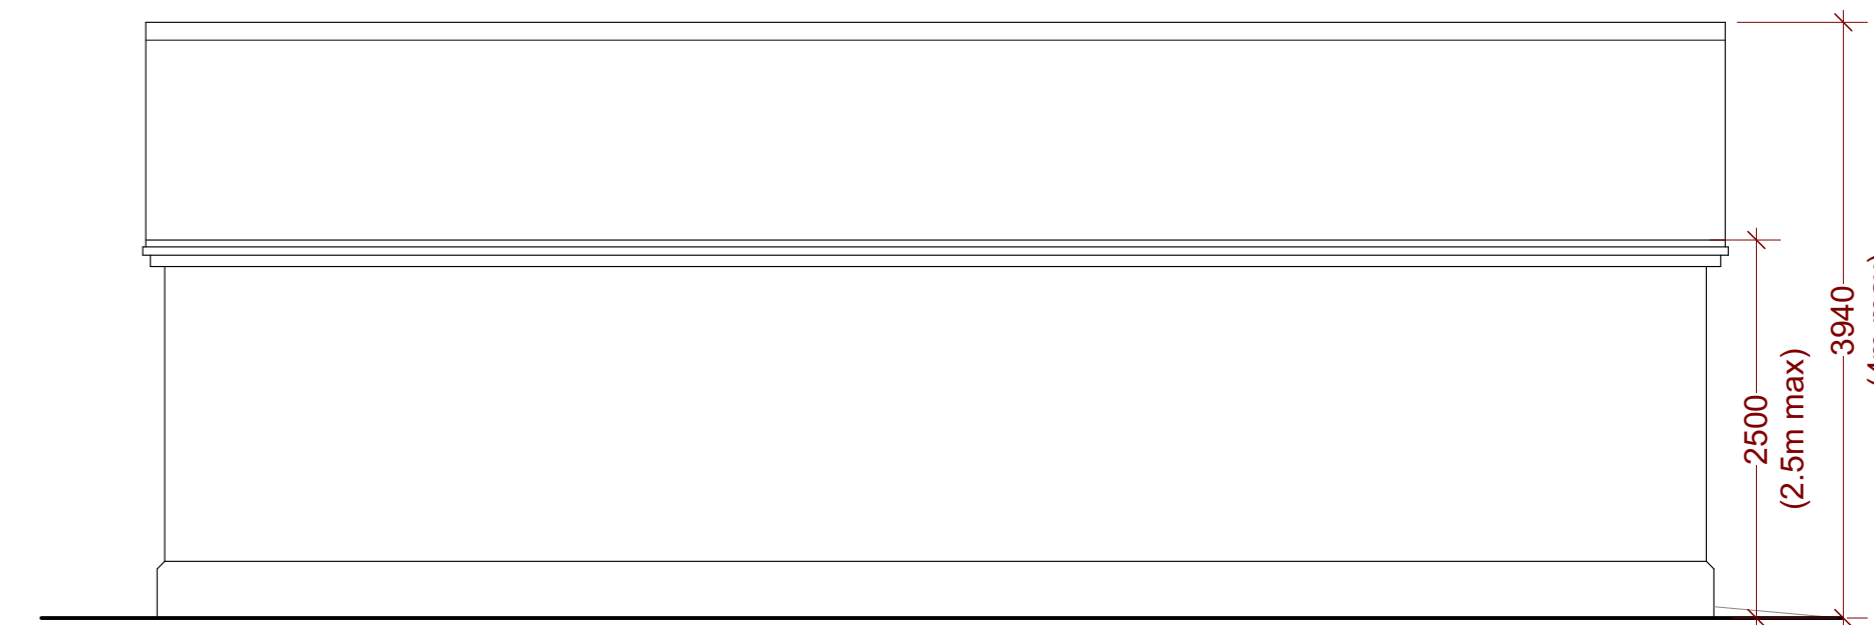




Proposed North Elevation
Scale 1:50 @ A1
Drafting Datum 9.0m

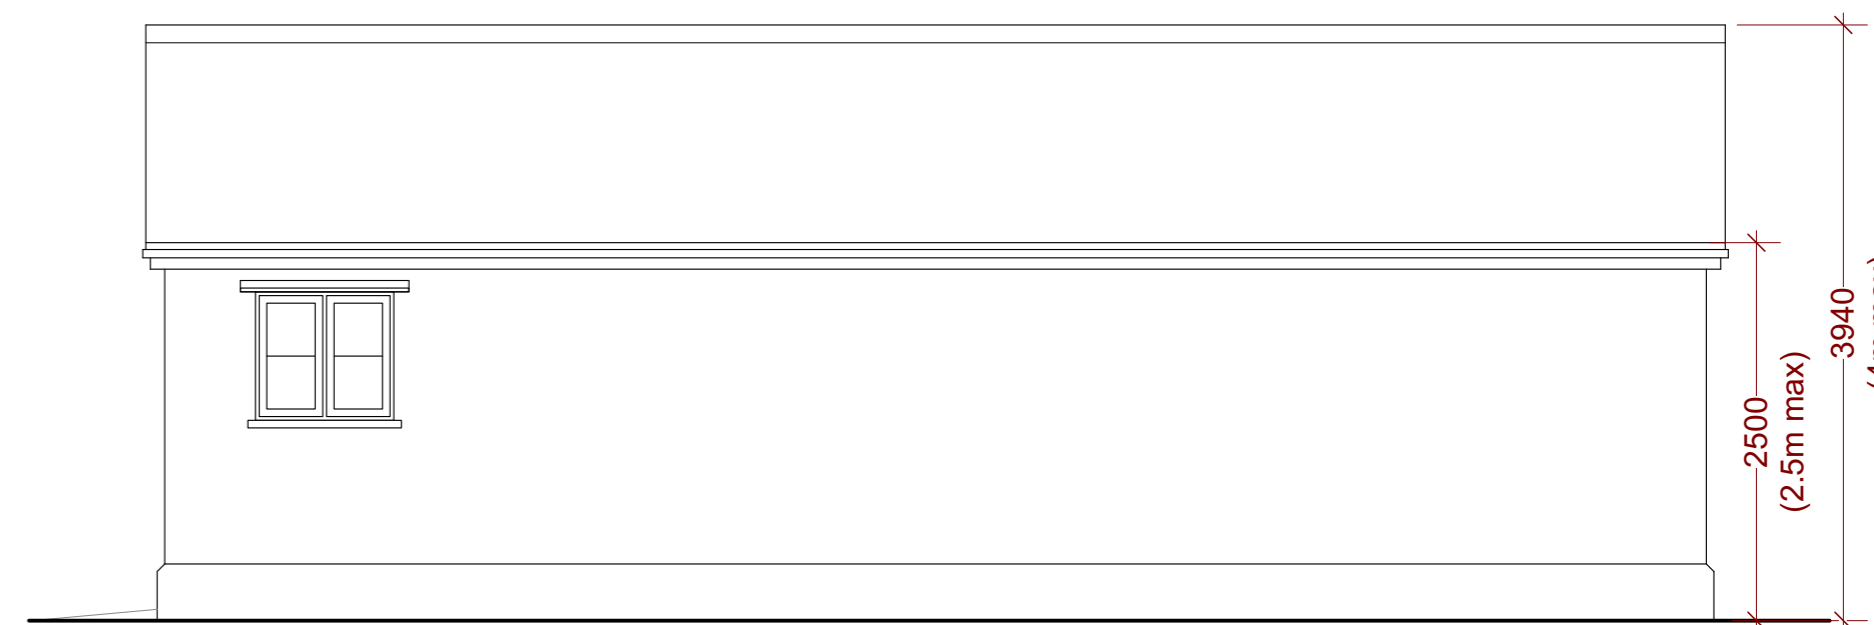



Proposed South Elevation
Scale 1:50 @ A1
Drafting Datum 9.0m

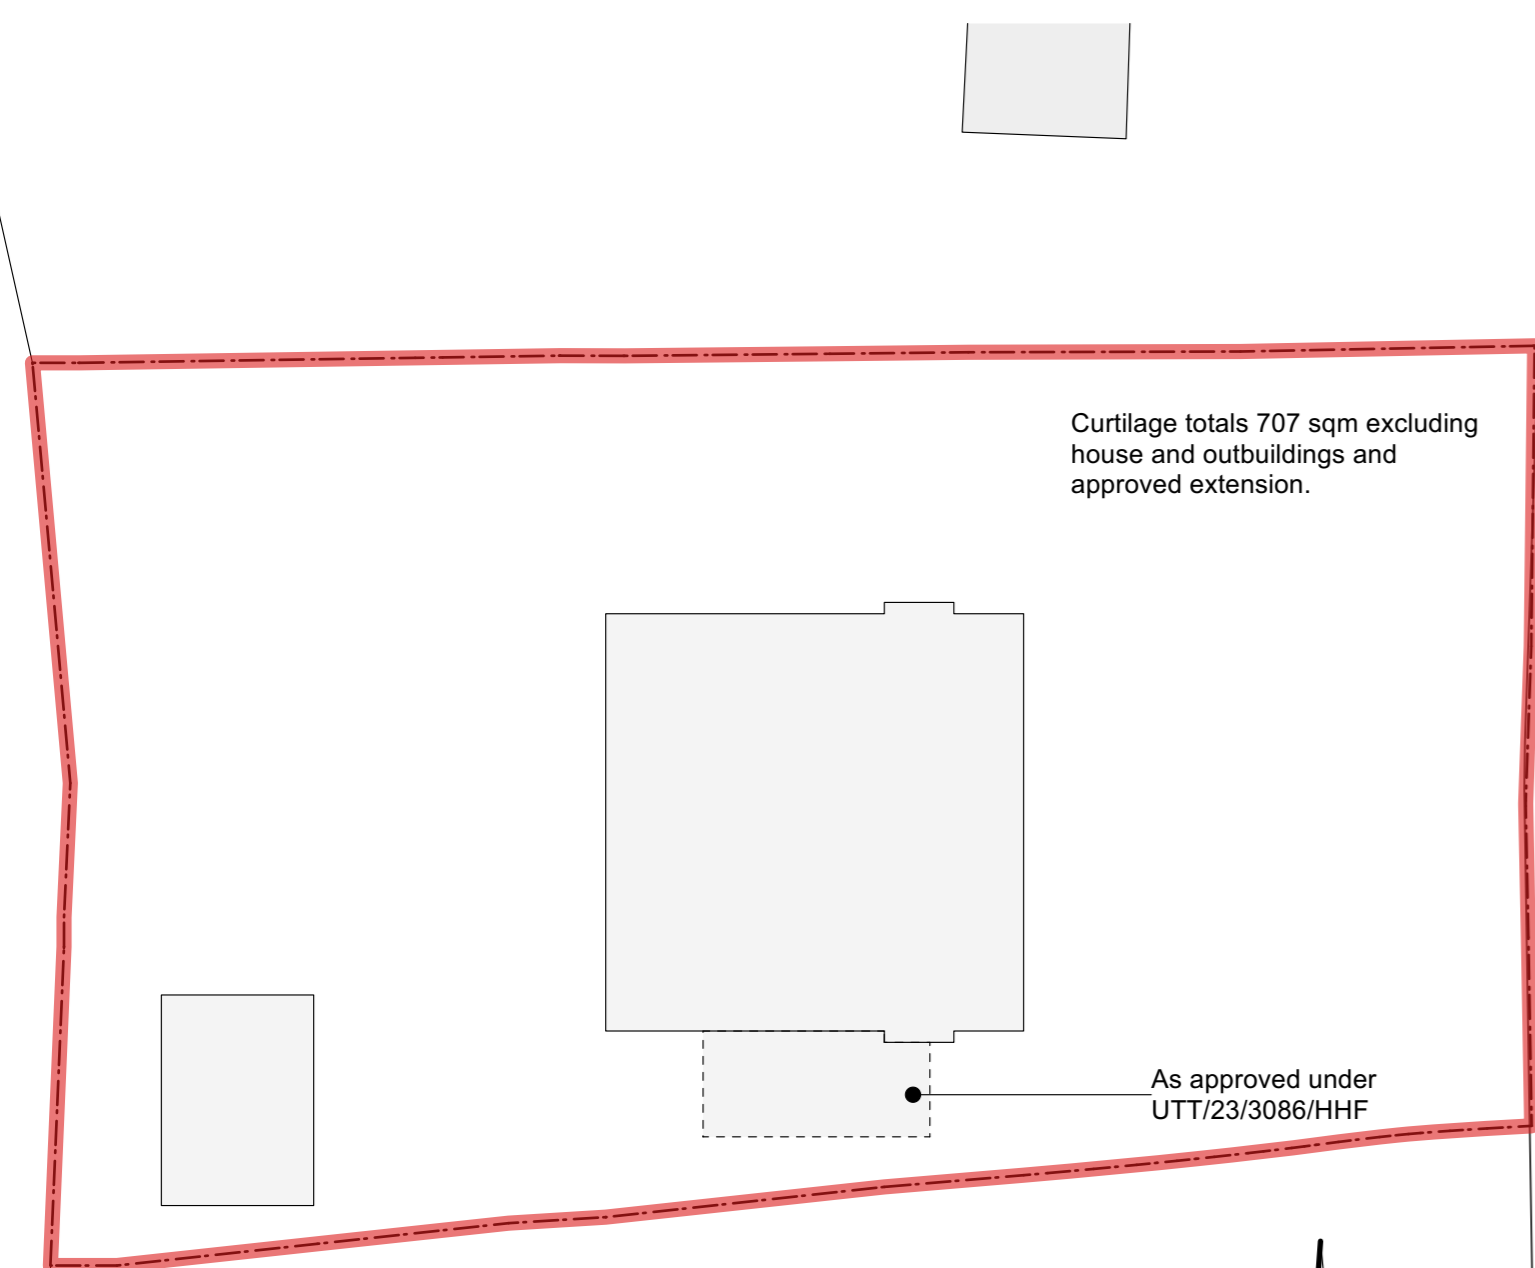


Existing Block Plan
Scale 1:200 @ A1

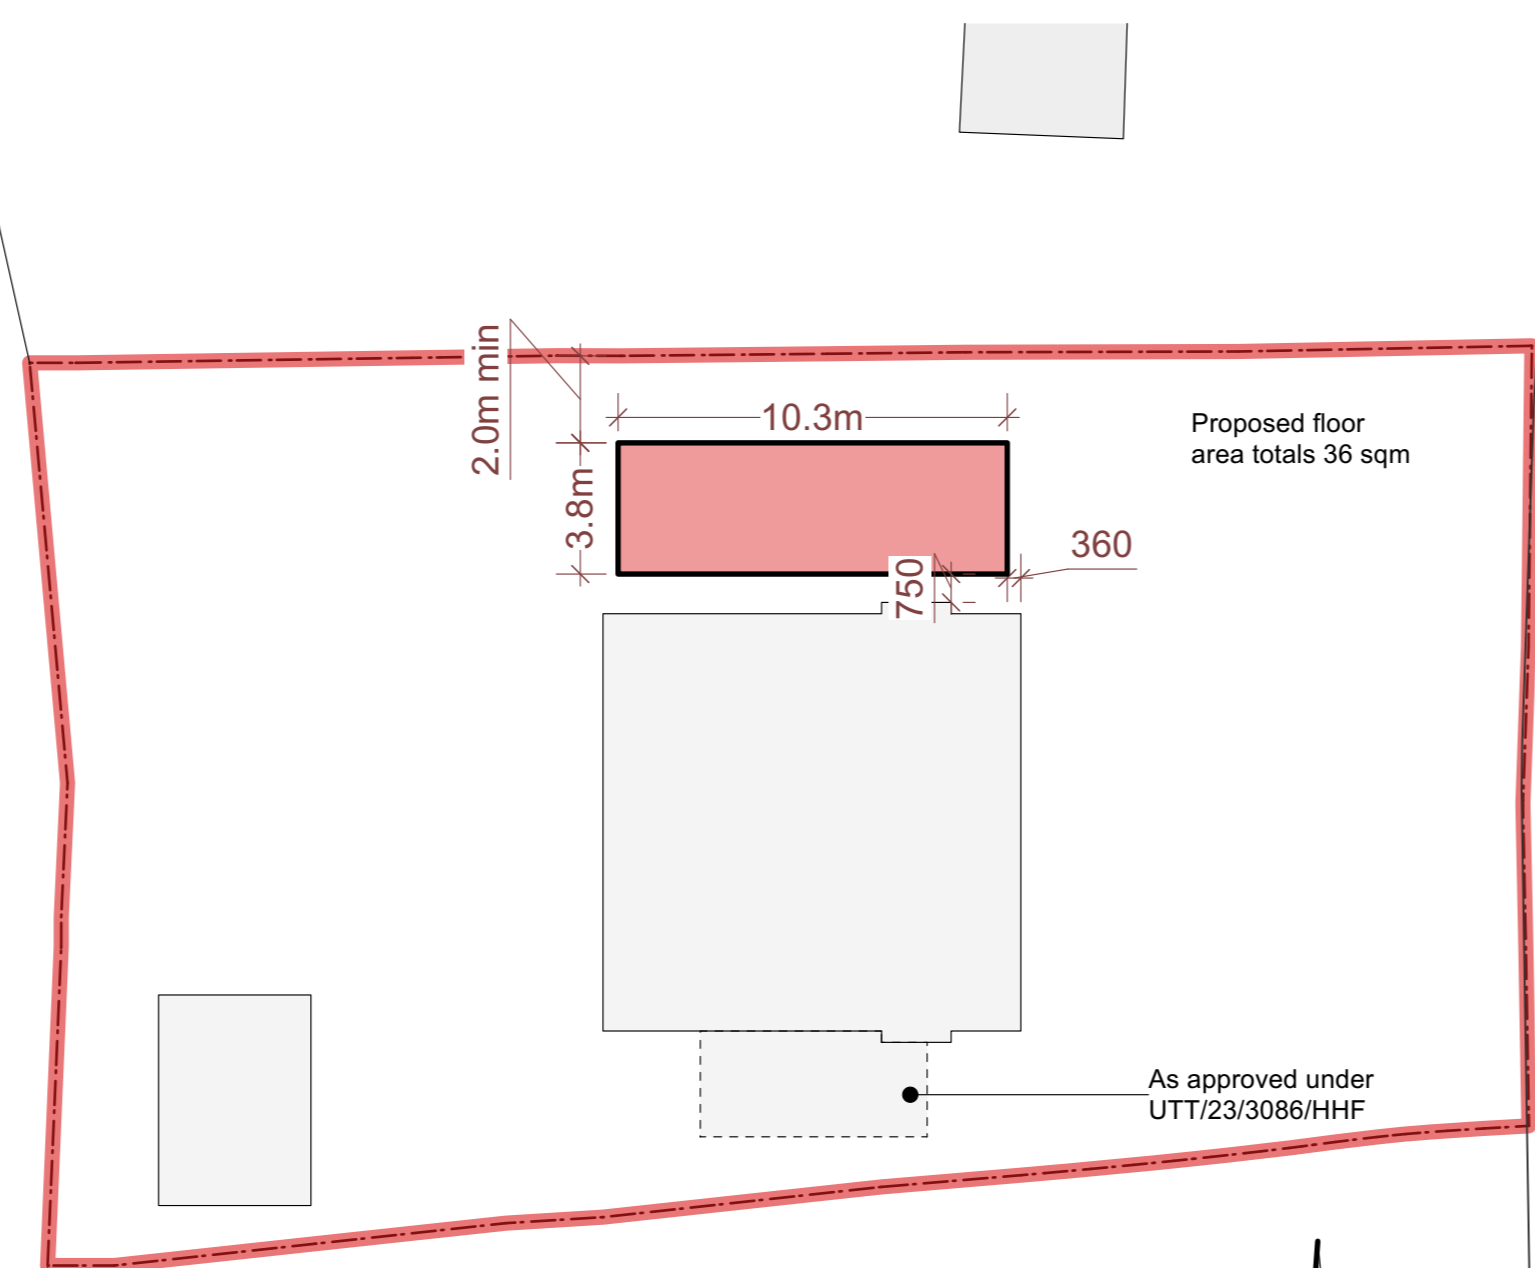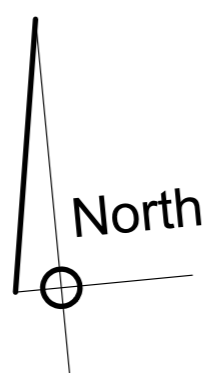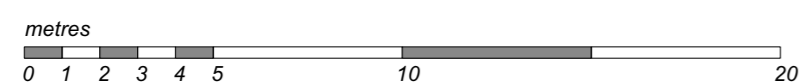

Proposed Block Plan
Scale 1:200 @ A1

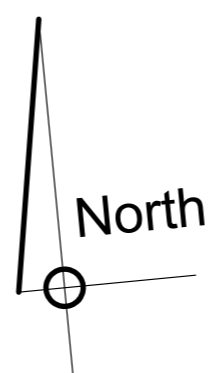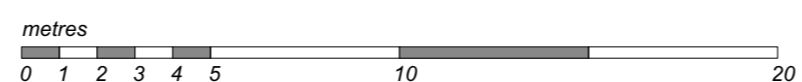

Proposed Plan
Scale 1:50 @ A1

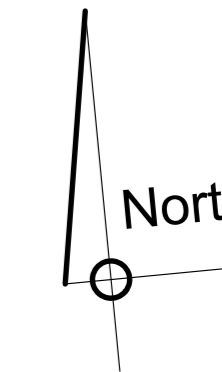

Contractor is responsible for all setting out and must check dimensions on site before work is put in hand. Written dimensions only to be taken, this drawing must not be scaled. JAP Architects to be immediately notified of suspected omissions or discrepancies. ©

Revisions	

Revisions	

J.A.P. Architects

Market Hill, Clare, Suffolk CO10 8NN

T: 01787 279490
E: enquiries@japarchitects.co.uk
W: www.japarchitects.co.uk



Project	LDC for Proposed Garage at Post Office House, Hartford End		
Title	Site Location Plan, Existing & Proposed Block Plans, Proposed Plans & Elevations		
Scale	Various @ A1	Date	February 2024
Drawing No.	23018-08		
Revision			