



The contractor must check dimensions on site. Only figured dimensions to be worked from.  
Any discrepancies must be reported to the architect before proceeding

**DRAWING CONVENTIONS:**  
For ease of reading, View Tags (Elevation, Section markers etc.) indicate last 4 digits of Document no. only


**NOTES:**

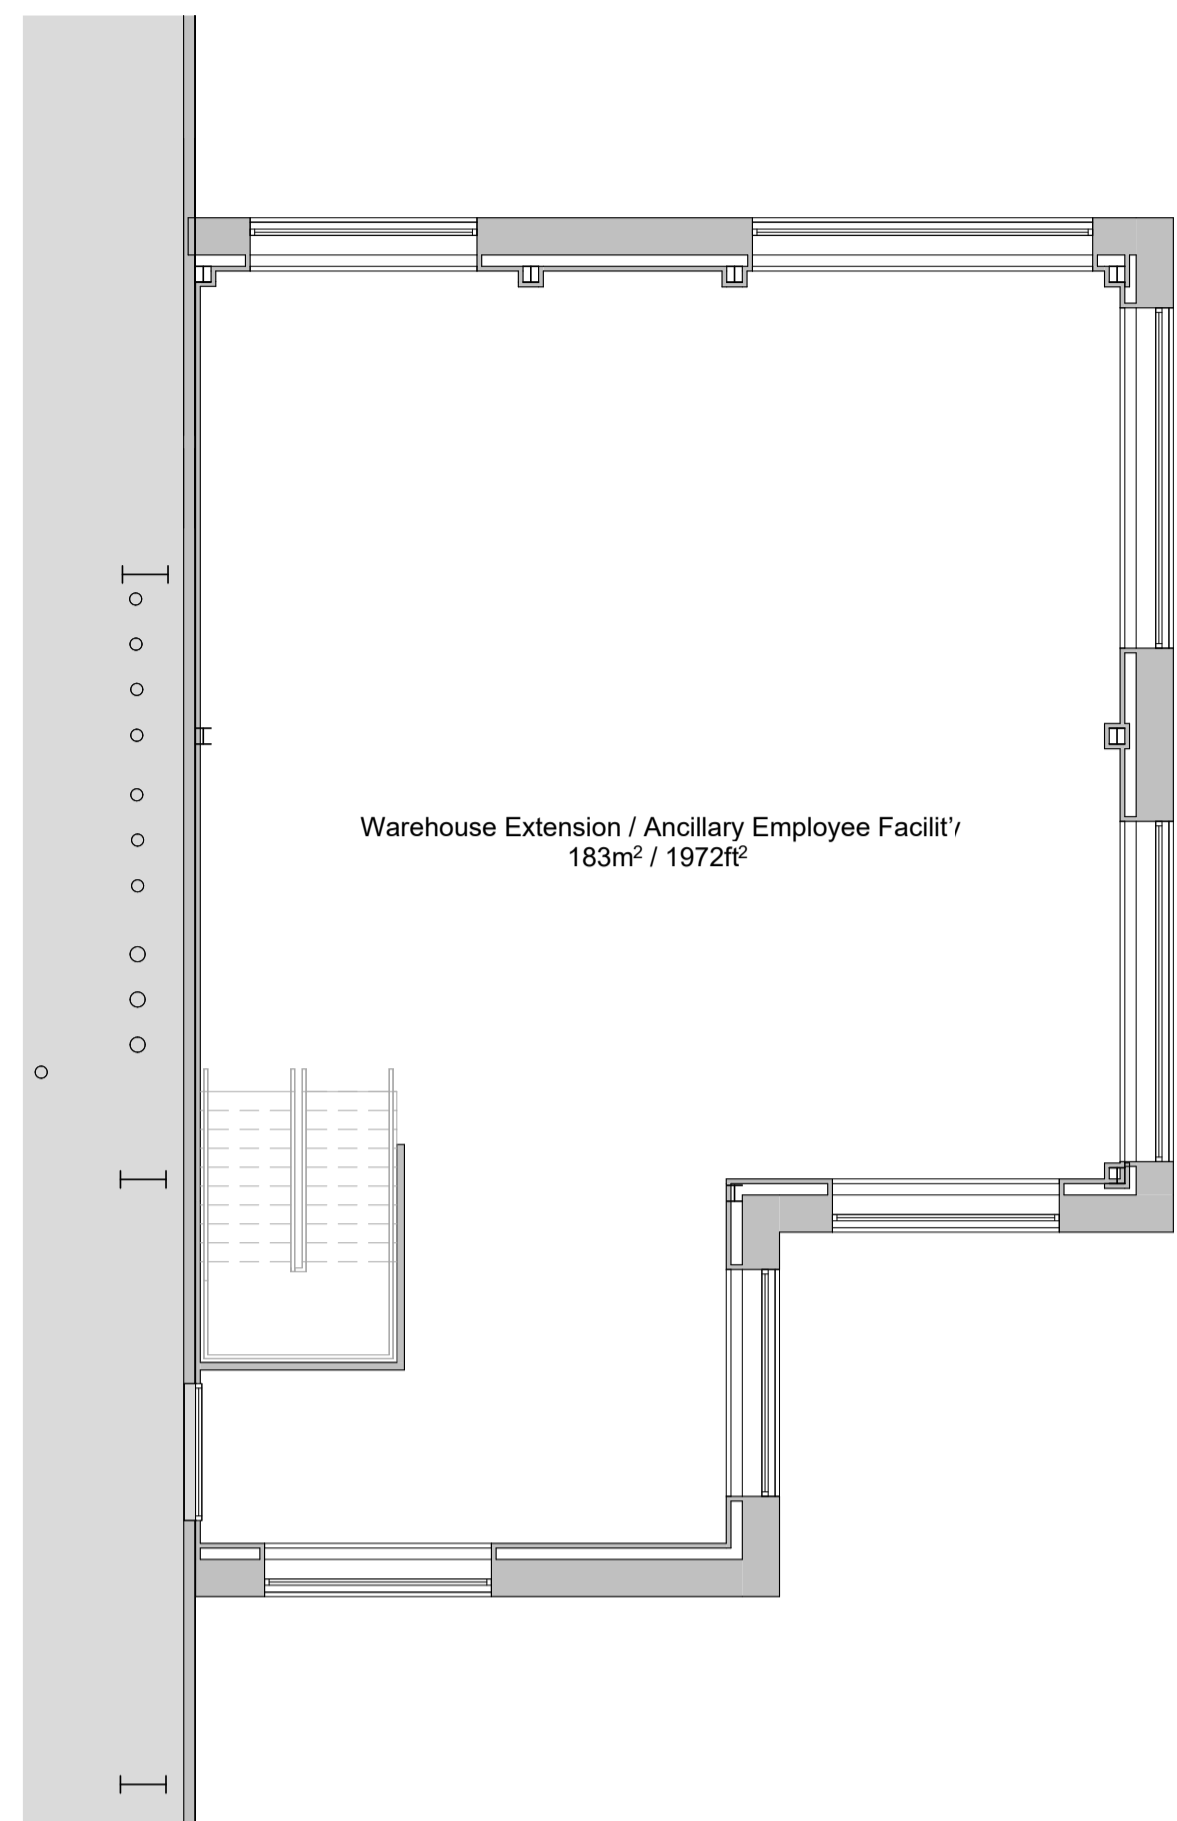

**2** First Floor Plan  
1:100  
SCALE 1:100

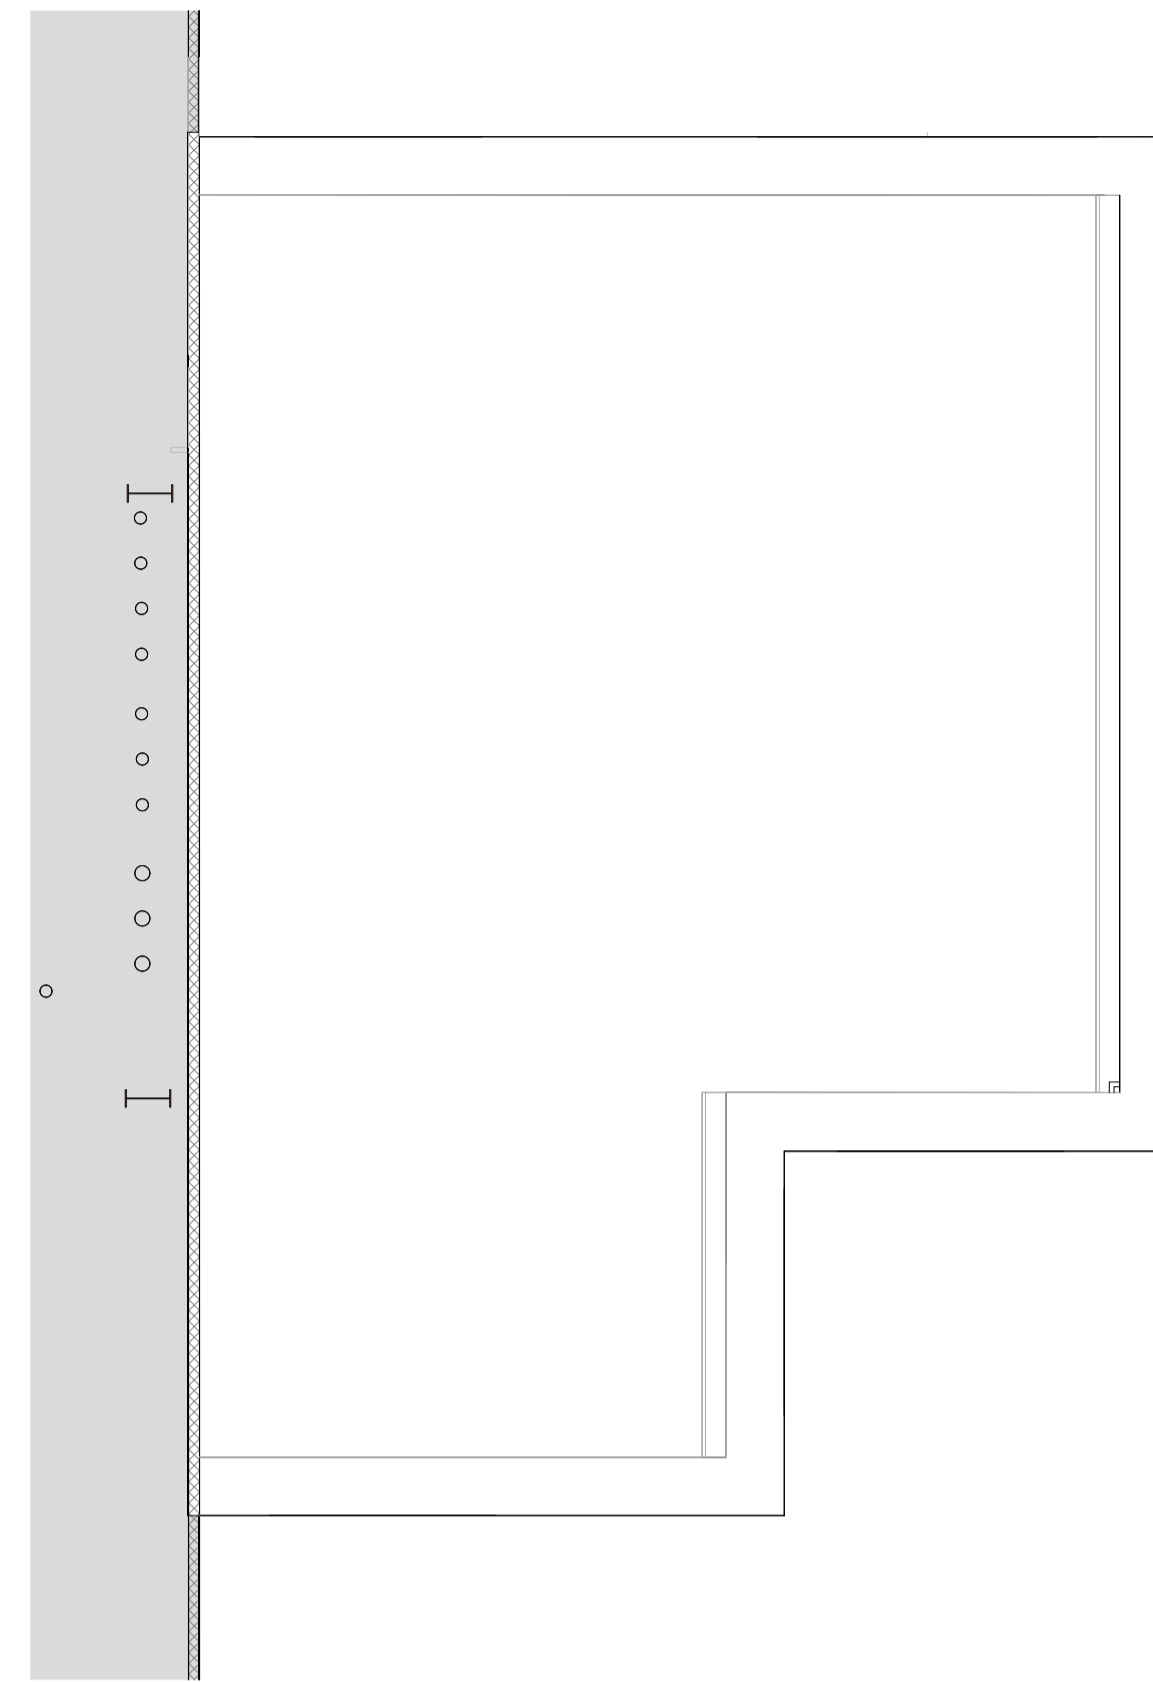

**3** Roof Plan  
1:100  
SCALE 1:100

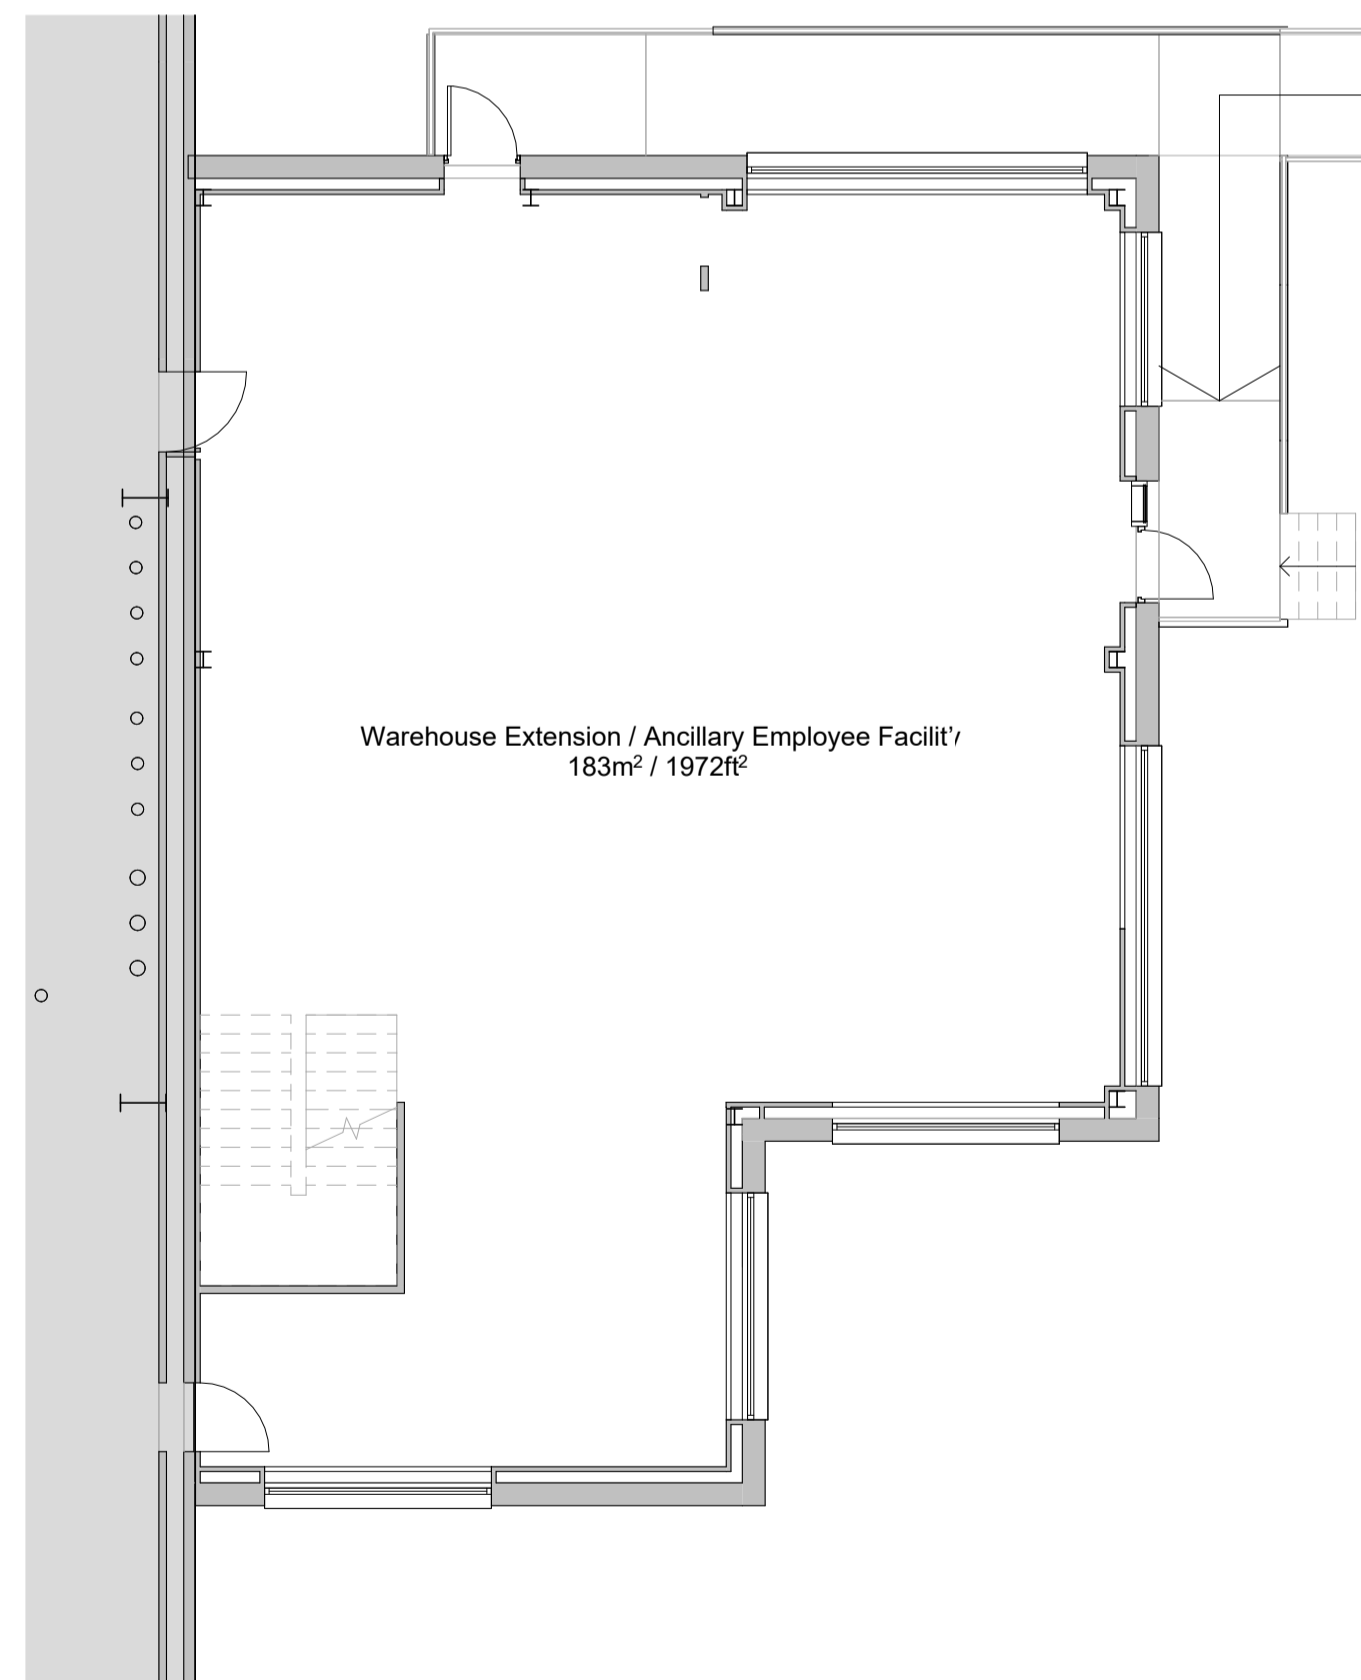

**1** Ground Floor Plan  
1:100  
SCALE 1:100

Rev.	Description	Date	Checked
C	Sysco comments captured	14.02.2024	BA
B	Submission Issue	02.02.2024	BA
A	WIP Issue. Issued for comment.	08.12.2023	GTH

**REVISIONS**

**GTH** / architects  
The Print Rooms, 164/180 Union Street, London SE1 0GE  
design@gth-architects.com  
www.gth-architects.com



PROJECT FILE: Boundary Way, Hemel Hempstead, HP2 7UJ  
DOCUMENT FILE: Eastern warehouse extension / Ancillary Employee facility - Plans

DOCUMENT NO.	STATUS	REVISION	SCALE @ A1	SCALE @ A3
1008-GTH-05-ZZ-DR-A-2150	PL	C	1:100	N/A

CURRENT ISSUE DATE: 14.02.2024  
Drawing numbering as per BS 1192 / BS EN ISO 19650  
This drawing is copyrighted (©) by GTH architects

