
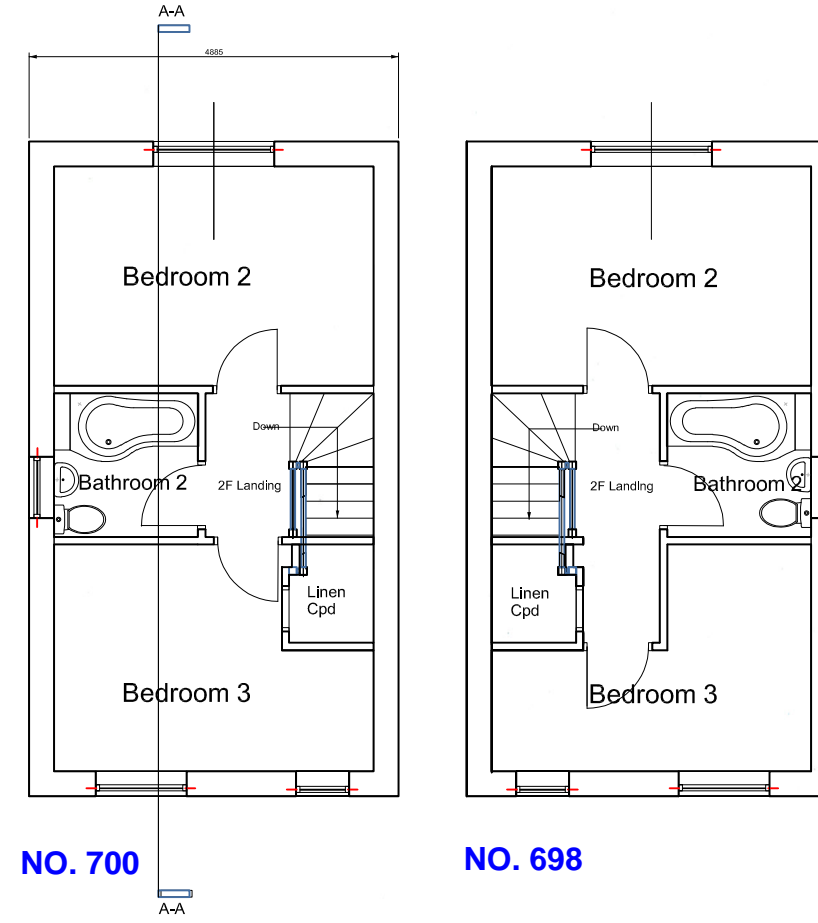


NB: This application retains the same title as original approval:


'Proposed Demolition of existing two storey dwelling and proposed replacement with
 2 No. Dwellings with associated car parking at 700 Newport Road, Rumney, Cardiff,
 CF3 4FF.
 (Hereinafter called 'The Development')

FIRST FLOOR PLANS
 AS PROPOSED.

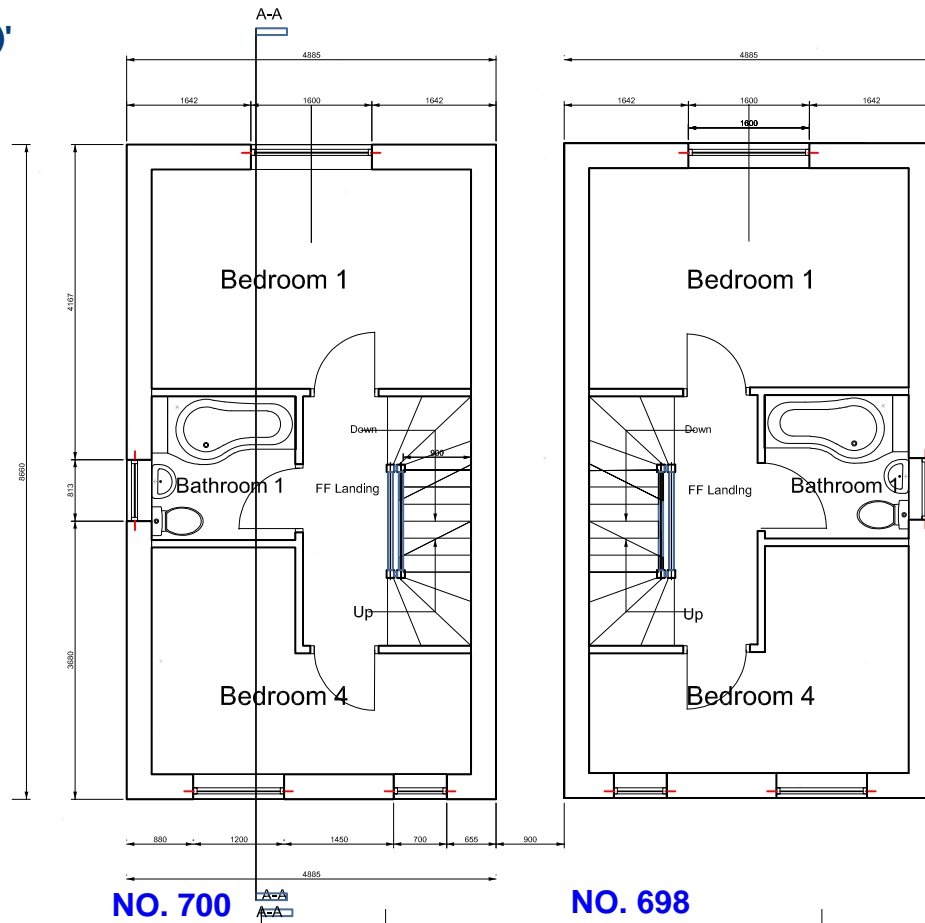

SECOND FLOOR PLANS
 AS PROPOSED.

GROUND FLOOR PLANS
 AS PROPOSED.

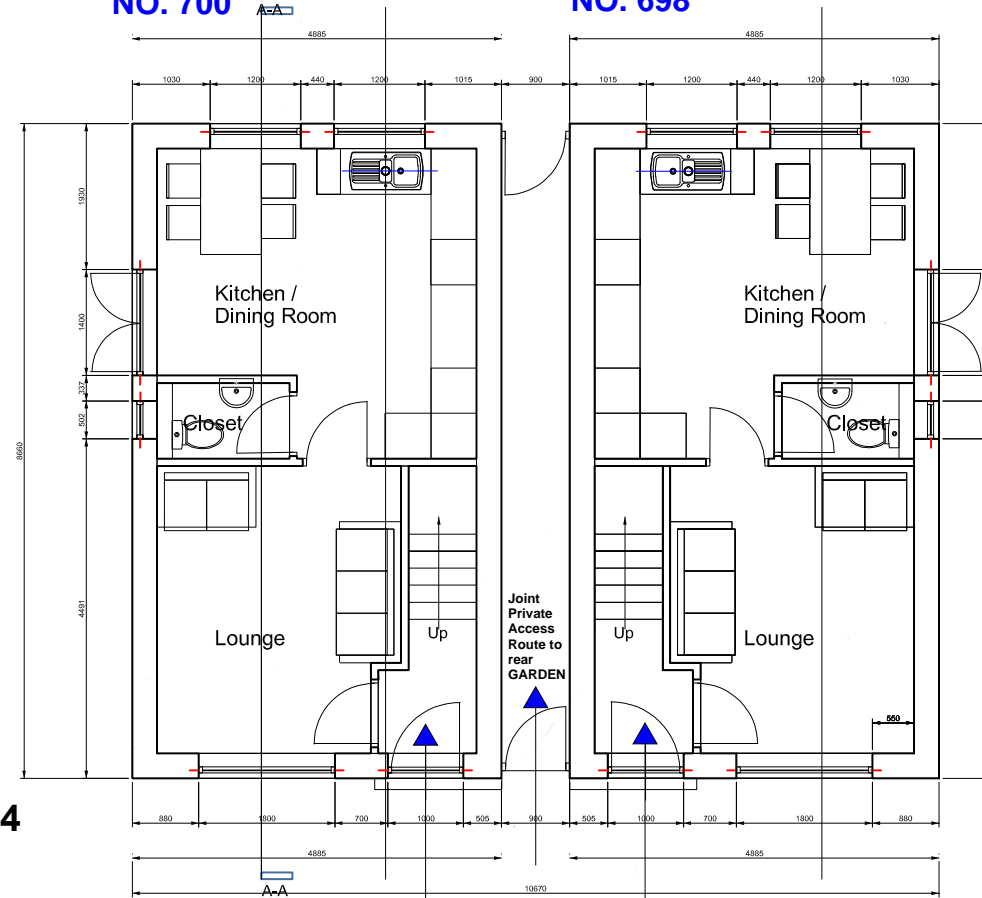

Main Front Entrances

DRAWING NO:
 DOA/NW/NPR/ S73/ 3 /02/2024

SCALE: 1:100 @ A3.

The Original Approval and Design was carried out by CMB
 DESIGN AND MANAGEMENT LTD. who have given approval to
 Mr. Nathan Williams to reproduce their design in part so as to
 make this Section 73 Amendment Application.

DAVID OWEN ASSOCIATES ARCHITECTS
 The Design Studio, 14 Vista Rise, Radyr Cheyne, Cardiff CF5 2SD
 Tel: 02921660146 / 07817212917

PLANNING APPLICATION

