

0 1 2 3 4 5 6 7 8

Scale 1:100

BOUNDARY LINE

EXISTING PROPERTY LINE

NEIGHBORING PROPERTY LINE

FINISHED FLOOR LEVEL

FINISHED ROOF LEVEL

FLAT ROOF

PITCH ROOF

PARTY WALL


OBSCURE GLAZING

NECESSARY APPROVAL

LOCAL AUTHORITY APPROVAL MUST BE OBTAINED BEFORE COMMENCEMENT OF WORKS INCLUDING PLANNING IF NECESSARY, BUILDING REGULATIONS & ALL OTHER STATUTORY AGREEMENTS I.E. PARTY WALL & BUILD OVER AGREEMENTS.



No. 14

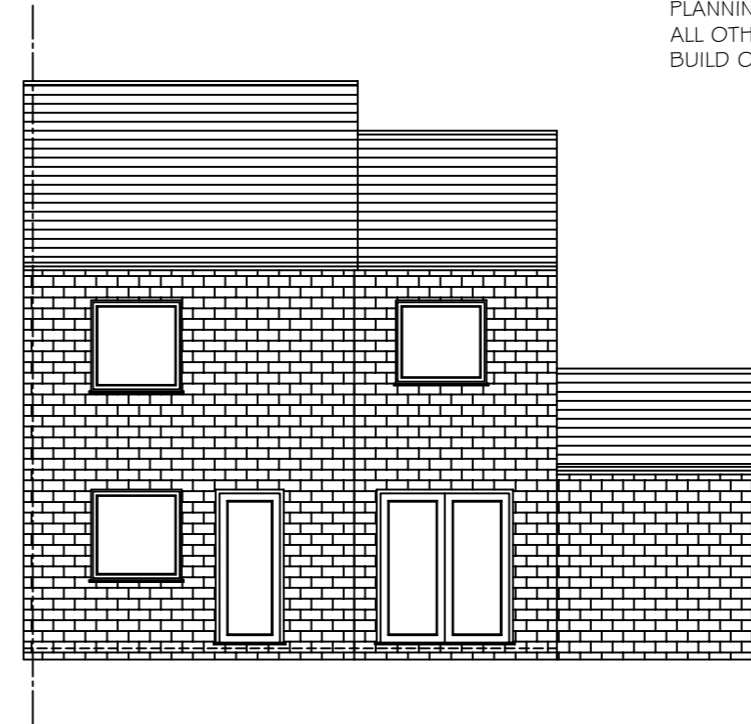

No. 14


EXISTING FRONT ELEVATION

EXISTING REAR ELEVATION

- * NEW MATERIALS TO MATCH EXISTING MATERIALS.
- * NEW SKY LIGHTS TO PROTRUDE NO MORE THAN 0.30 M FROM ORIGINAL ROOF SLOPE OR OTHERWISE SPECIFIED ON PLANS.
- * NEW VELUX WINDOWS TO PROTRUDE NO MORE THAN 0.15 M FROM ORIGINAL ROOF SLOPE.



No. 14

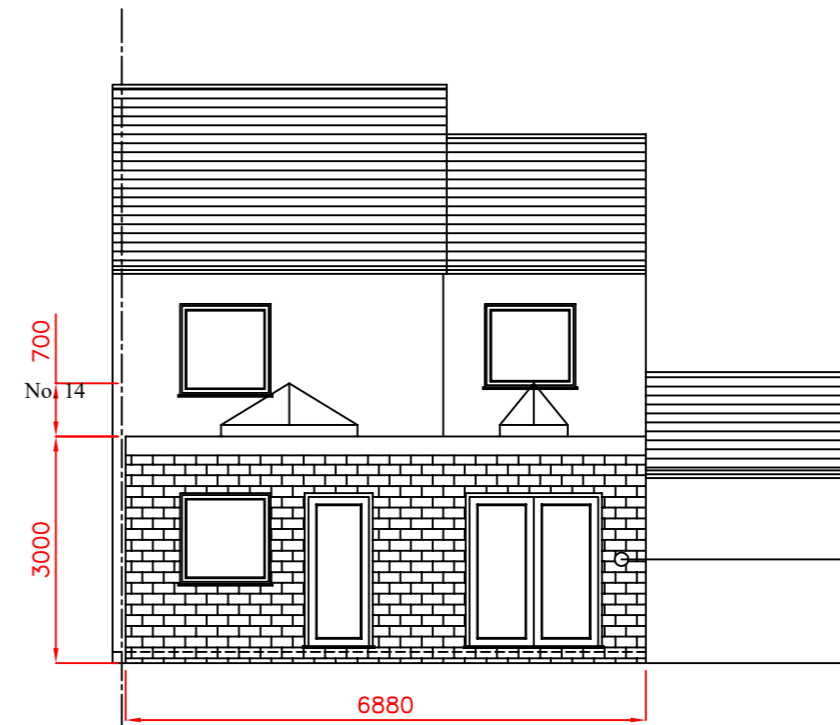

700

No. 14

3000

6880

BRICK FINISH TO EXTENSION

PROPOSED FRONT ELEVATION

PROPOSED REAR ELEVATION

Site 13 SIBNEYS GREEN, HARLOW, CM18 7HP.	Project PROPOSED GROUND FLOOR EXTENSION (PLANNING PERMISSION)	Drg Title EXISTING & PROPOSED ELEVATIONS	Designed HTPBRC	Drawn HTPBRC
			Scales 1:100	Rev
			Drg No. CM18HPPP3	Date FEB 2024