



Side Elevation
1:100

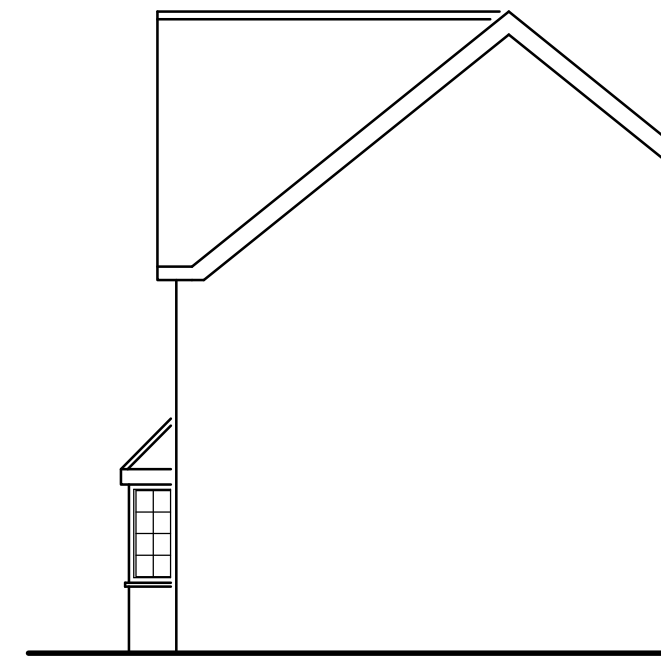


Front Elevation
1:100



Side Elevation
1:100

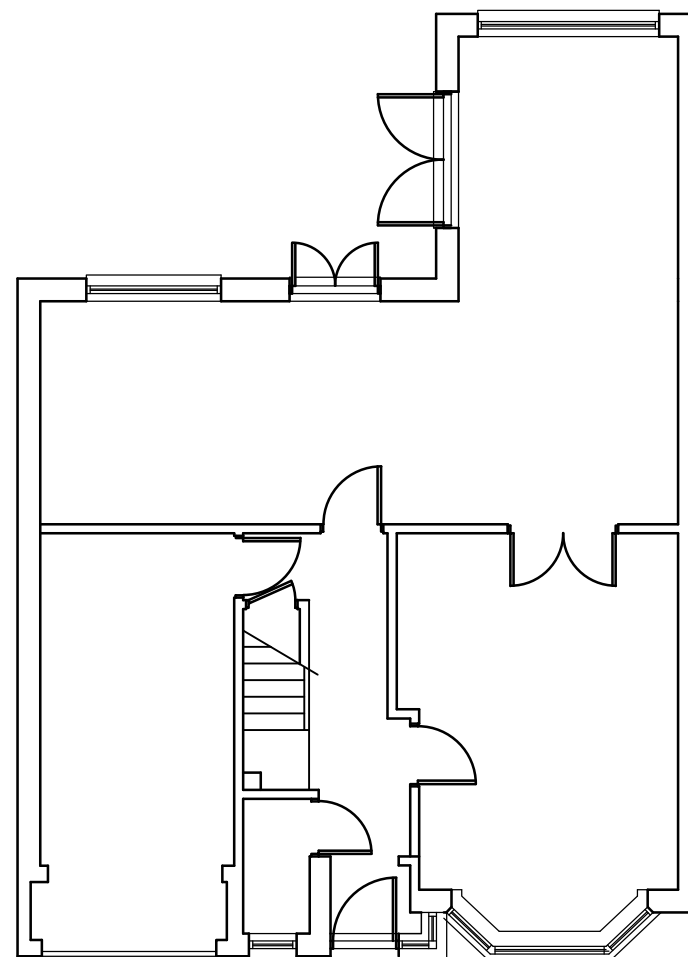

Ground Floor Plan
1:100

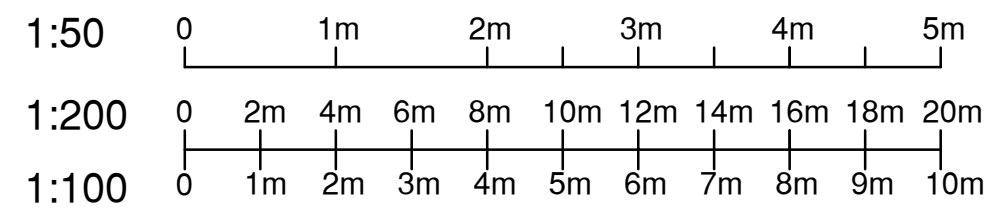

Drawing title EXISTING PLANS AND ELEVATIONS				Revo
30 PLEASANT DRIVE BILLERICAY ESSEX CM12 0JL				
Client MR & MRS RUMSEY	Scale As shown	Drawing Number REVO/4690	Revision	
<small>Revo Design Limited, 118 Western Road Billericay Essex CM12 9JH Tel: 01277 650669 E mail trevor@revold.co.uk</small>				