





Rear Elevation (Existing)

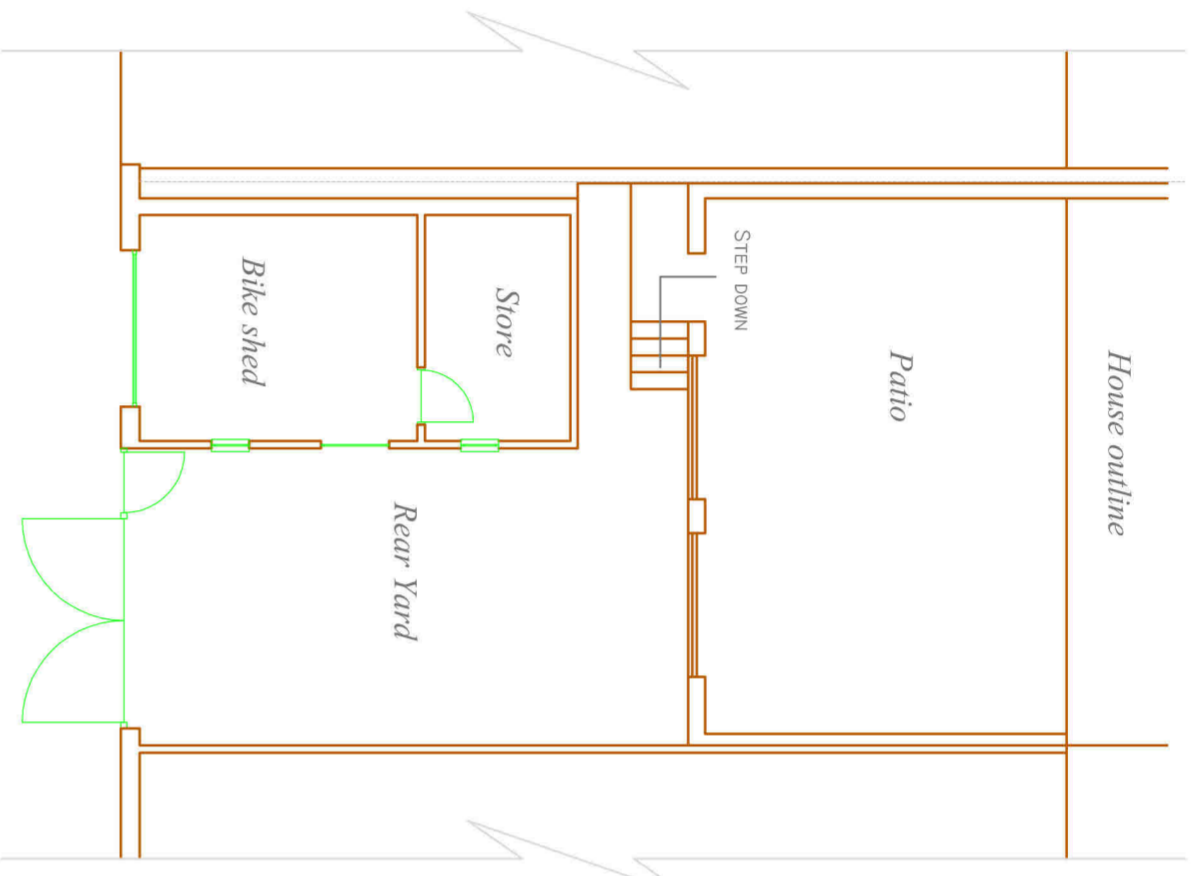

Existing Plan View

Existing Out Building / Store Elevation

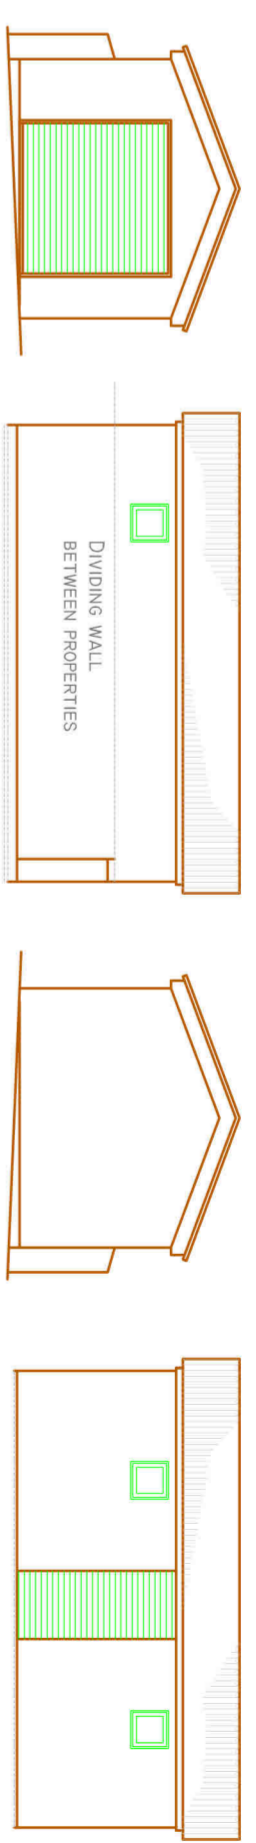


S West Elevation

N West Elevation

N East Elevation


S East Elevation

Proposed Garage Elevation

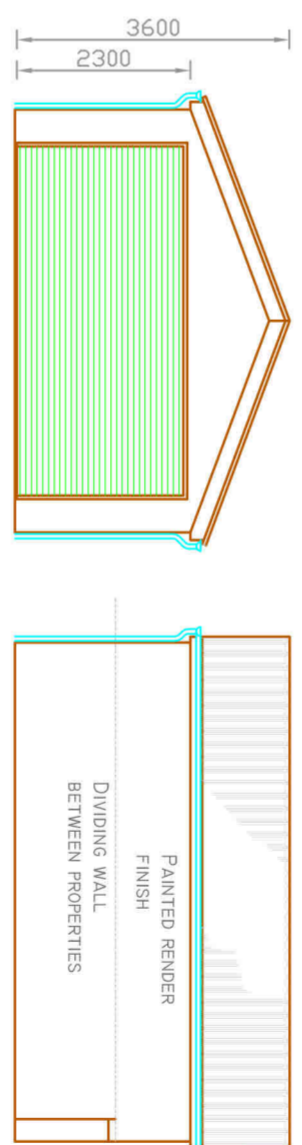


S West Elevation

N West Elevation

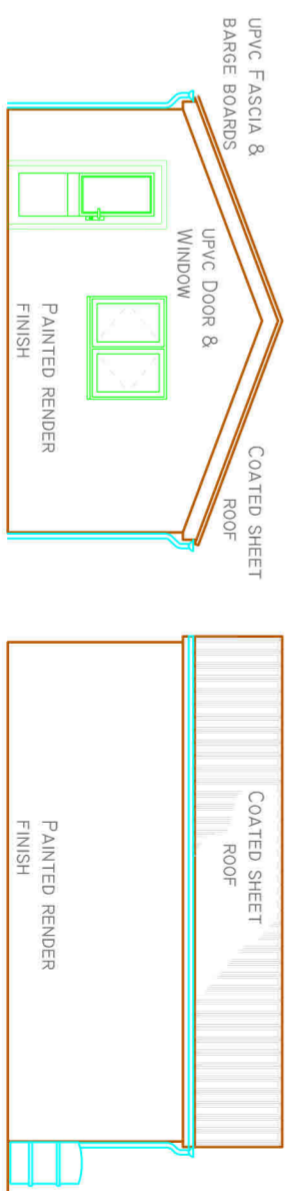


N East Elevation

S East Elevation

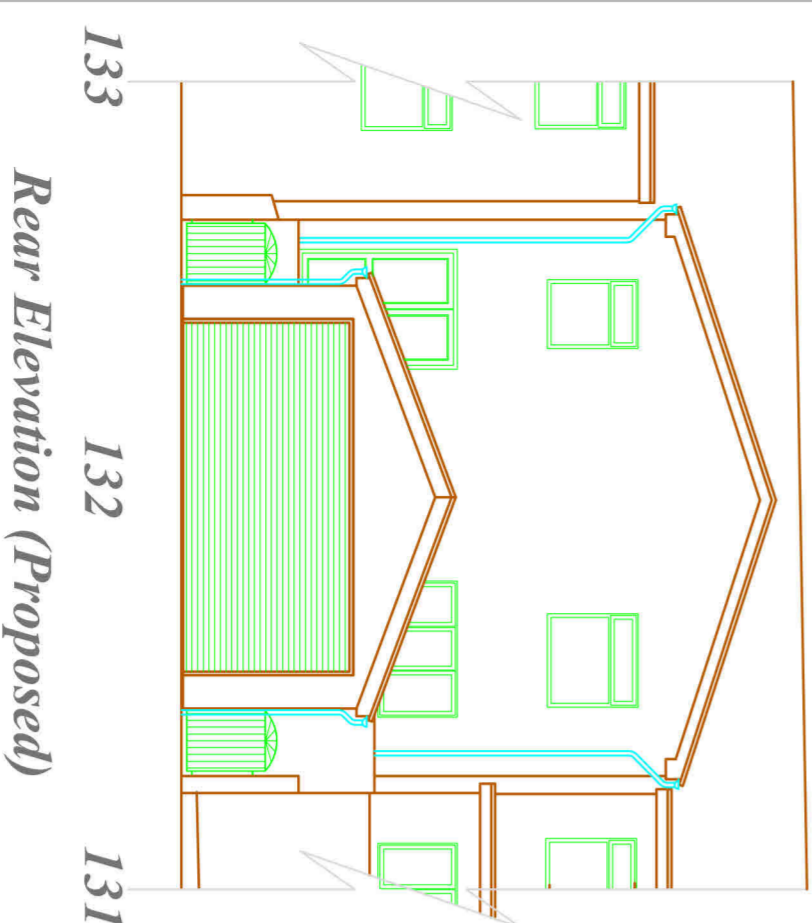

Rear Elevation (Proposed)

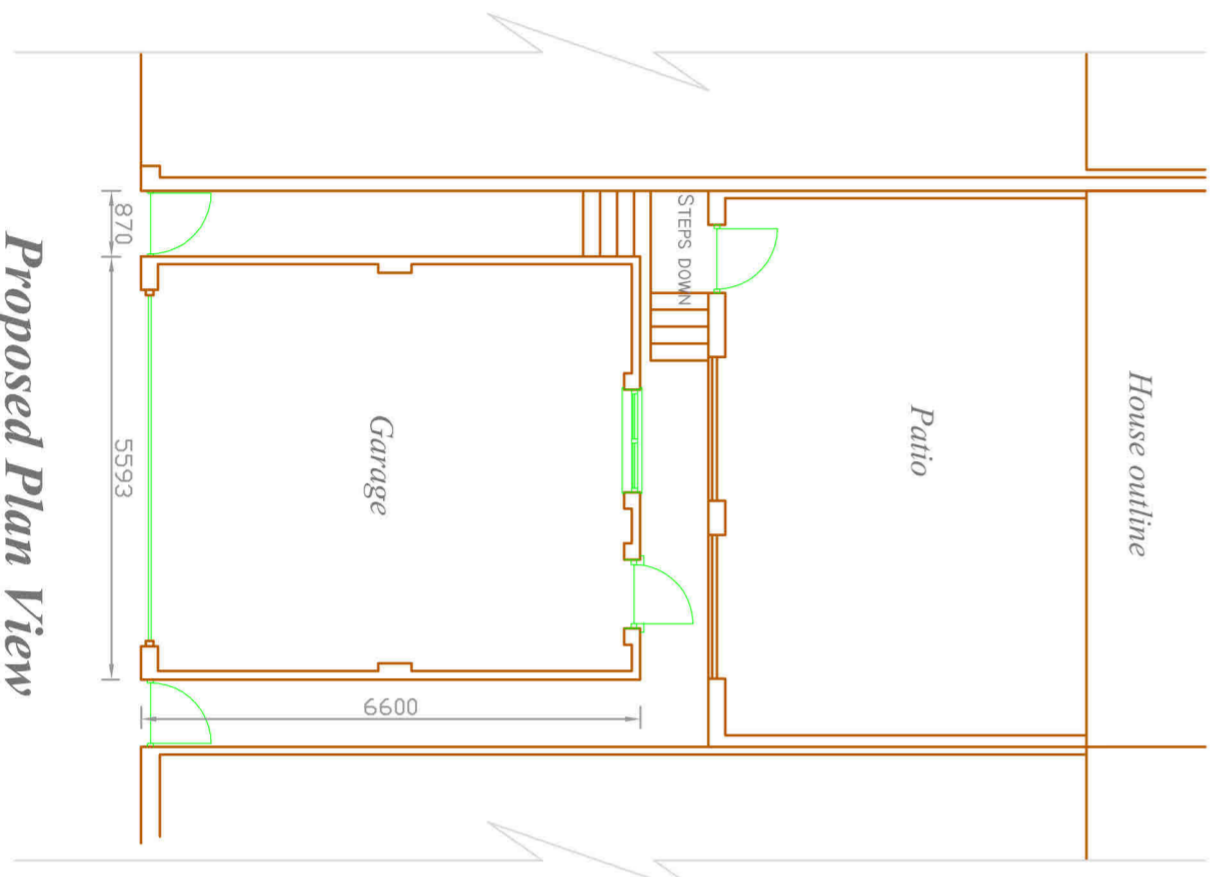

Proposed Plan View

Title: Rear Garage Replacing Existing Out Building / Store @ 134 Hill Street  
 Client: Mr Keiren A Jones  
 134 Hill Street  
 Rhymney  
 Tredegar  
 NP22 5JH  
 Tel: [REDACTED]  
 Drawing: Existing & Proposed  
 Revision No:  
 Drawn: J PUGH :: AG REED  
 Scale: 1 / 100 :: 1 / 50  
 Date: 25 / 01 / 2024  
 Amended: