



NOTES :
1. ALL DIMENSIONS IN MILLIMETRES UNLESS OTHERWISE STATED.

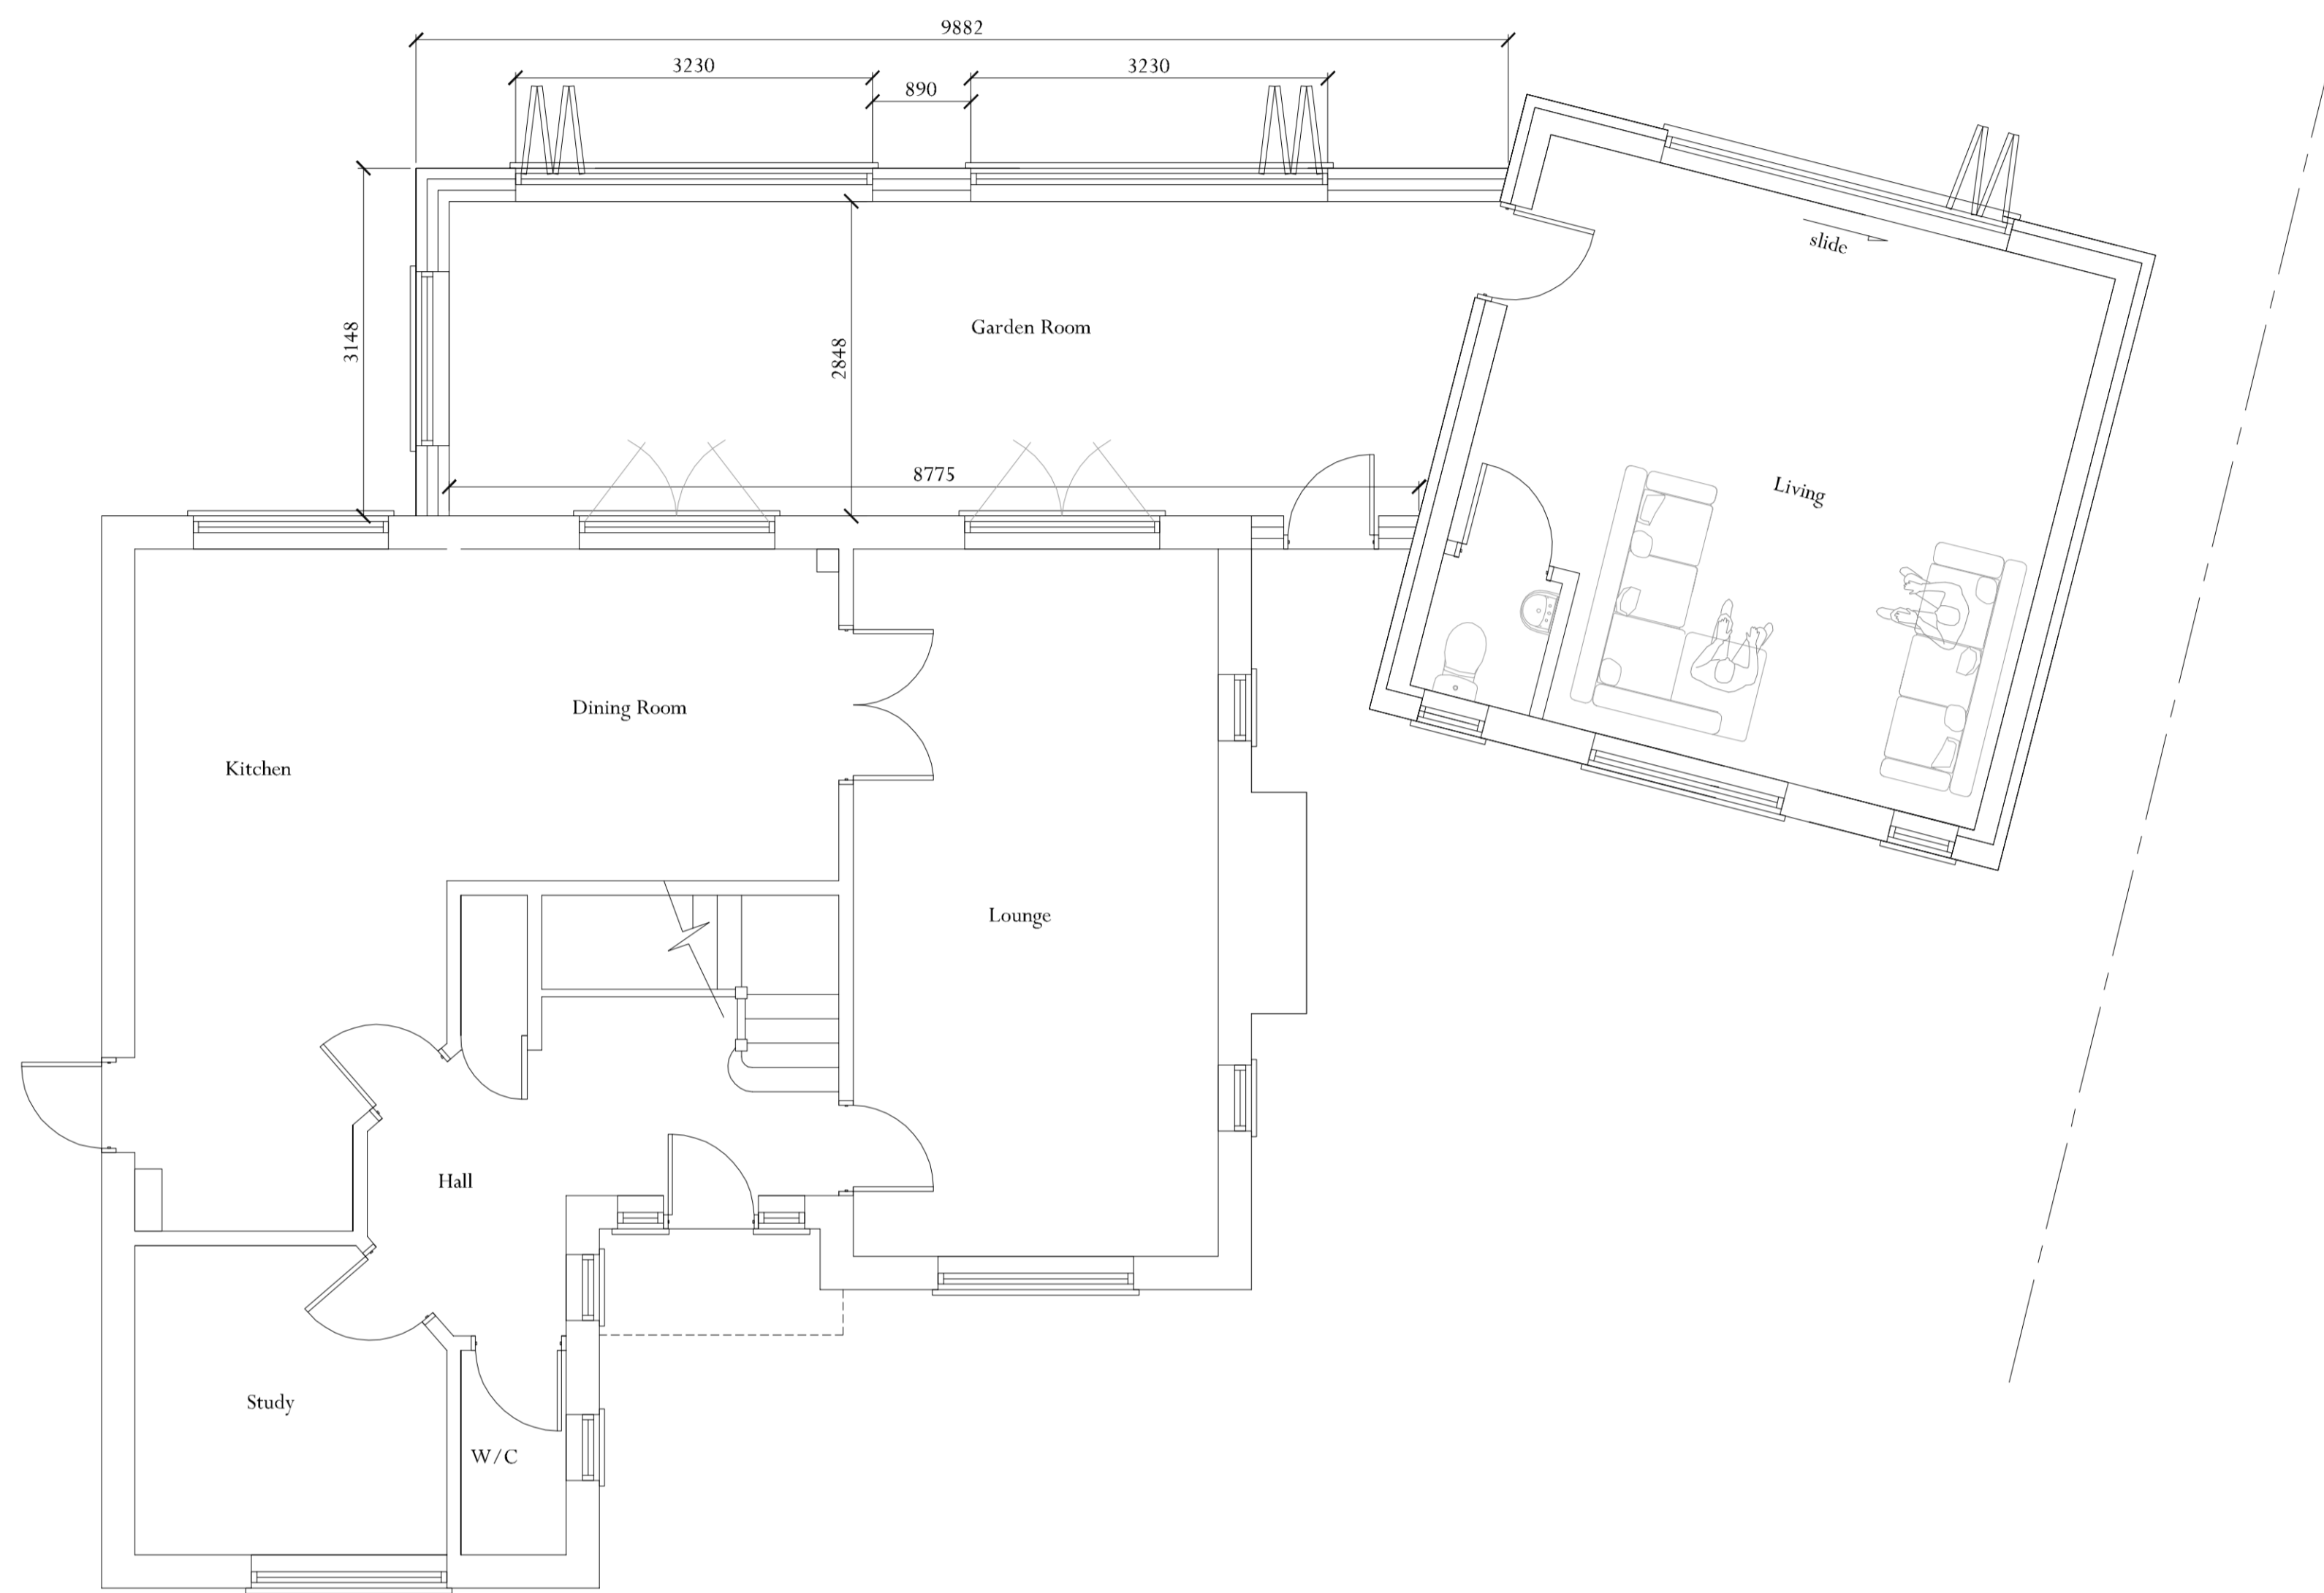


PROPOSED GROUND FLOOR PLAN
SCALE 1:50

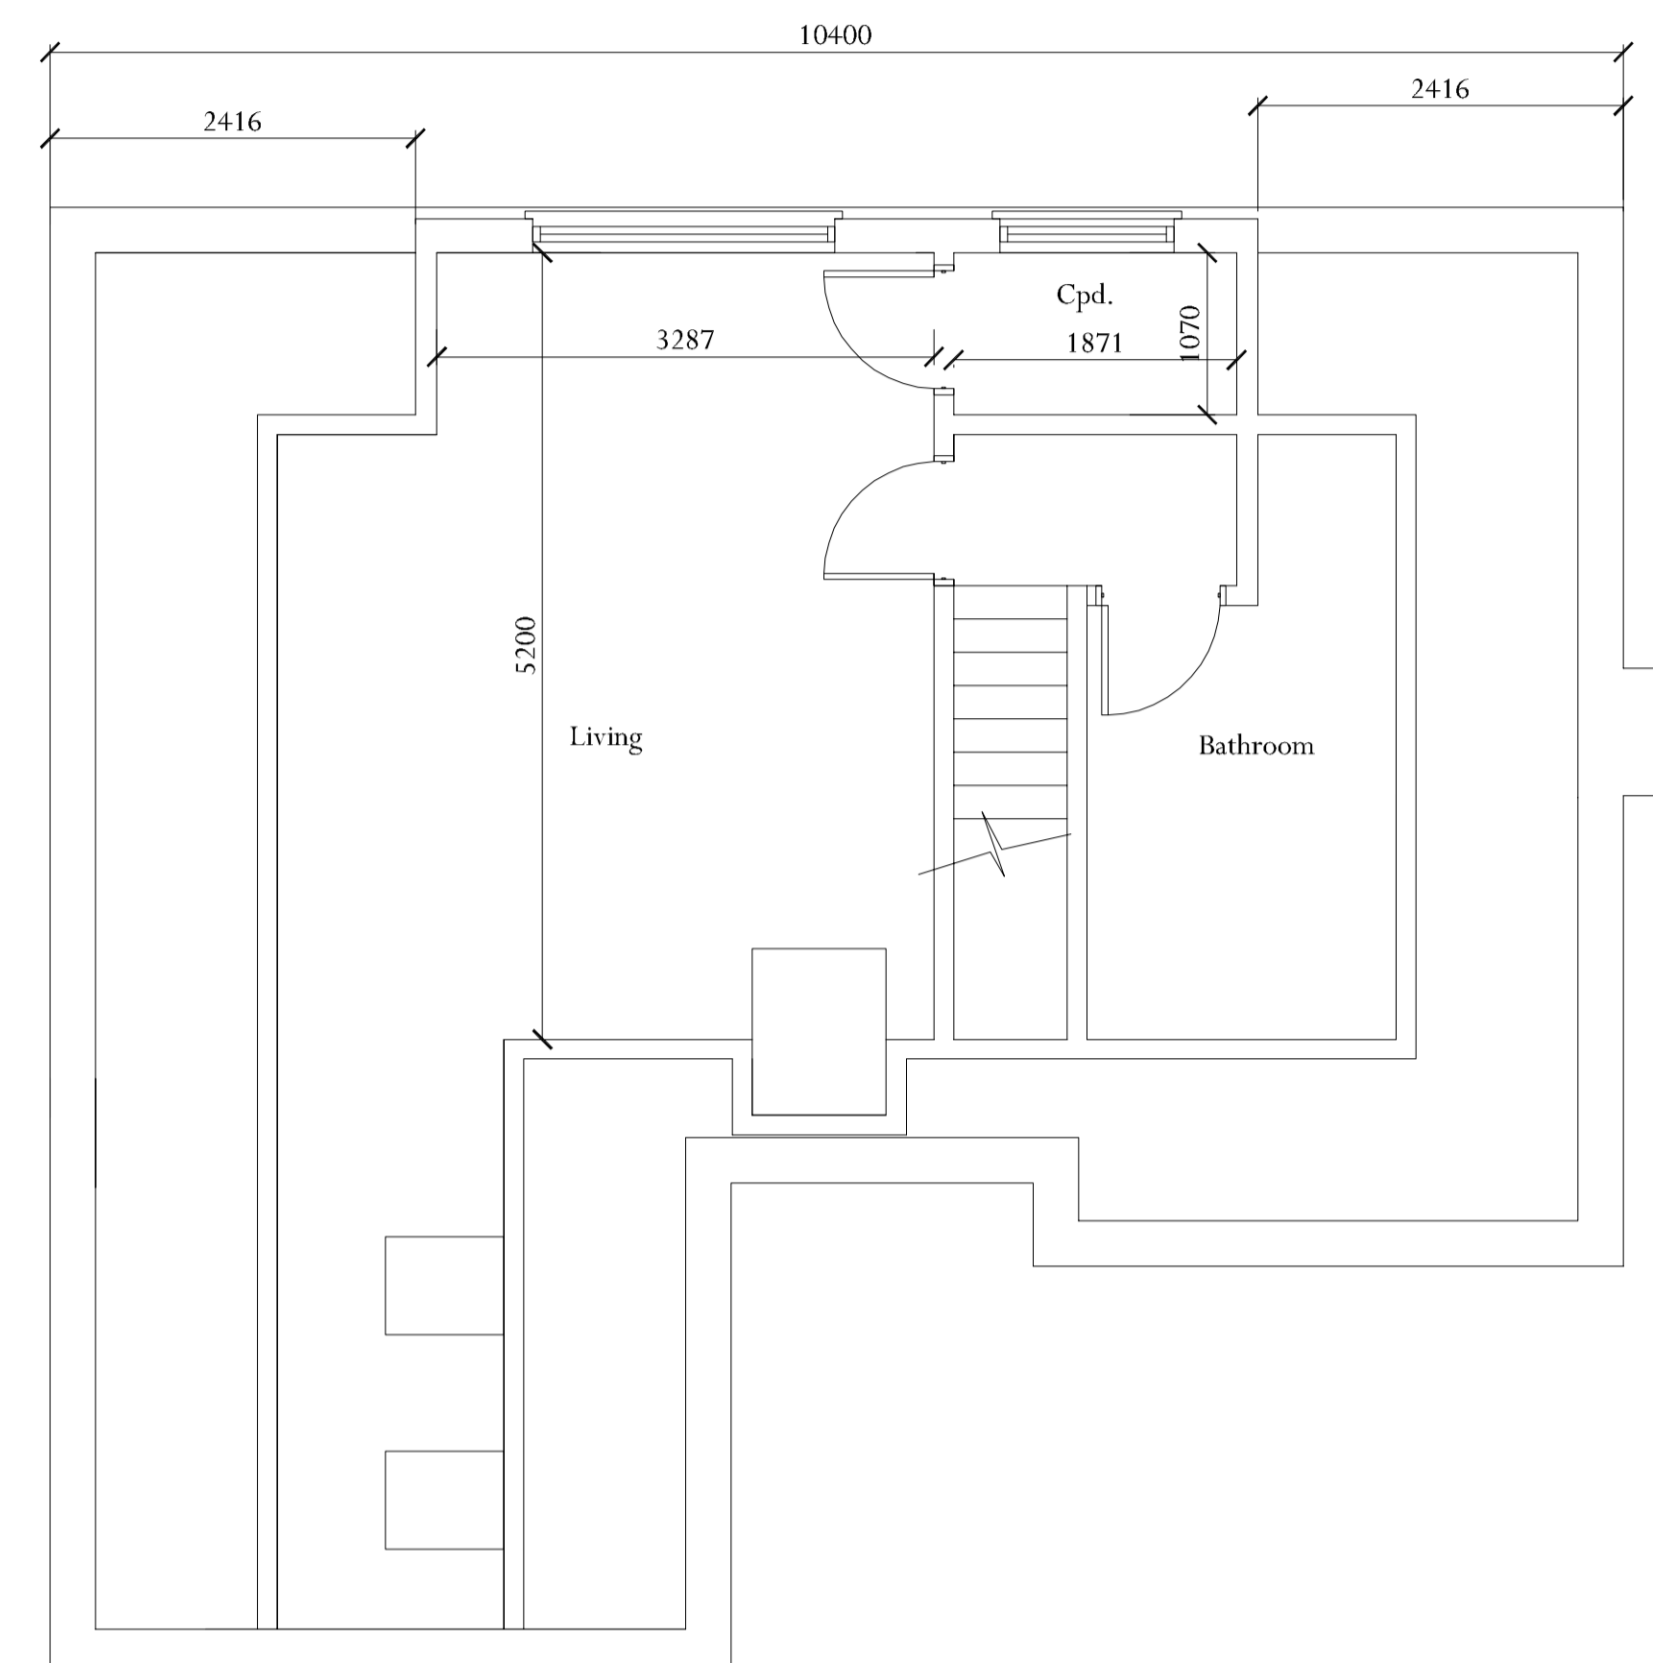


PROPOSED SECOND FLOOR PLAN
SCALE 1:50

NOTE :
THE FIRST FLOOR WILL REMAIN THE SAME AS THE EXISTING AND THEREFORE HAS BEEN OMITTED FROM THIS PLAN

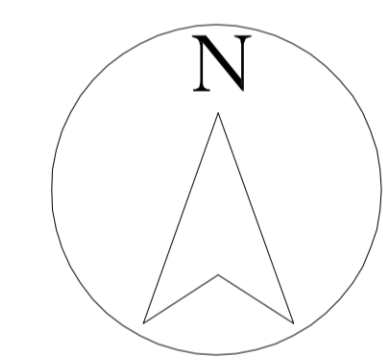

This plan includes the following Licensed Data: OS MasterMap Black and White PDF Location Plan by the Ordnance Survey National Geographic Database and incorporating surveyed revision available at the date of production. Reproduction in whole or in part is prohibited without the prior permission of Ordnance Survey. The representation of a road, track or path is no evidence of a right of way. The representation of features, as lines, is no evidence of a property boundary.
© Crown copyright and database rights, 2016. Ordnance Survey 0100031673.

SCALE RULER

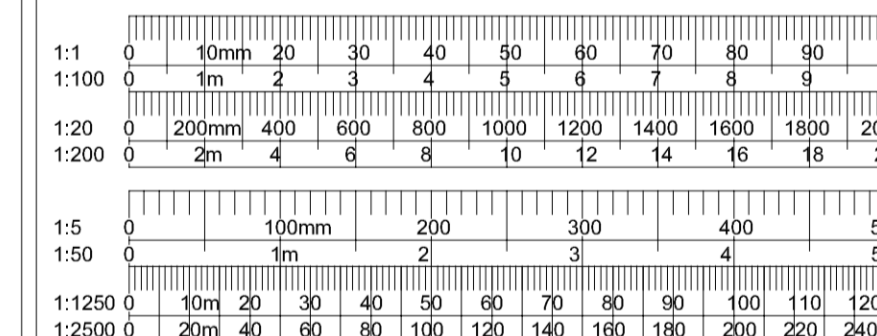

JPT DESIGN
RESIDENTIAL PLANNING & DEVELOPMENT ENGINEERING
THE STUDIO, 23 HALIFAX ROAD, UPPER CAMBOURNE CB23 6AX
WWW.JPTDESIGN.CO.UK

Drawing Title -
EXISTING & PROPOSED PLANS, ELEVATIONS AND SITE PLANS
Client - MR & MRS SPARKES
Address - 58 SHELFORD ROAD, FULBOURN
Scale - AS SHOWN @ A1 Date - MAR 23
Dwg. No. - JPT/SPK/0323/002 Rev. D

