


This drawing is copyright of Steve Jackson Design Limited, no unauthorised copying without prior consent. All dimensions are to be checked on site and the Architect notified of any discrepancies. Do not scale from this drawing for construction purposes.


All levels and dimensions are approximate

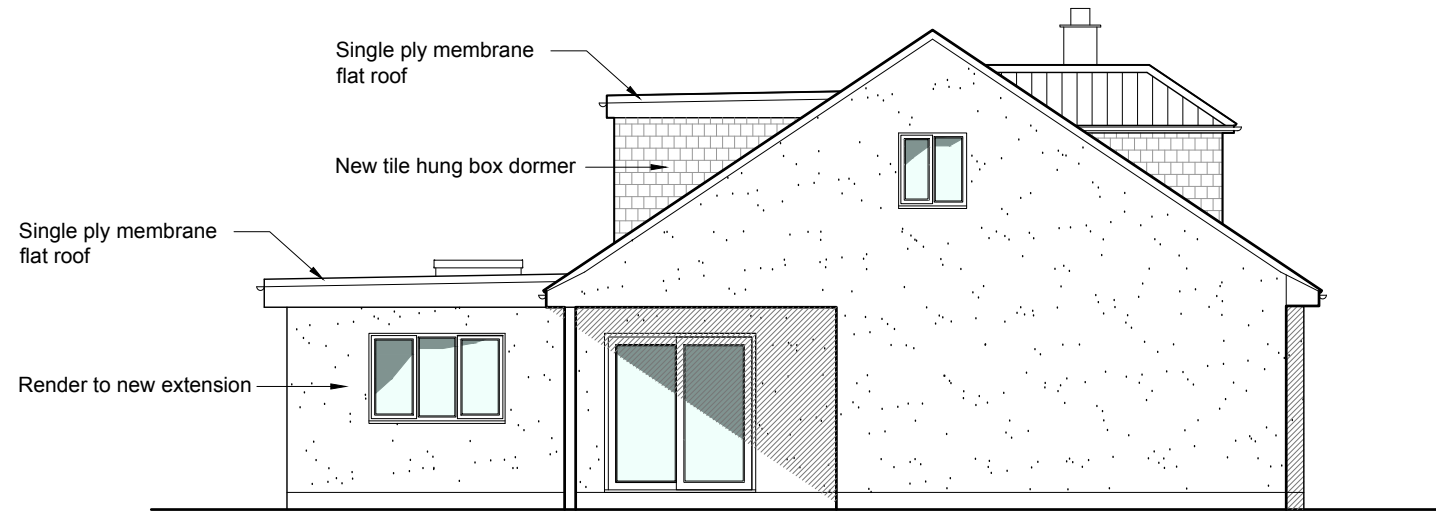

Proposed Side Elevation
scale 1:100




Proposed Front Elevation
scale 1:100

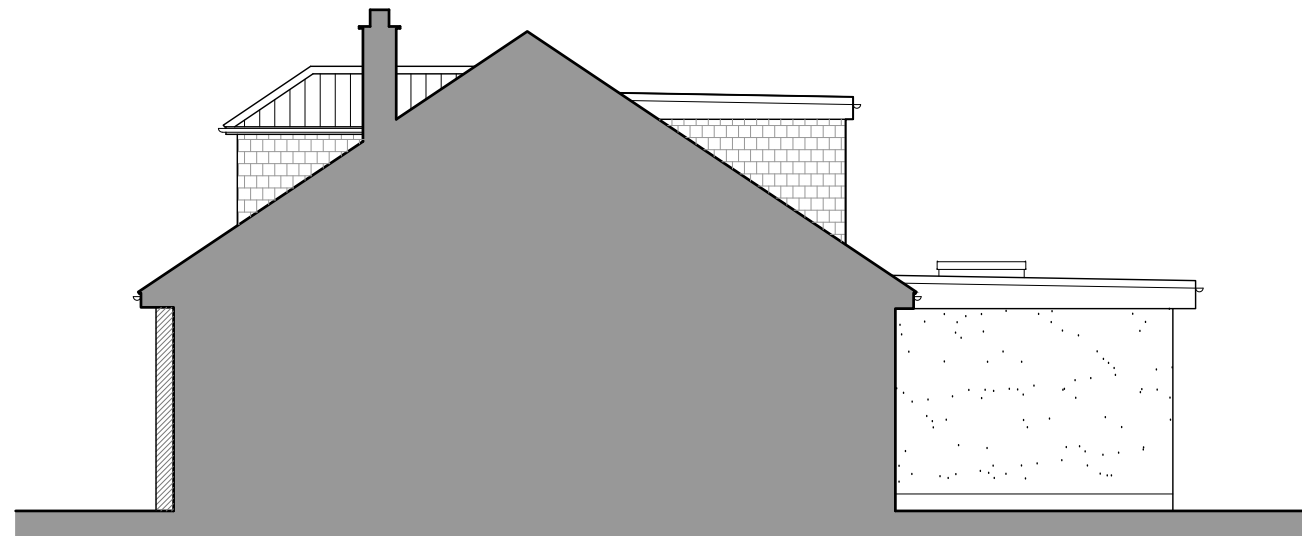

Proposed Side Elevation
scale 1:100



Proposed Rear Elevation
scale 1:100

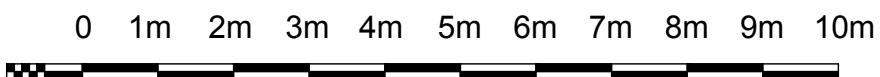

REV A 12.02.24
Revision to client in title box



STEVE JACKSON DESIGN LIMITED

SUITE 32PHILPOT HOUSE | STATION ROAD | RAYLEIGH | ESSEX | SS6 7HH
T: (01268) 745 069 E: OFFICE@STEVEJACKSONDESIGN.CO.UK

Client: MS A HANNAY

Location:
104 COMMON LANE
BENFLEET
SS7 3RY

Project:
PROPOSED ELEVATIONS

Drawn: AM Checked: Date: DEC 23
Scale: 1:100 Drawing Size: A3
Drawing No: 1223564-L02 Revision: A