



© this drawing and the building works depicted are the copyright of the Rural Architect Ltd and may not be reproduced or amended except by written permission. no liability will be accepted for amendments made by other persons.

all dimensions to be checked on site and architect notified of any discrepancies prior to commencement.  
**do not scale.**

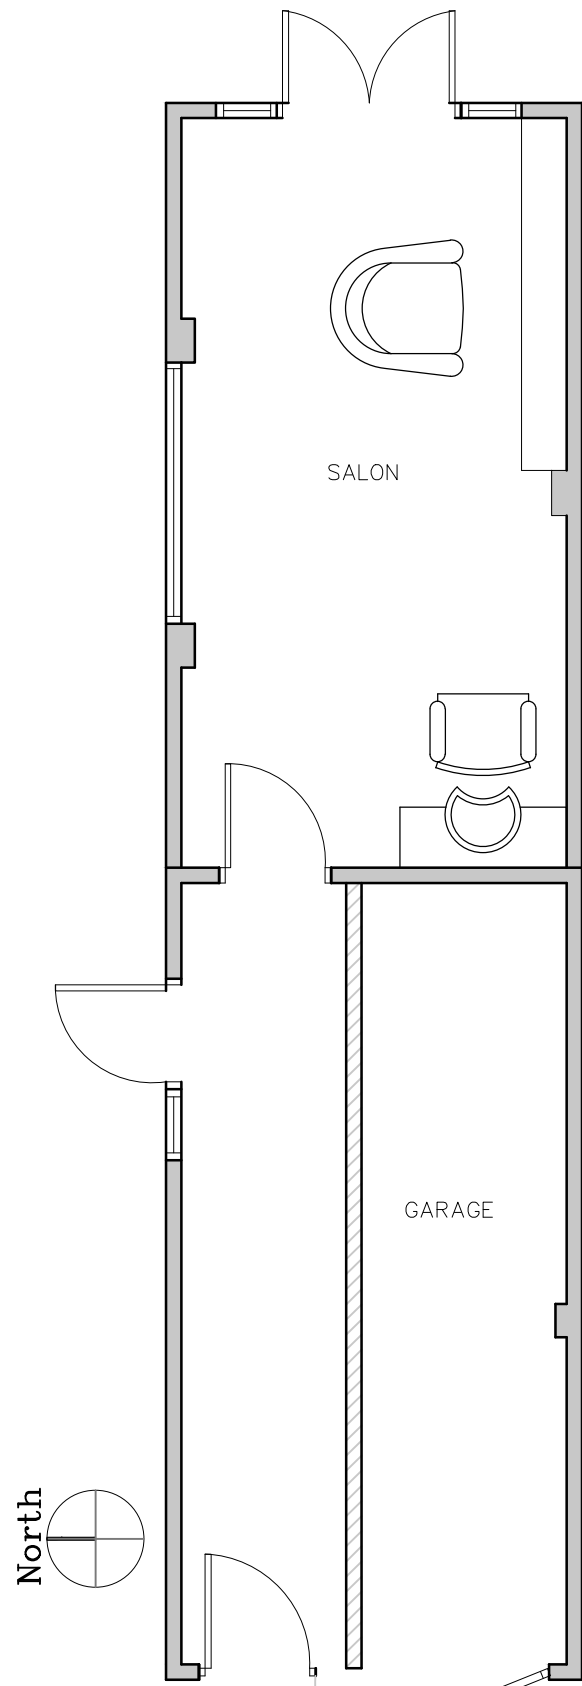


Ground Floor Plan  
1:50


0 0.5 1 2 3 4  
scale 1:50 metres

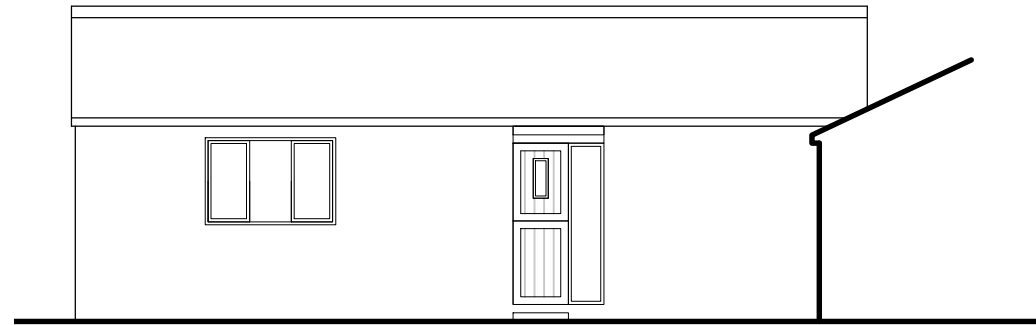


North Elevation

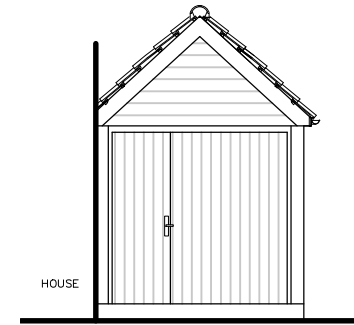

West Elevation

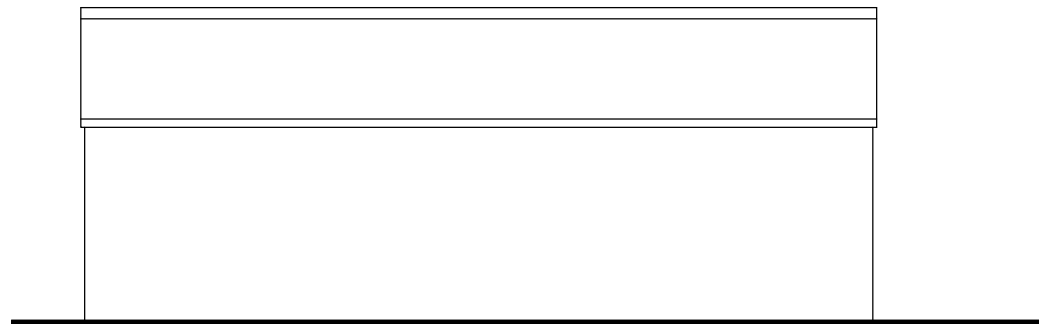

South Elevation

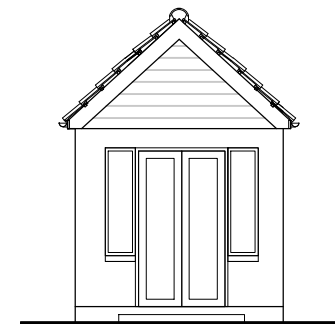

East Elevation

rev: date: comment(s): name:

status: **PLANNING**

client: **MISS C DICKEN**

job: **POPLAR HOUSE, GARAGE SALON**

title: **PROPOSED DRAWINGS**

date: **FEB 2024** scale @ a3:1:100

job no. **24.09** drg no. **04**



**THE RURAL ARCHITECT**

0 1 2 3 4 5 6 7 8m  
Scale 1:100