



not scale dimensions from this drawing. All dimensions to be checked on site prior to commencing works. Not warranted for any purpose except that indicated.

Revision, Notes, Date, By.  
A. Planning Update. 12/02/24. JC  
B. Planning Update. 13/02/24. JC

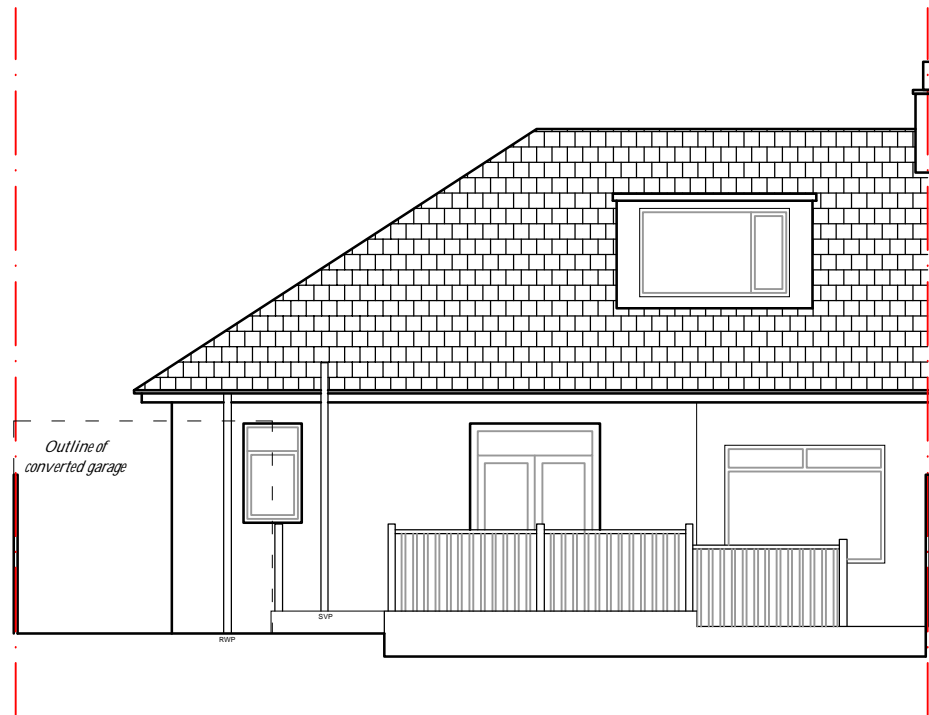


1 **Rear Elevation**  
As Existing

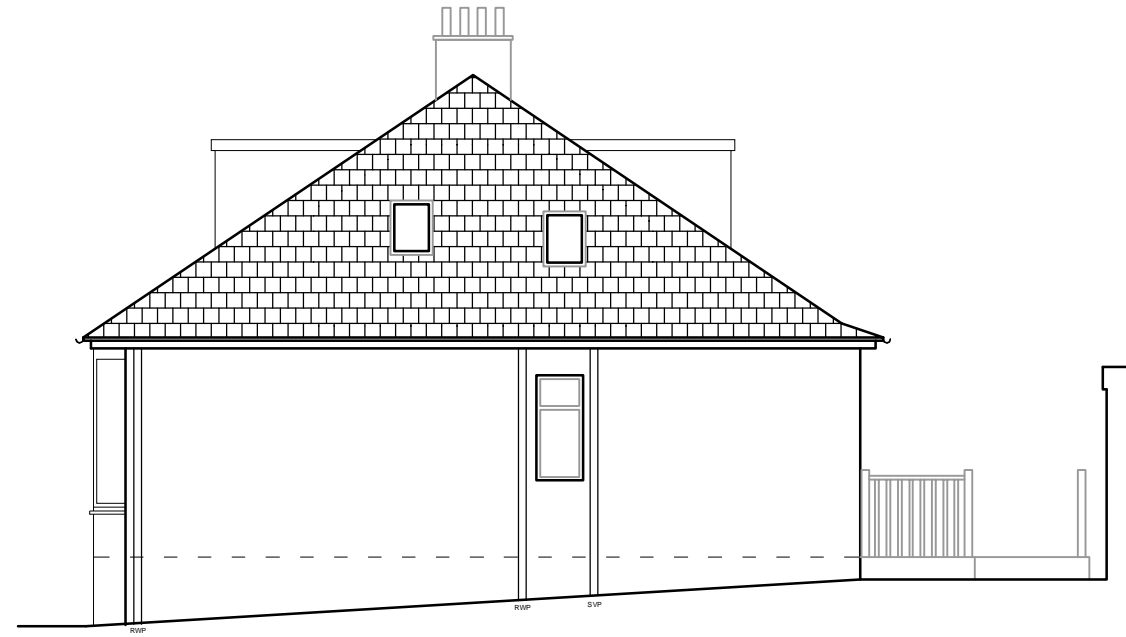


2 **Side Elevation**  
As Existing



3 **Front Elevation**  
As Existing

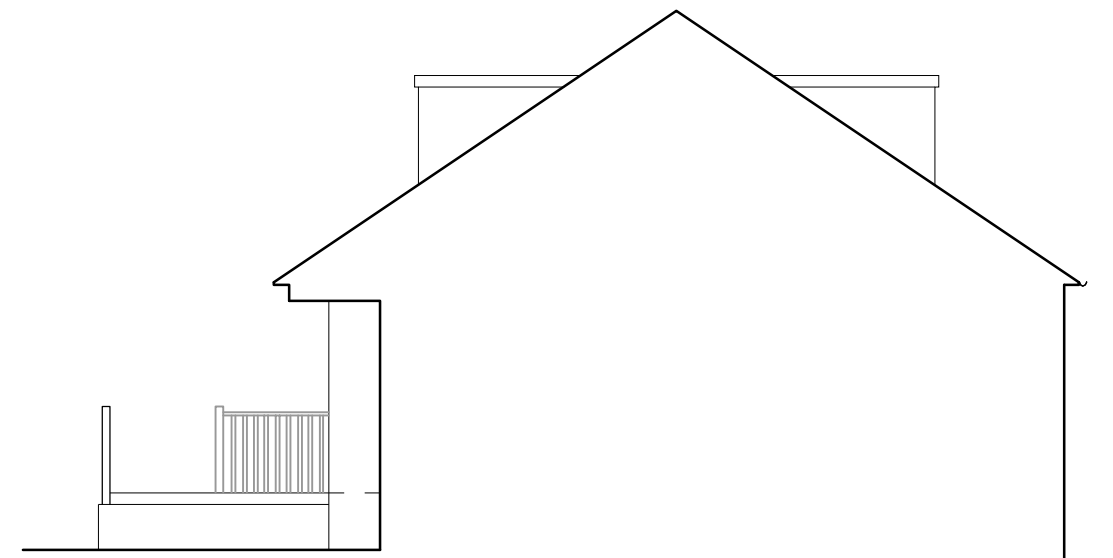

4 **Side Elevation**  
As Existing

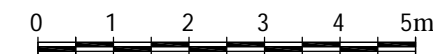

**RIAS Chartered Architects**  
www.VellowWood.com  
0845 508 2823

Design:

Location:

**Proposed Extension to House at  
21 Ashlea Drive, Giffnock,  
Glasgow, G46 6BH**

Drawing Title:

**Elevations  
As Existing**

Date: 24/11/23 Drawn: JC

Scale: 1:100 @A3 Checked:

Drawing No.:

**3194 / 004**

For: Planning Revision: B