



FOR PLANNING

Notes



- 1 This drawing is not for construction
- 2 All dimensions are in millimeters
- 3 This drawing is prepared solely for design and planning submission purposes. It is not intended or suitable for either Building Regulations or Construction purposes and should not be used for such
- 4 All dimensions are to be checked on site and the Architect is to be informed of any discrepancies before construction commences
- 5 All references to drawings refer to current revision of that drawing
- 6 The Copyright of this drawing belongs to Architectural Design Point Limited.

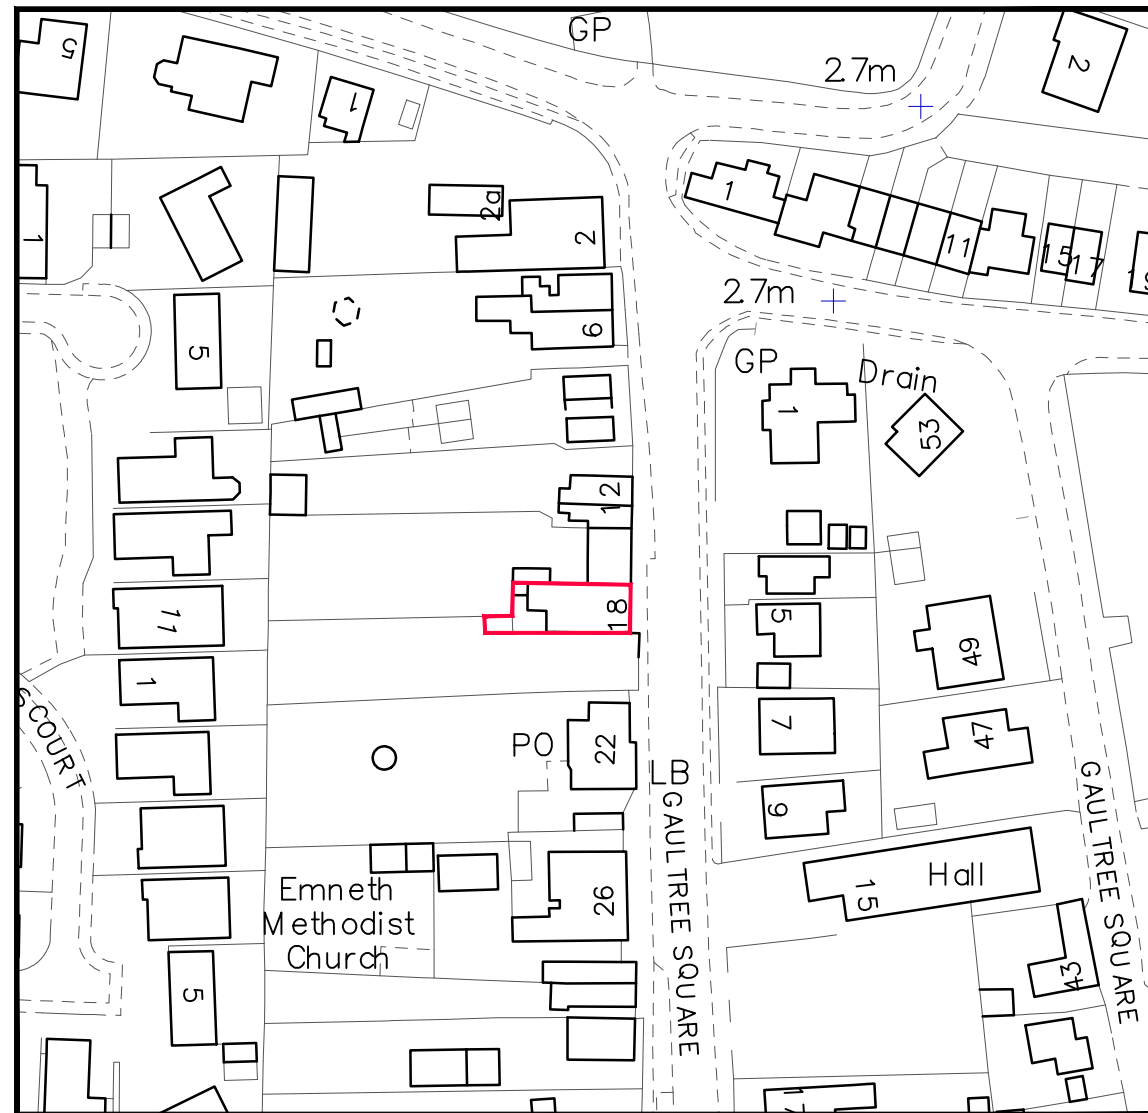


LOCATION PLAN
SCALE 1:1250

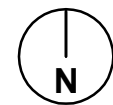


Scale 1:1250

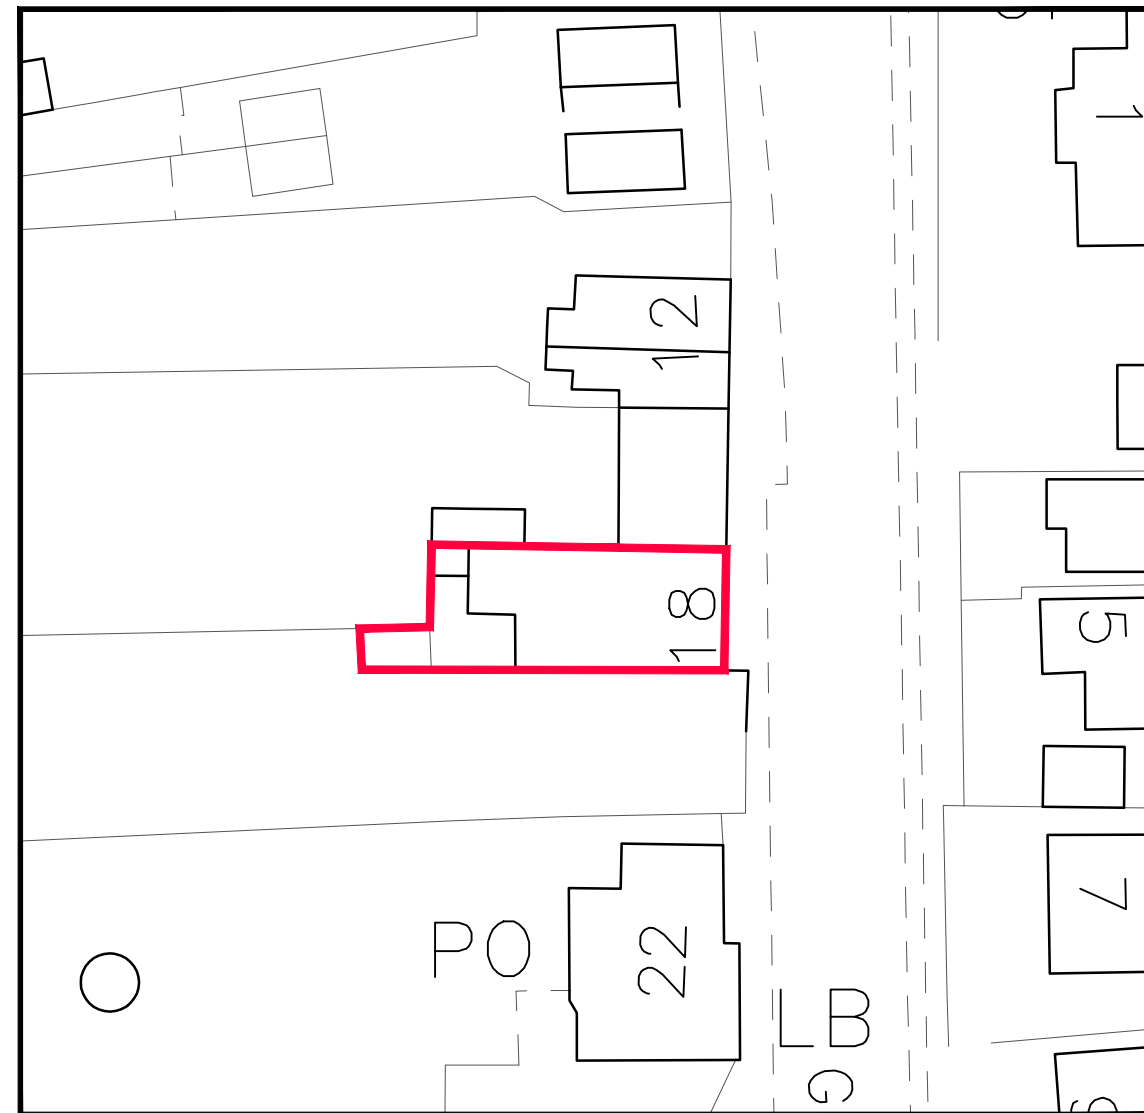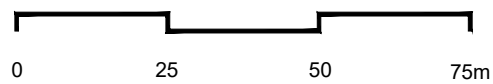

SITE PLAN
SCALE 1:500

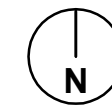

Scale 1:500

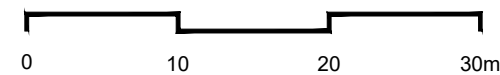

Rev.	Date	Revisions
-	-	-



8-10 Silver Street,
Enfield,
EN1 3ED

Office: 0208 367 7479
Email: info@adplondon.co.uk

Client	Mr Curtis		
Address	18 Gaultree Square, Emneth, PE14 8DD		
Scale	1:500 - 1:1250@ A3	Date	FEB 2024
Drawn by	IC	Checked by	HC
Project No.	240126-01	Drawing No.	A100
		Revision	-

Drawing title
Location & Site Plan