


NOTE

THE PROPOSED WORKS ARE ESSENTIAL FOR THE HOUSE HOLDER TO ACCOMODATE THEIR DISABLED DAUGHTER WHO WILL BE MOVING HOME FROM HOSPITAL SHORTLY

Do not scale from this drawing. Only figured dimensions are to be taken from this drawing. Contractor must verify all dimensions on site before commencing any work or shop drawings. Report any discrepancies to the architectural designers before commencing work.
Work within the current Construction (Design & Management) Regulations is not to start until a Health and Safety Plan has been produced.
This drawing is copyright and must not be reproduced without consent


Revisions :

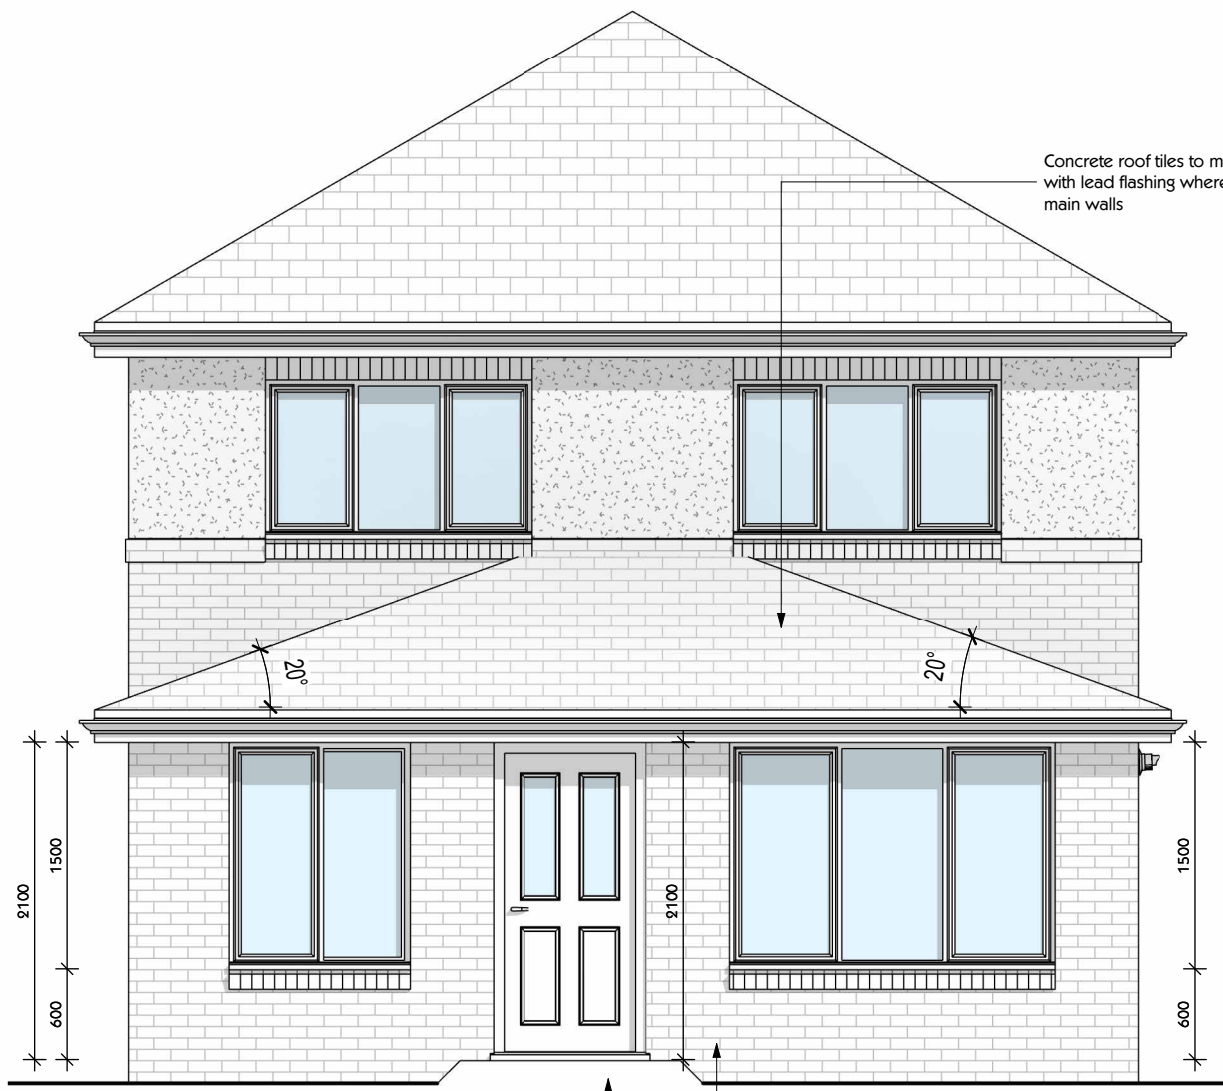

Proposed Front Elevation
1 : 50

Facing brick to match existing

Level access to be provided to front door with Part M Thresh.
Hard landscaping to front to be graded to provide level access

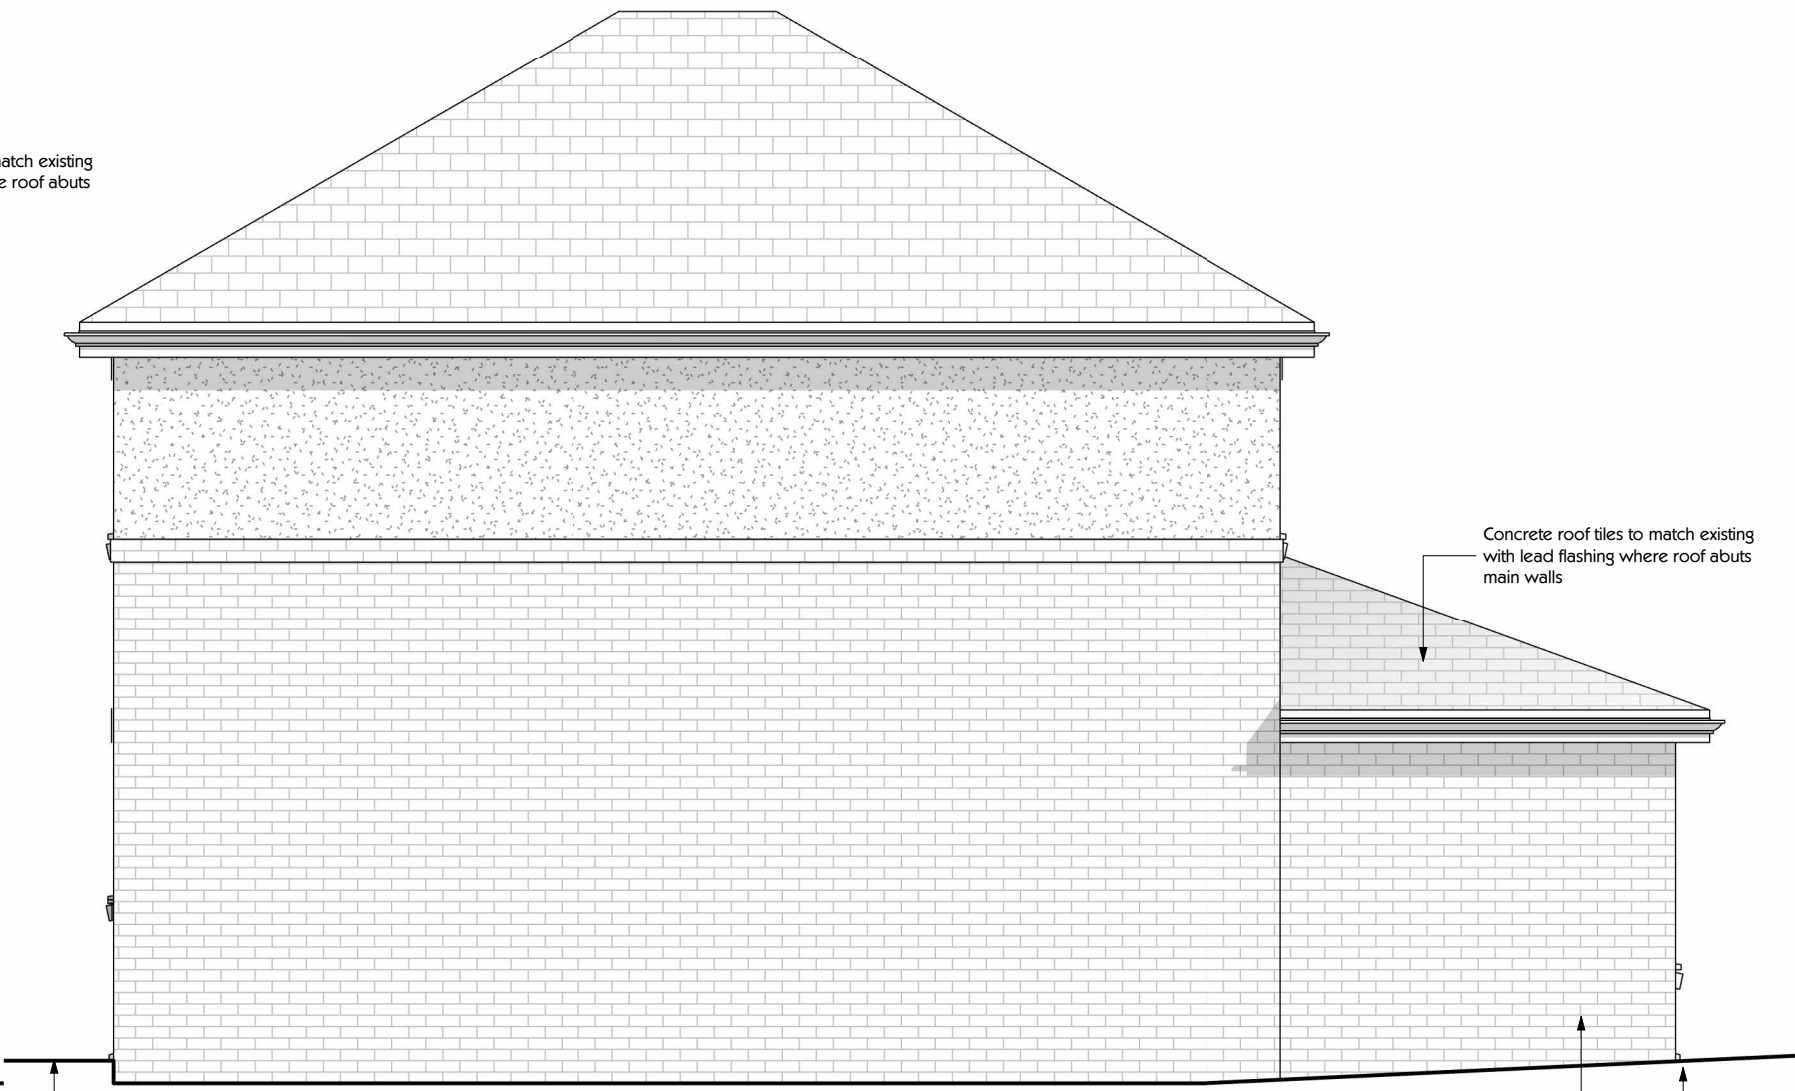

Proposed Side Elevation
1 : 50

Level access to be provided to french doors with Part M Thresh.
Hard landscaping to rear to be graded to provide level access

Facing brick to match existing

Level access to be provided to front door with Part M Thresh.
Hard landscaping to front to be graded to provide level access



New Coliseum Offices , 246 Whitley Road , Whitley Bay, Tyne & Wear , NE26 2TE | t : 07930 152247 | e : hello@neil-armour.co.uk www.neil-armour.co.uk

Dwg No :	Rev :	Drawing :	Scale :	Date :	Project :
A05		Proposed Front & Side Elevations	1 : 50	02/10/24	4 Moor Park Court North Shields