




Elevation to Albert Park
Scale 1:30

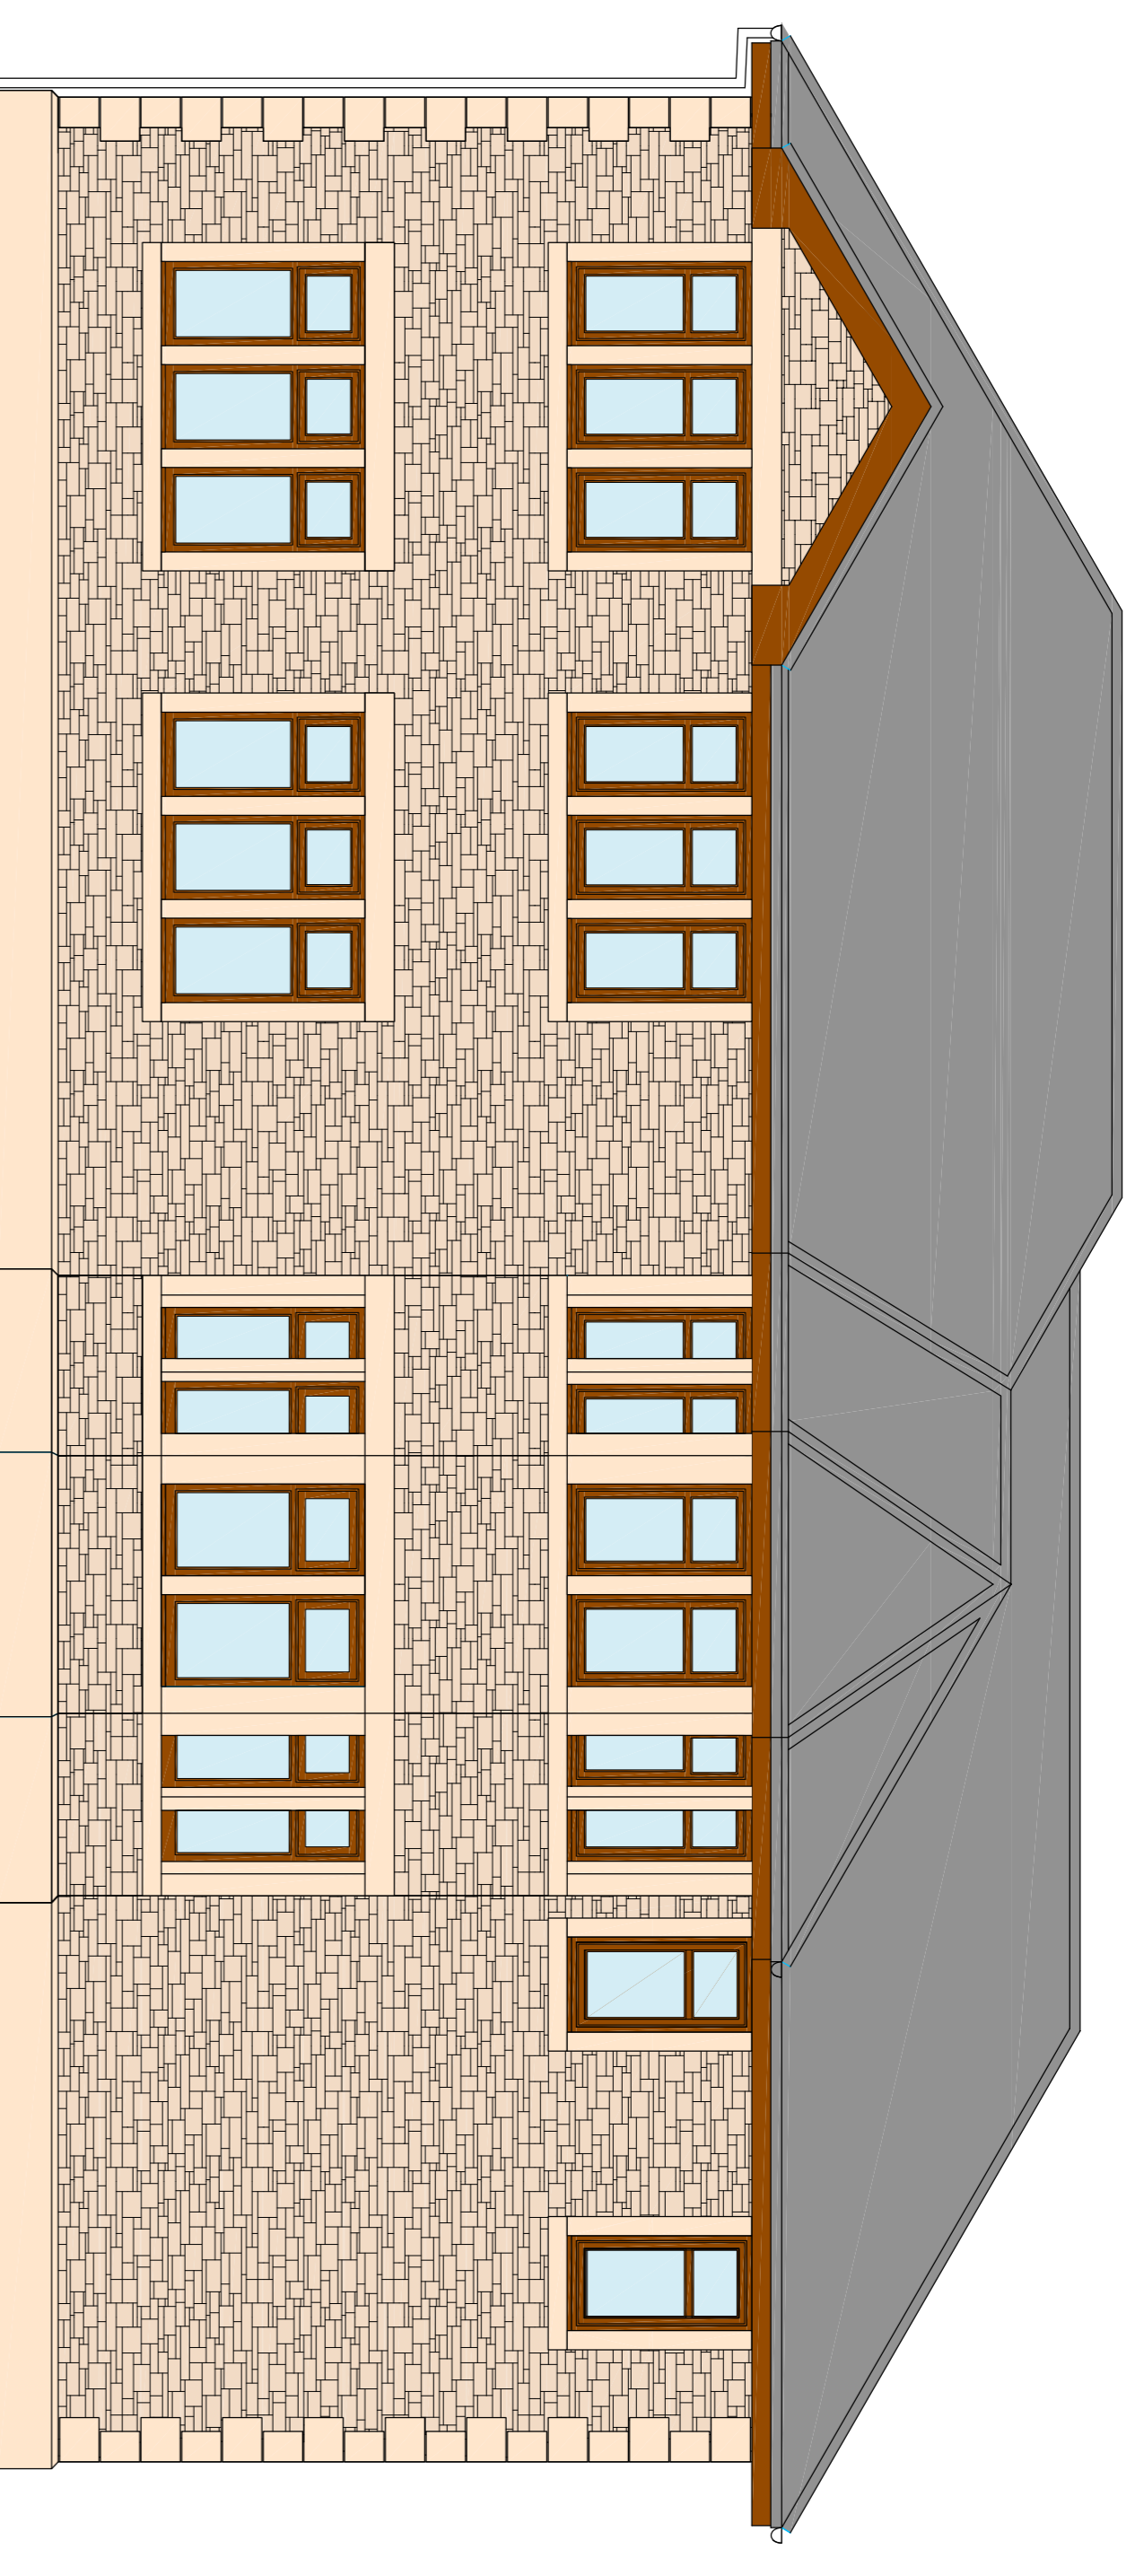

Elevation to Lanark Road
Scale 1:30

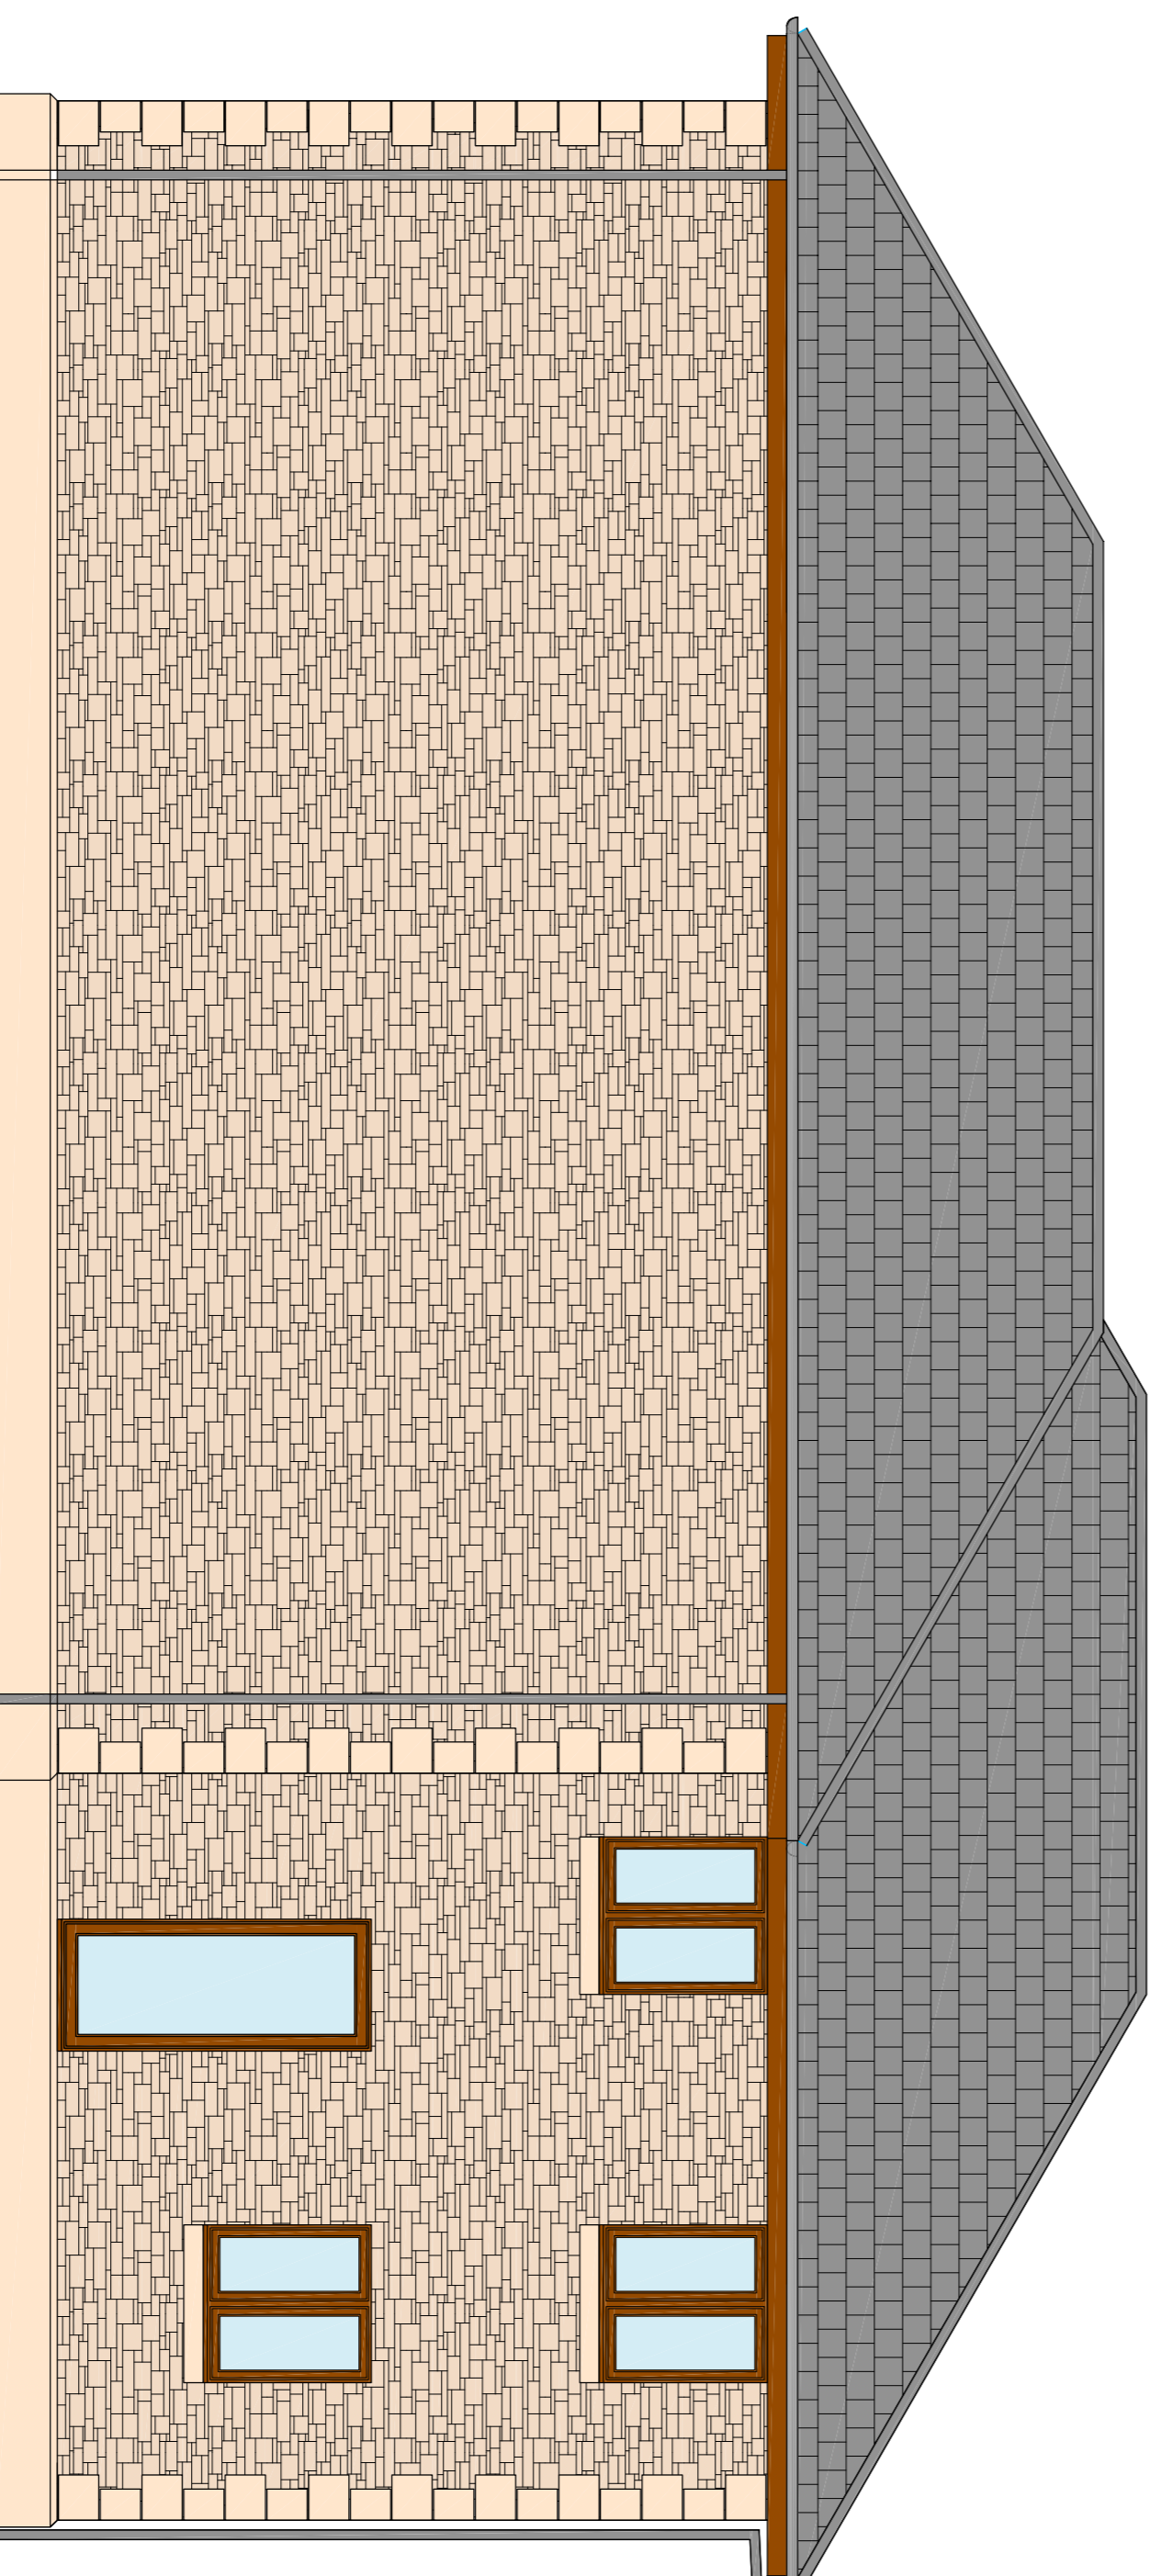

Side Elevation
Scale 1:30

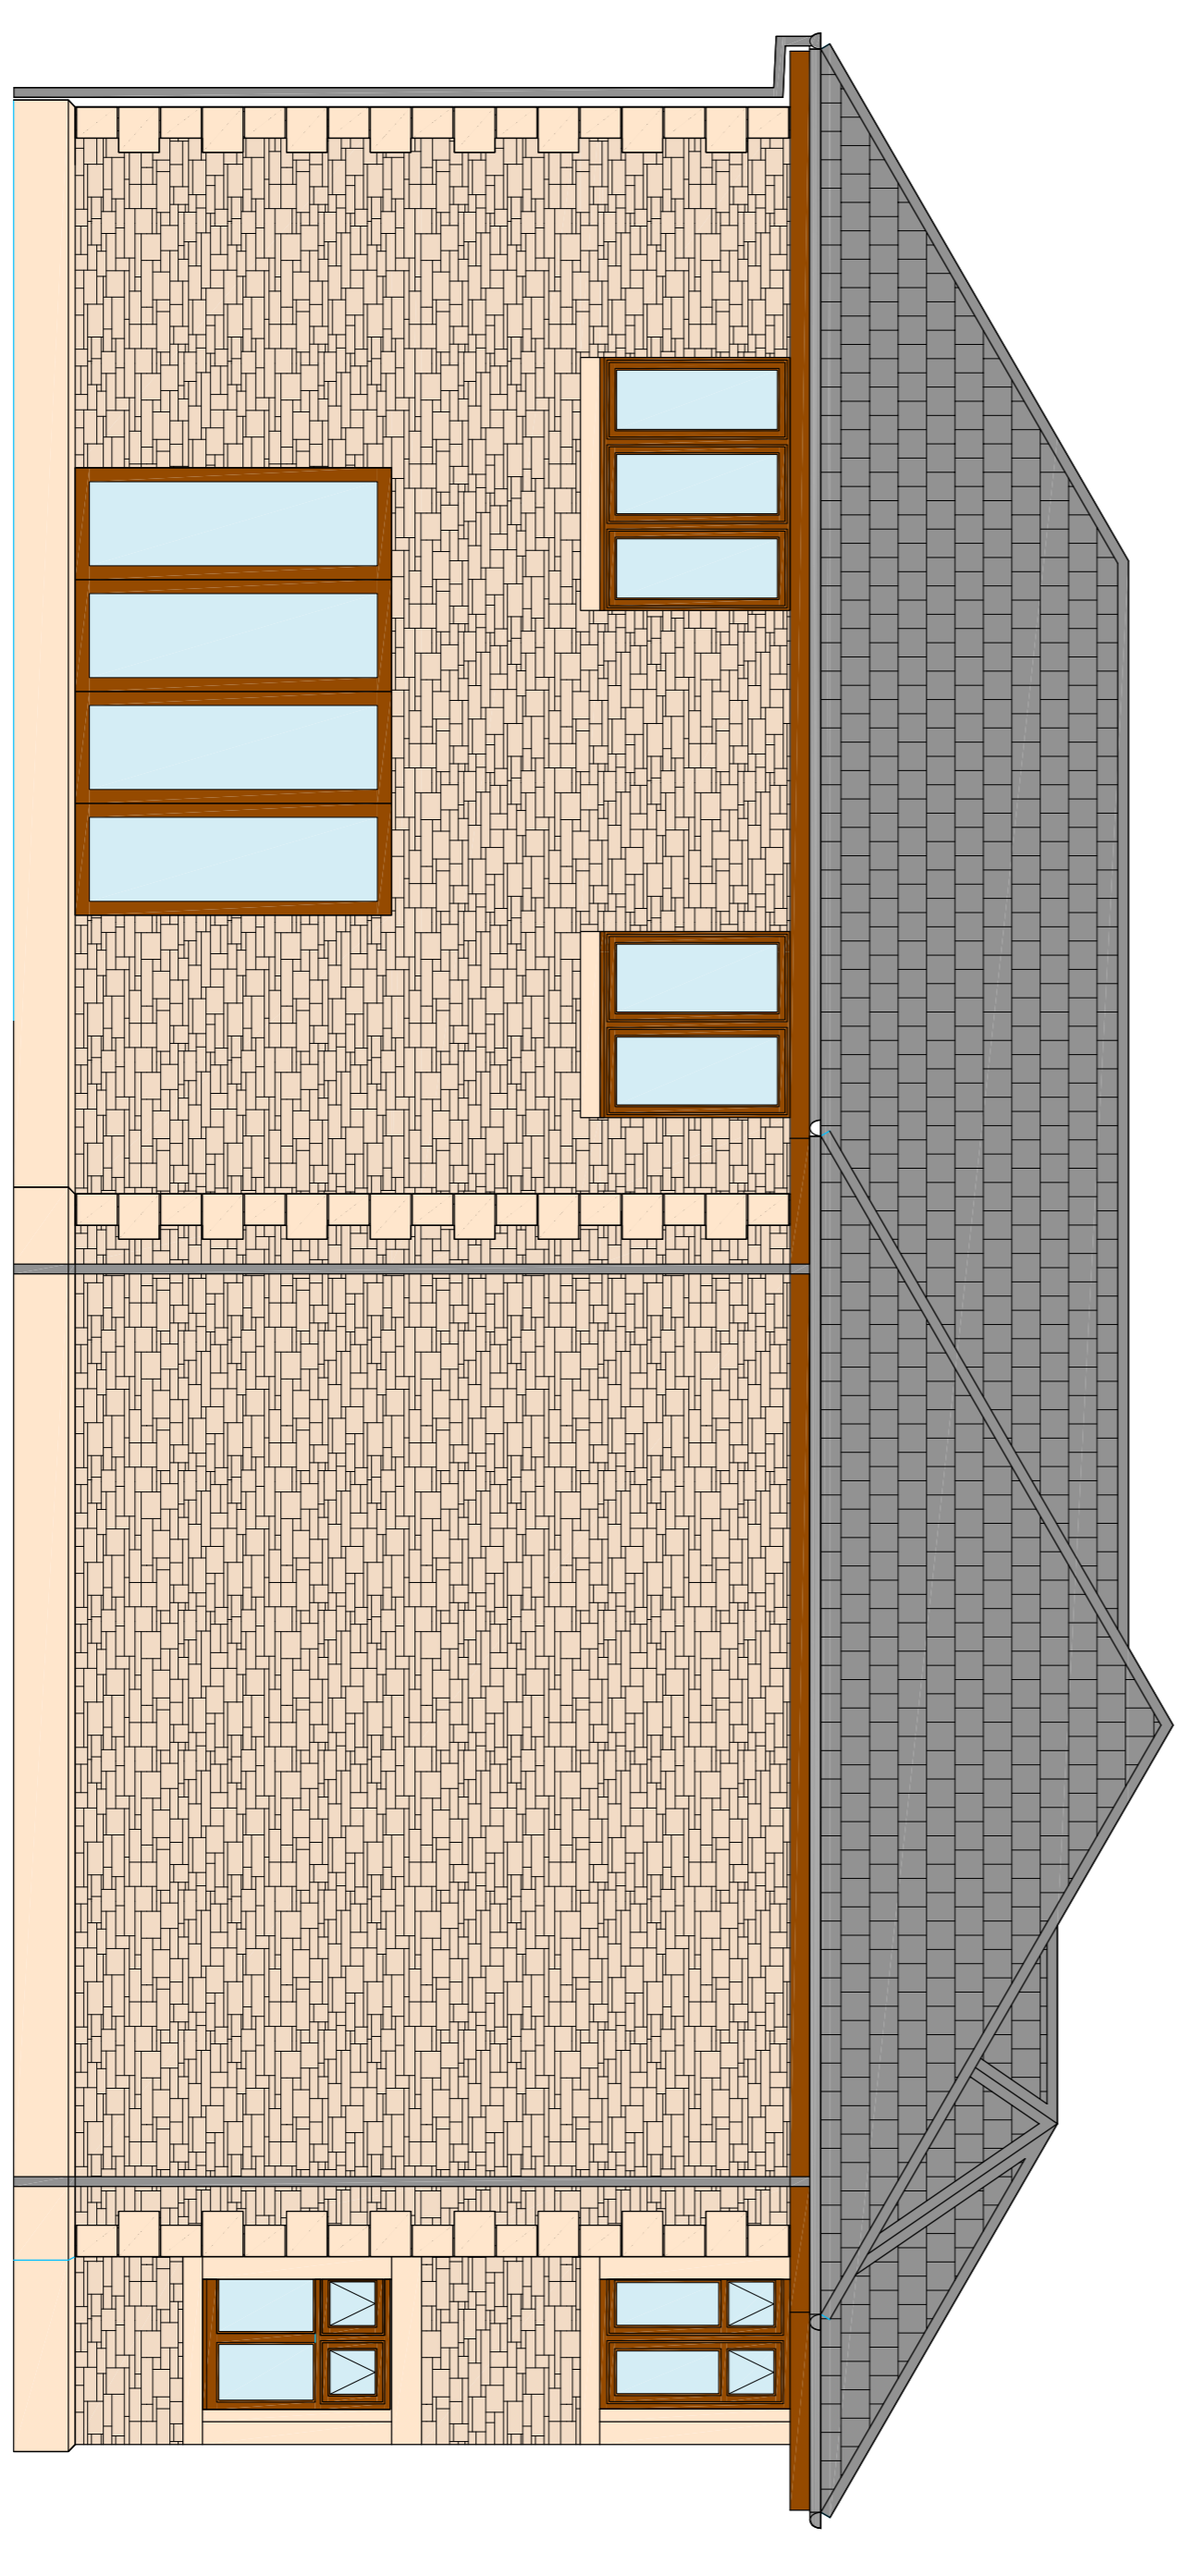

Rear Elevation
Scale 1:50

Do not scale from this drawing.
If in doubt, ask.
This drawing is the property of th-dm and must not be copied, reproduced or disclosed without written permission.
revisions:

All Dimensions shown are approximate and may be subject to alteration on site.
No furniture, fittings or finishes should be ordered until accurate site sizes can be taken on site

DATE OF ISSUE
12 Feb 2024

Project title:
Residential Development
Albert Park, Braikwood

drawing title:
Plc 10 - Elevations

Issue stage:
Planning

date:
Dec 23

drawn:
DGF

scale @ A1:
As Noted

drawing number:
23-230-AL(10)500

revision:
D

TAYLOR
HOMES
Taylor Homes (Scotland) Limited
Etrick House, 25 Woodhall Road,
Telephone: 01698 387777