


NOTES:


Copyright
 DO NOT SCALE: Use figured dimensions only.
 All dimensions on this drawing is given with good faith and believed to be correct.
IF IN DOUBT ASK.

The author accepts responsibility for this document only to the commissioning party and not to any other.


The author does not accept liability for accuracy or veracity of survey information provided by others and used in the preparation of this drawing. All dimensions and levels provided by others must be checked and verified on site before commencement of works.

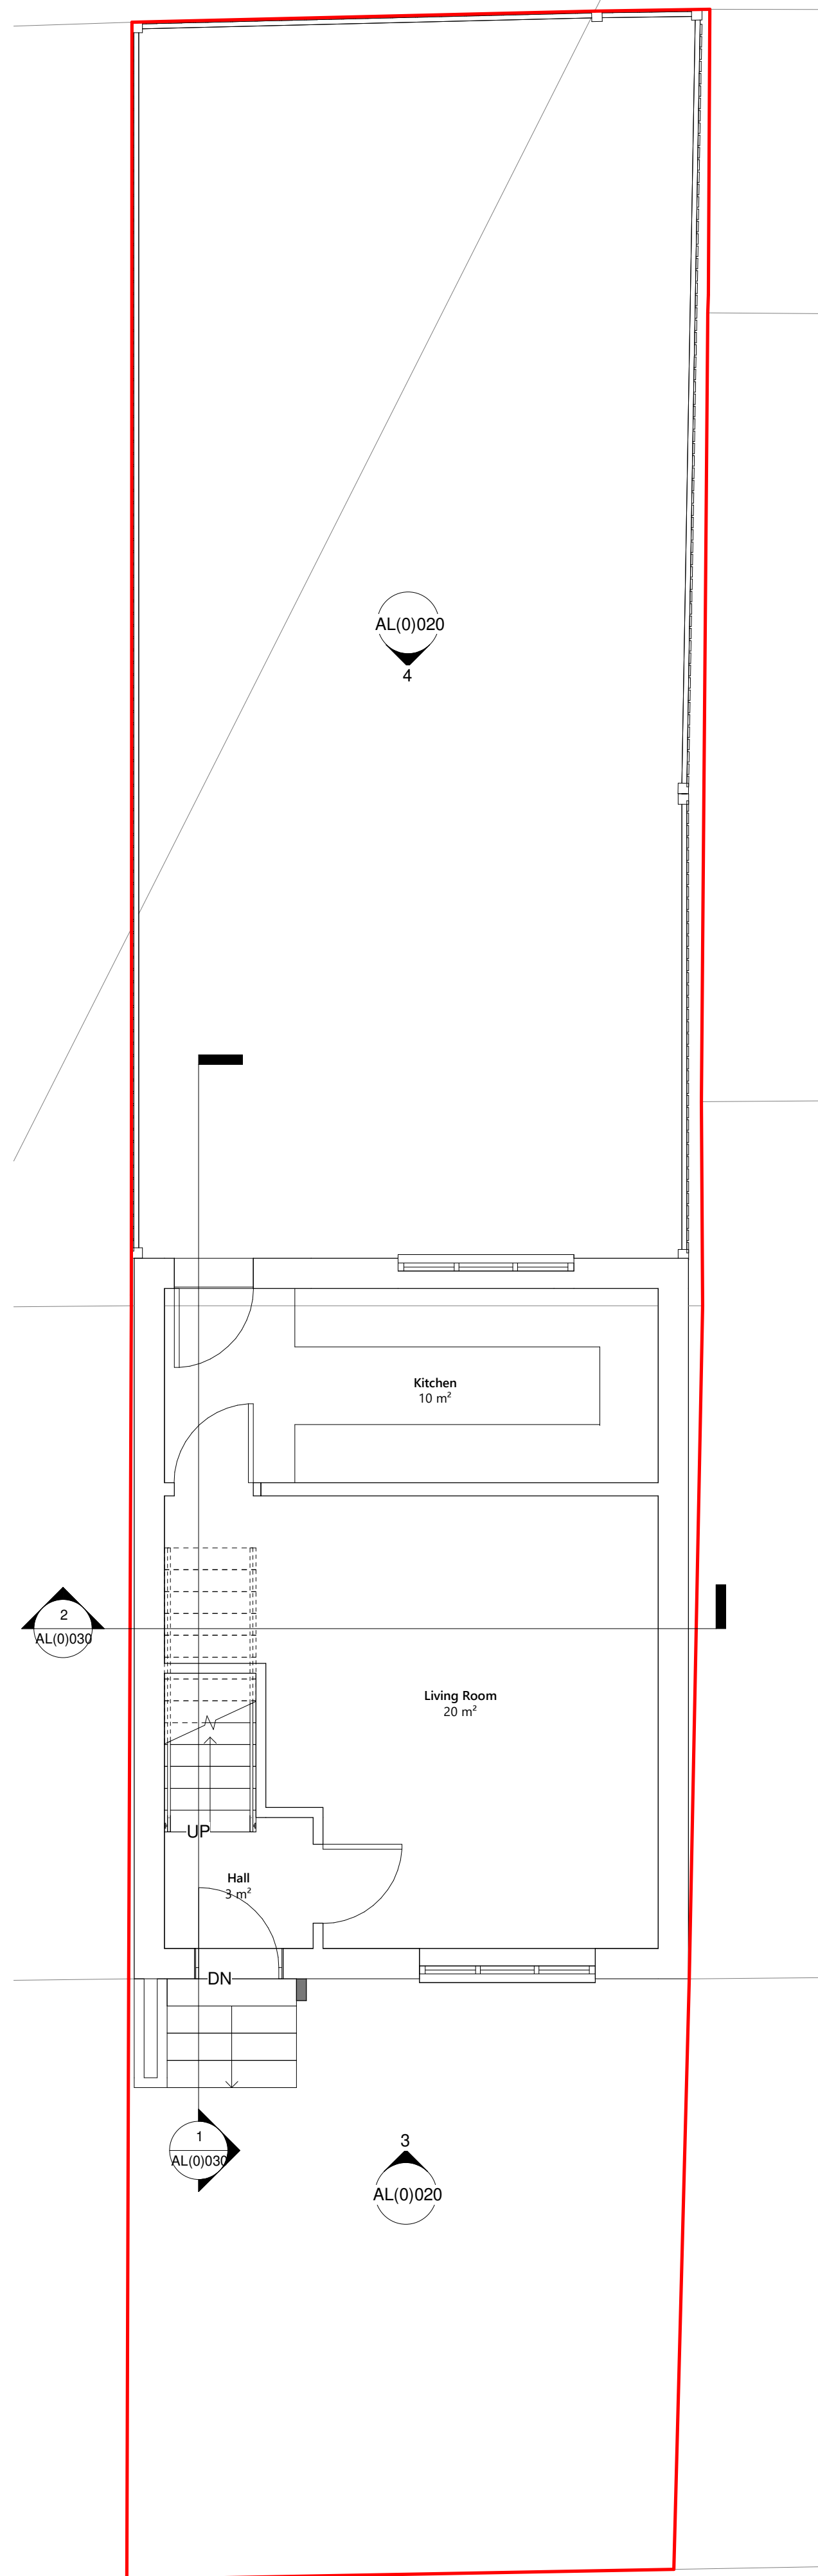


1 Existing - 00 - Ground Floor Plan
 1 : 50

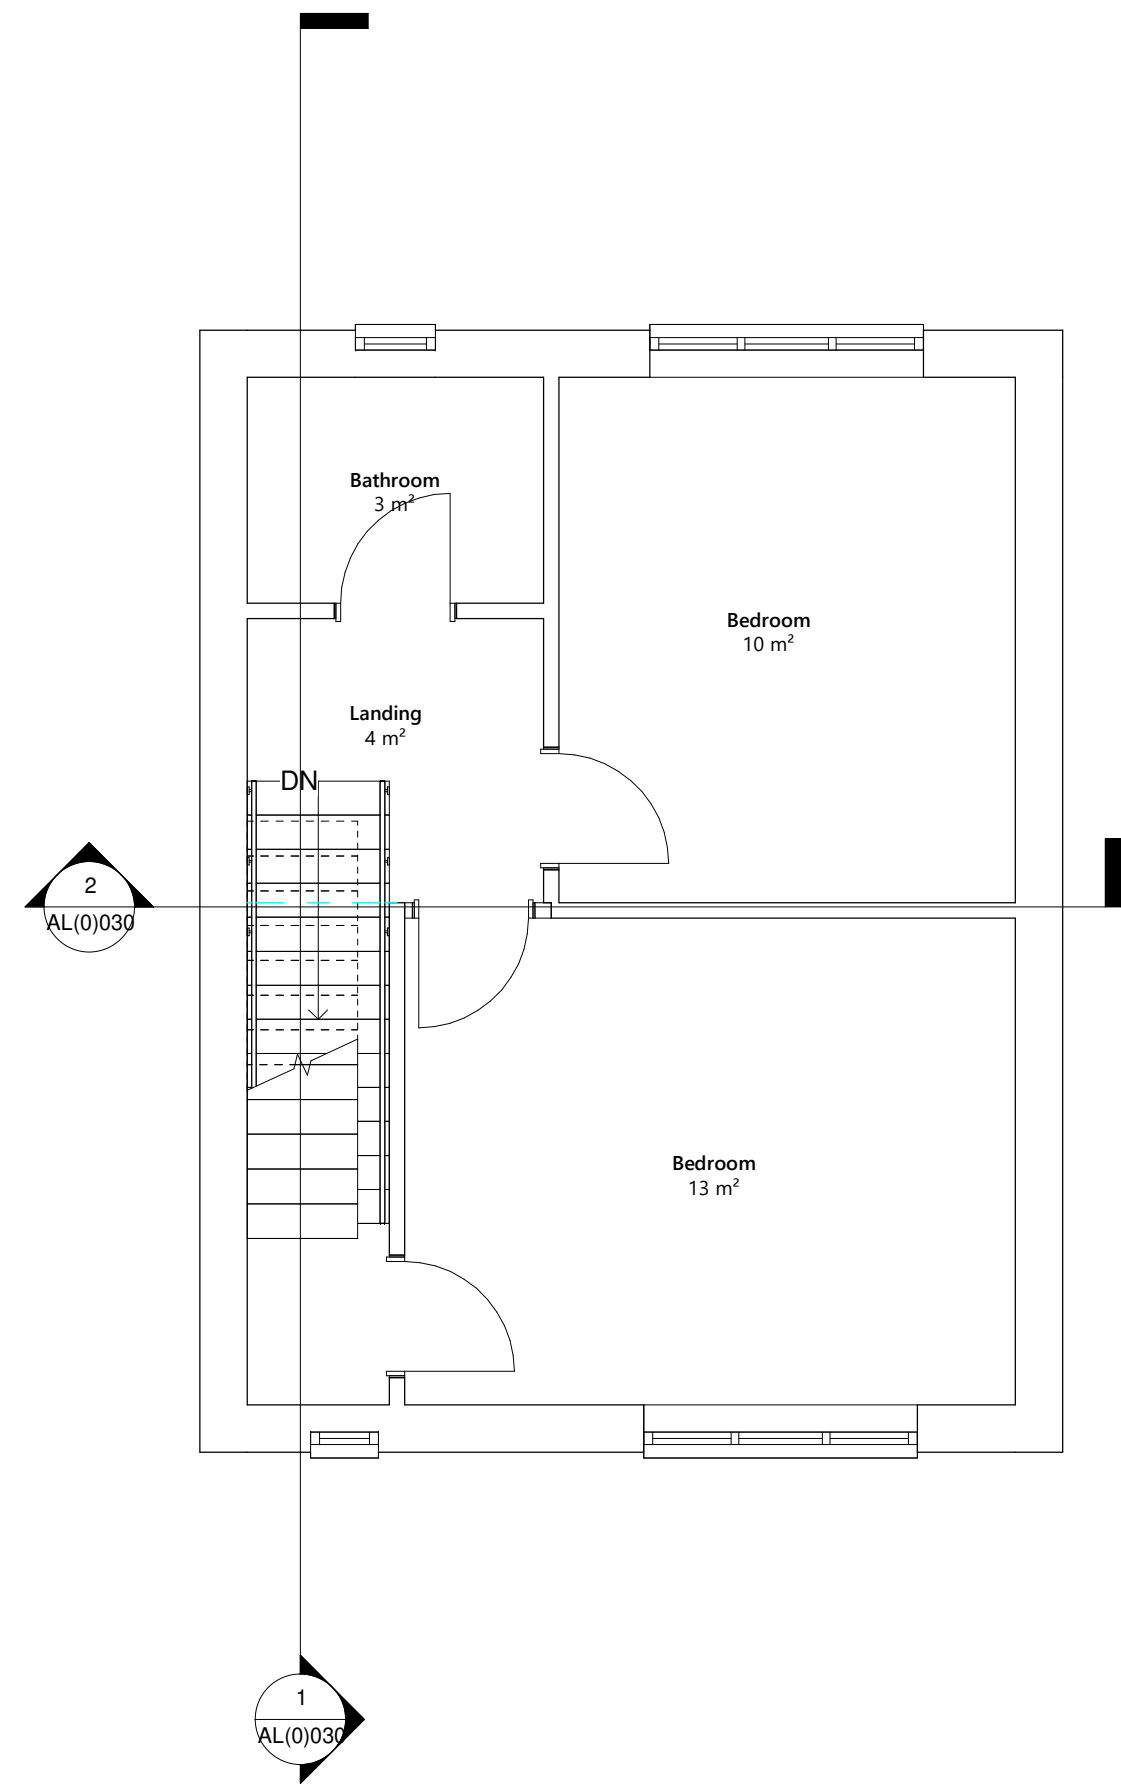

2 Existing - 01 - First Floor Plan
 1 : 50

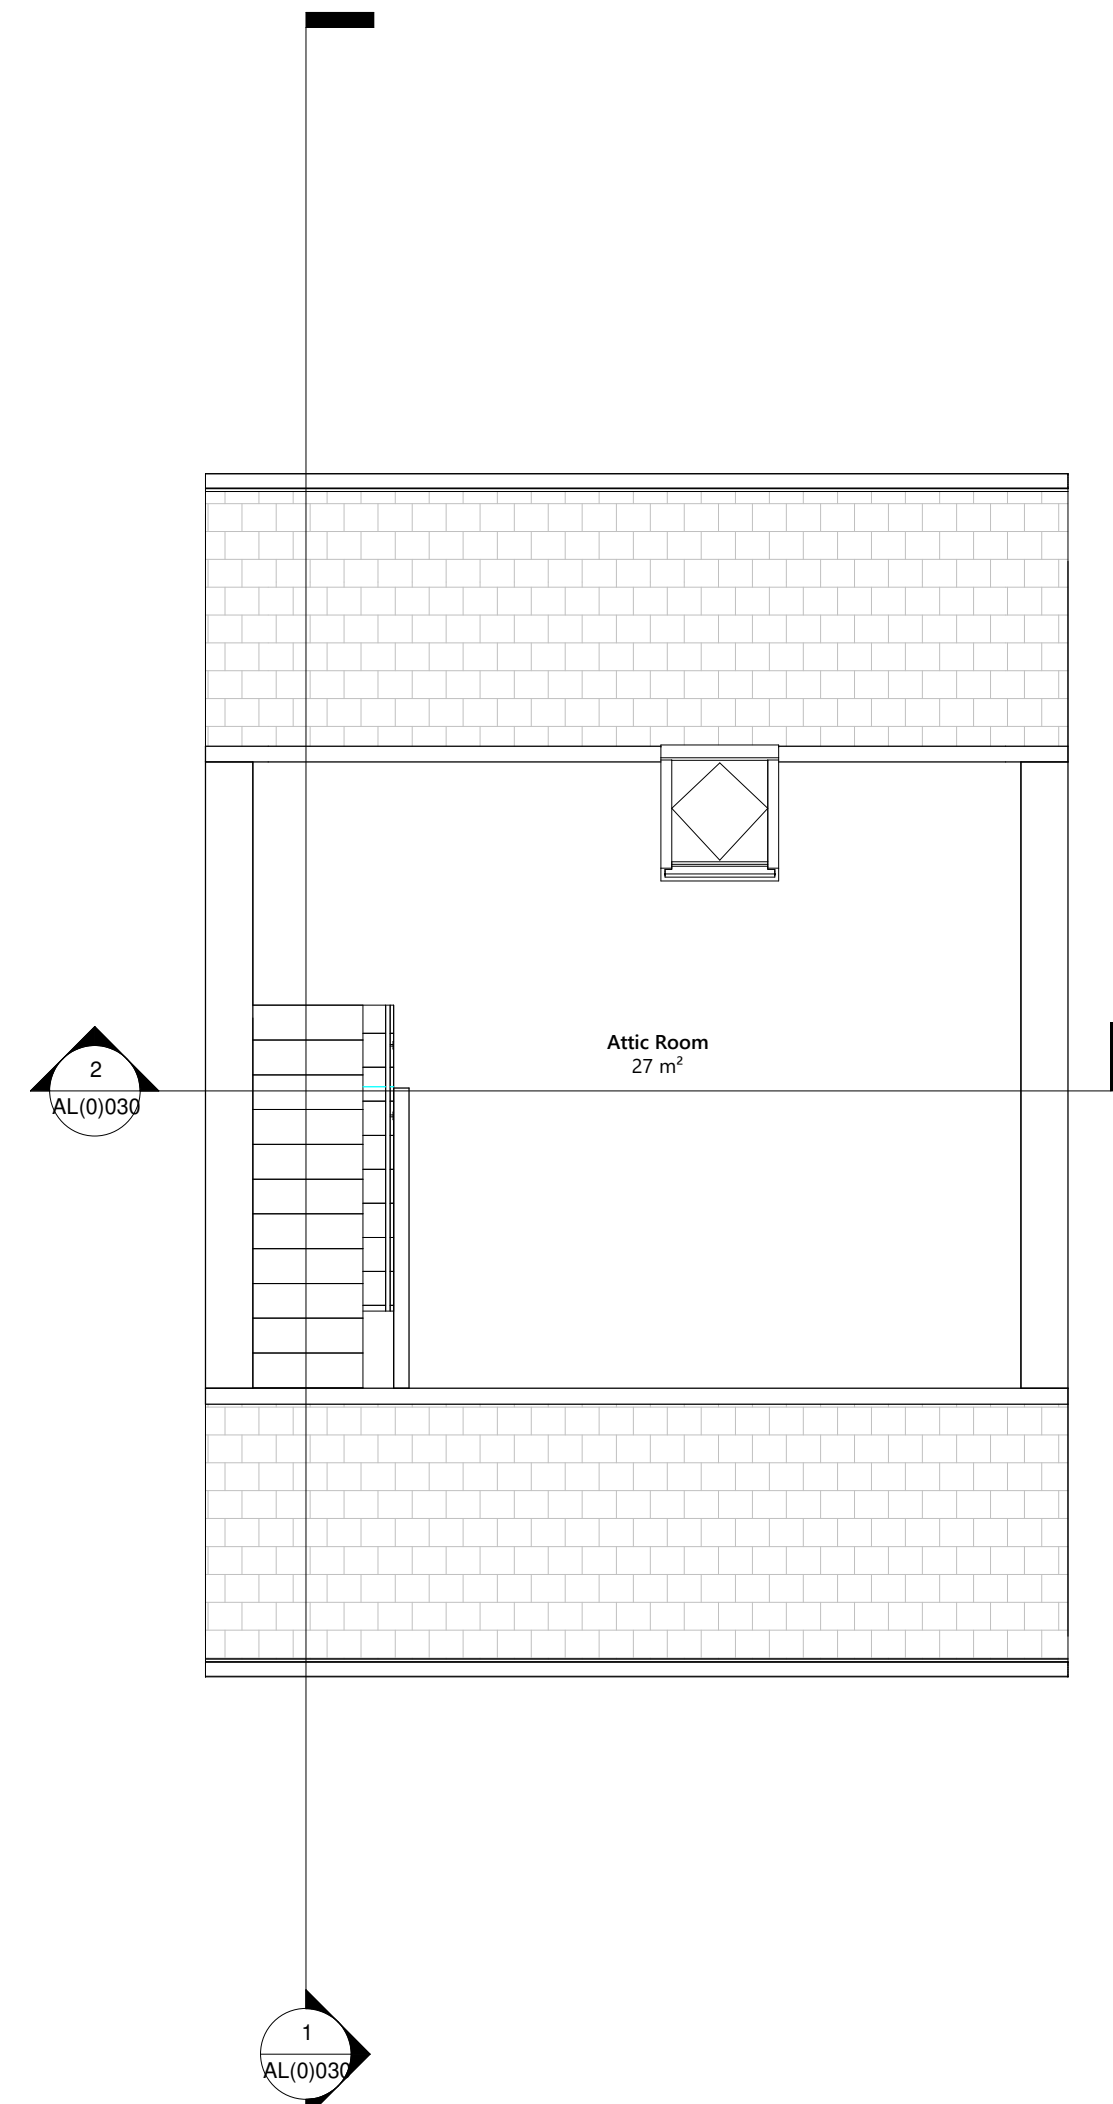

3 Existing - 02 - Attic
 1 : 50

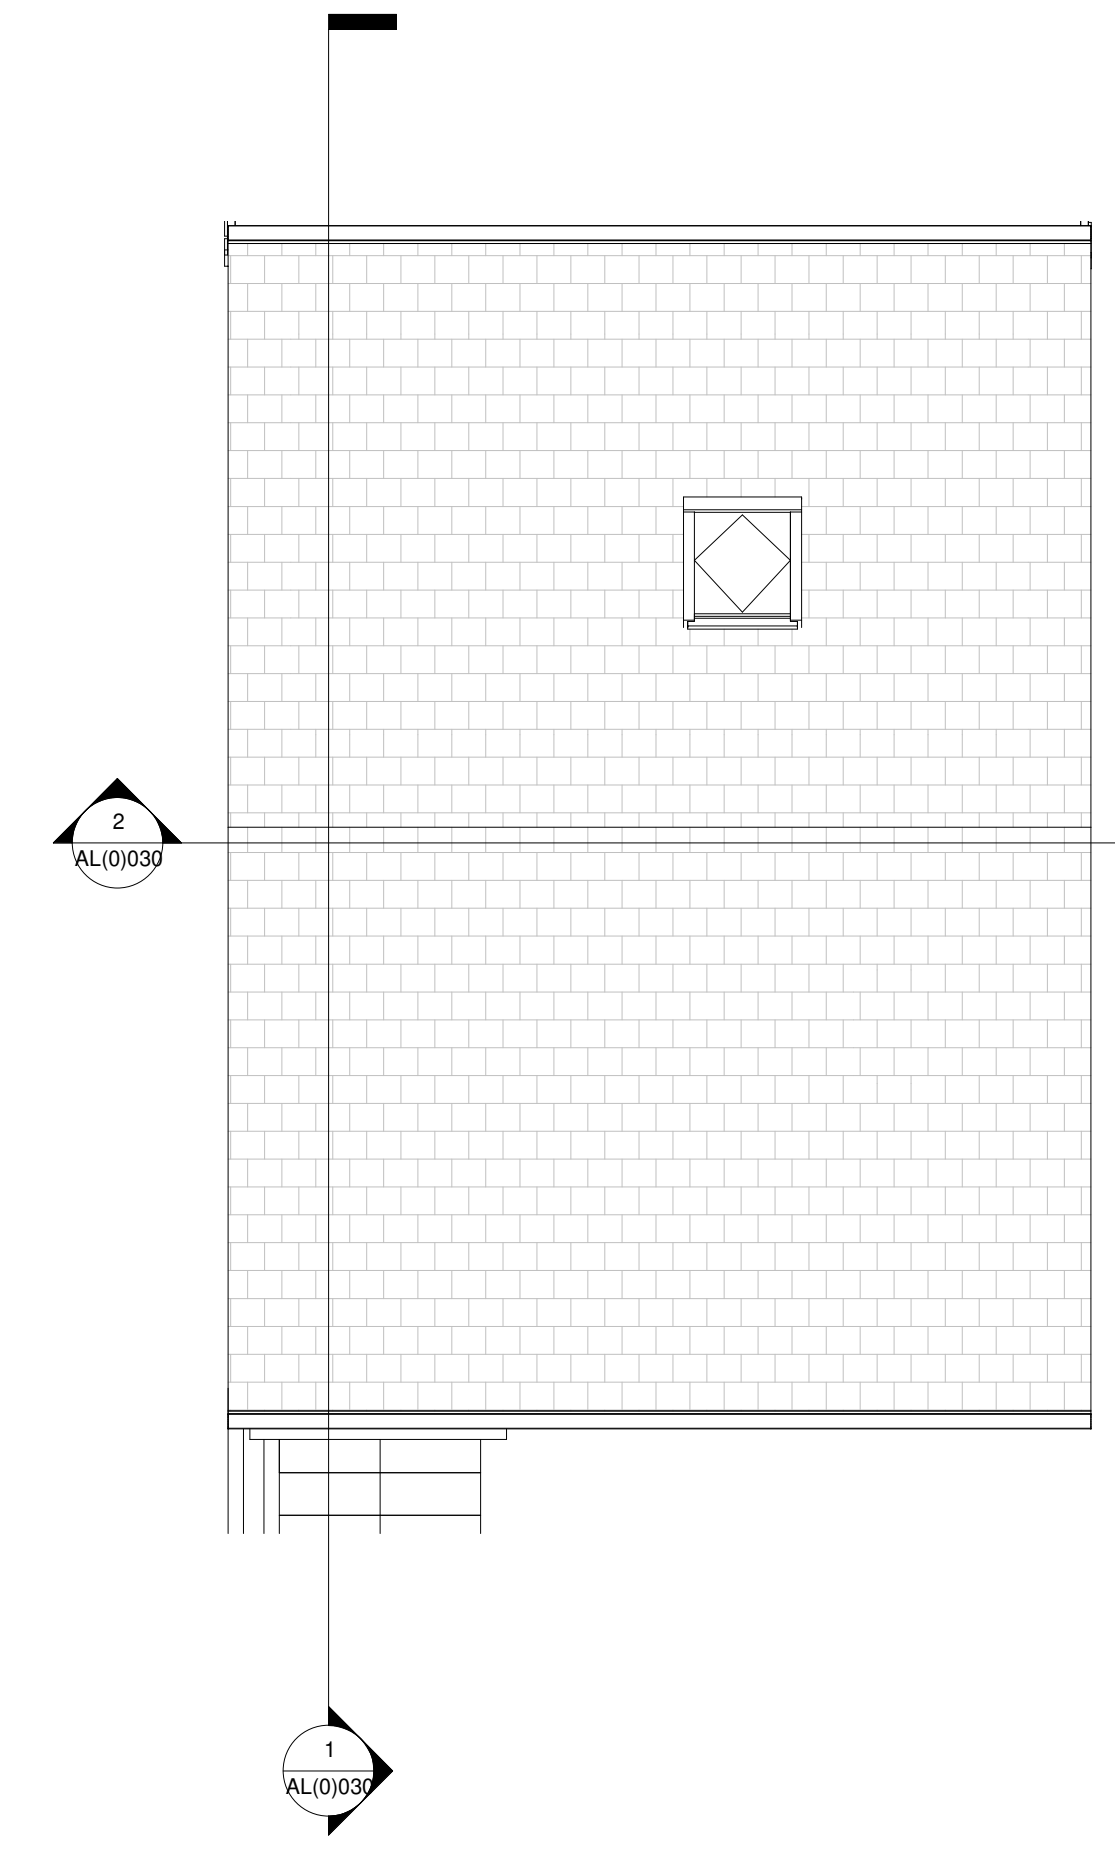

4 Existing - 03 - Roof Plan
 1 : 50

A	Issue for Planning Application	YZ	15.02.24
Rev	Revision Description	Drawn	Date

Client **MR & MRS Zhelyazkov**

Project **64 Baillie Dr, Bothwell, G71 8JG**

Title **EXISTING - FLOOR PLANS**

Scale @ A1	Drawn By	Date
1 : 50	YZ	15.02.24

Sheet No.	Rev.
AL(0)010	A