



0 2 4 6 8 10

SCALE 1:100 (A2) LENGTHS SHOWN IN METRES


All dimensions and levels to be checked on site prior to the commencement of work. Architect to be informed of any discrepancies prior to the commencement of work. Unspecified dimensions are not to be scaled off this drawing for construction purposes. All dimensions are in millimetres unless stated otherwise. If any dimensions or details conflict please notify the Architect immediately. This drawing is to be used for **STATUTORY** purposes only. This is not a **CONSTRUCTION** drawing.

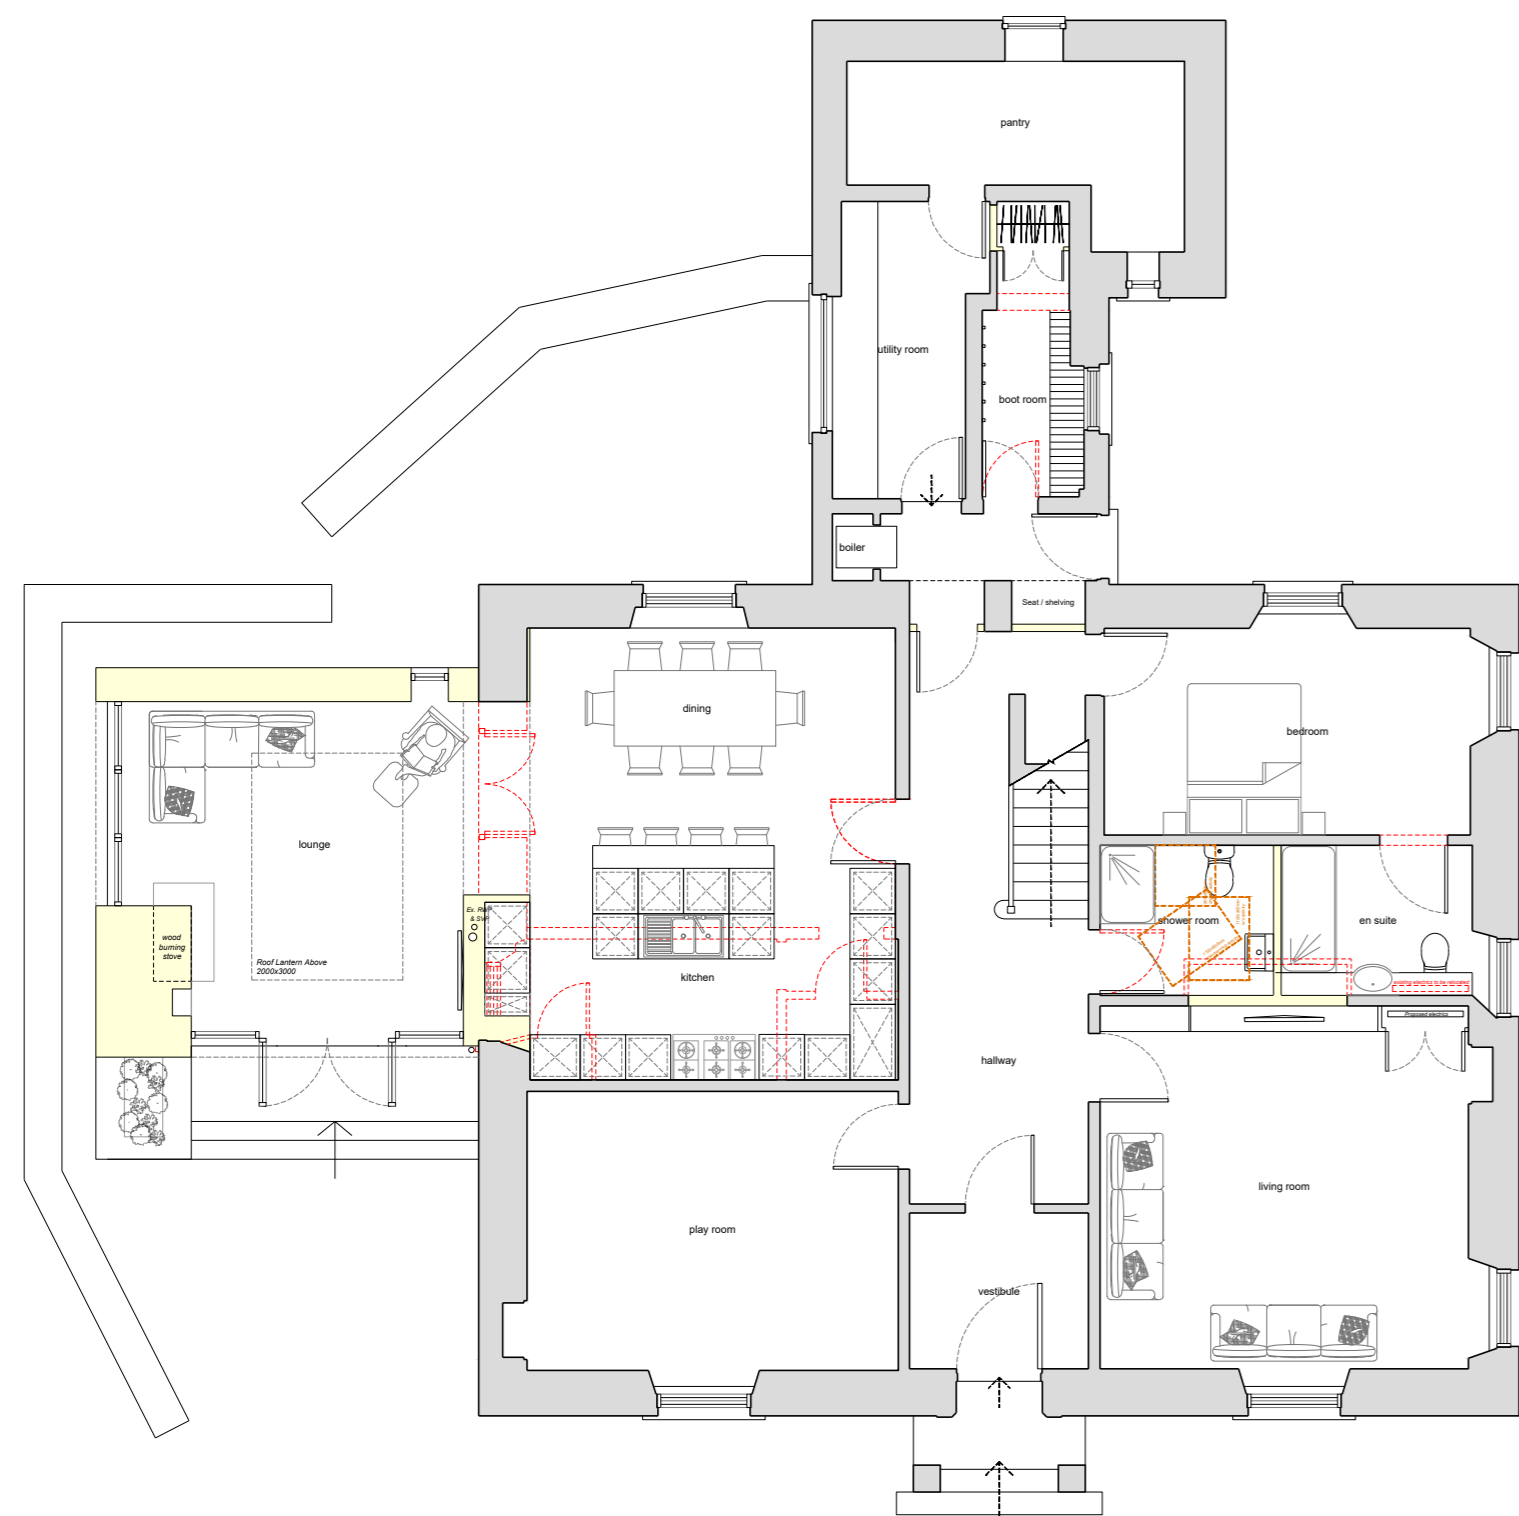

ground floor plan

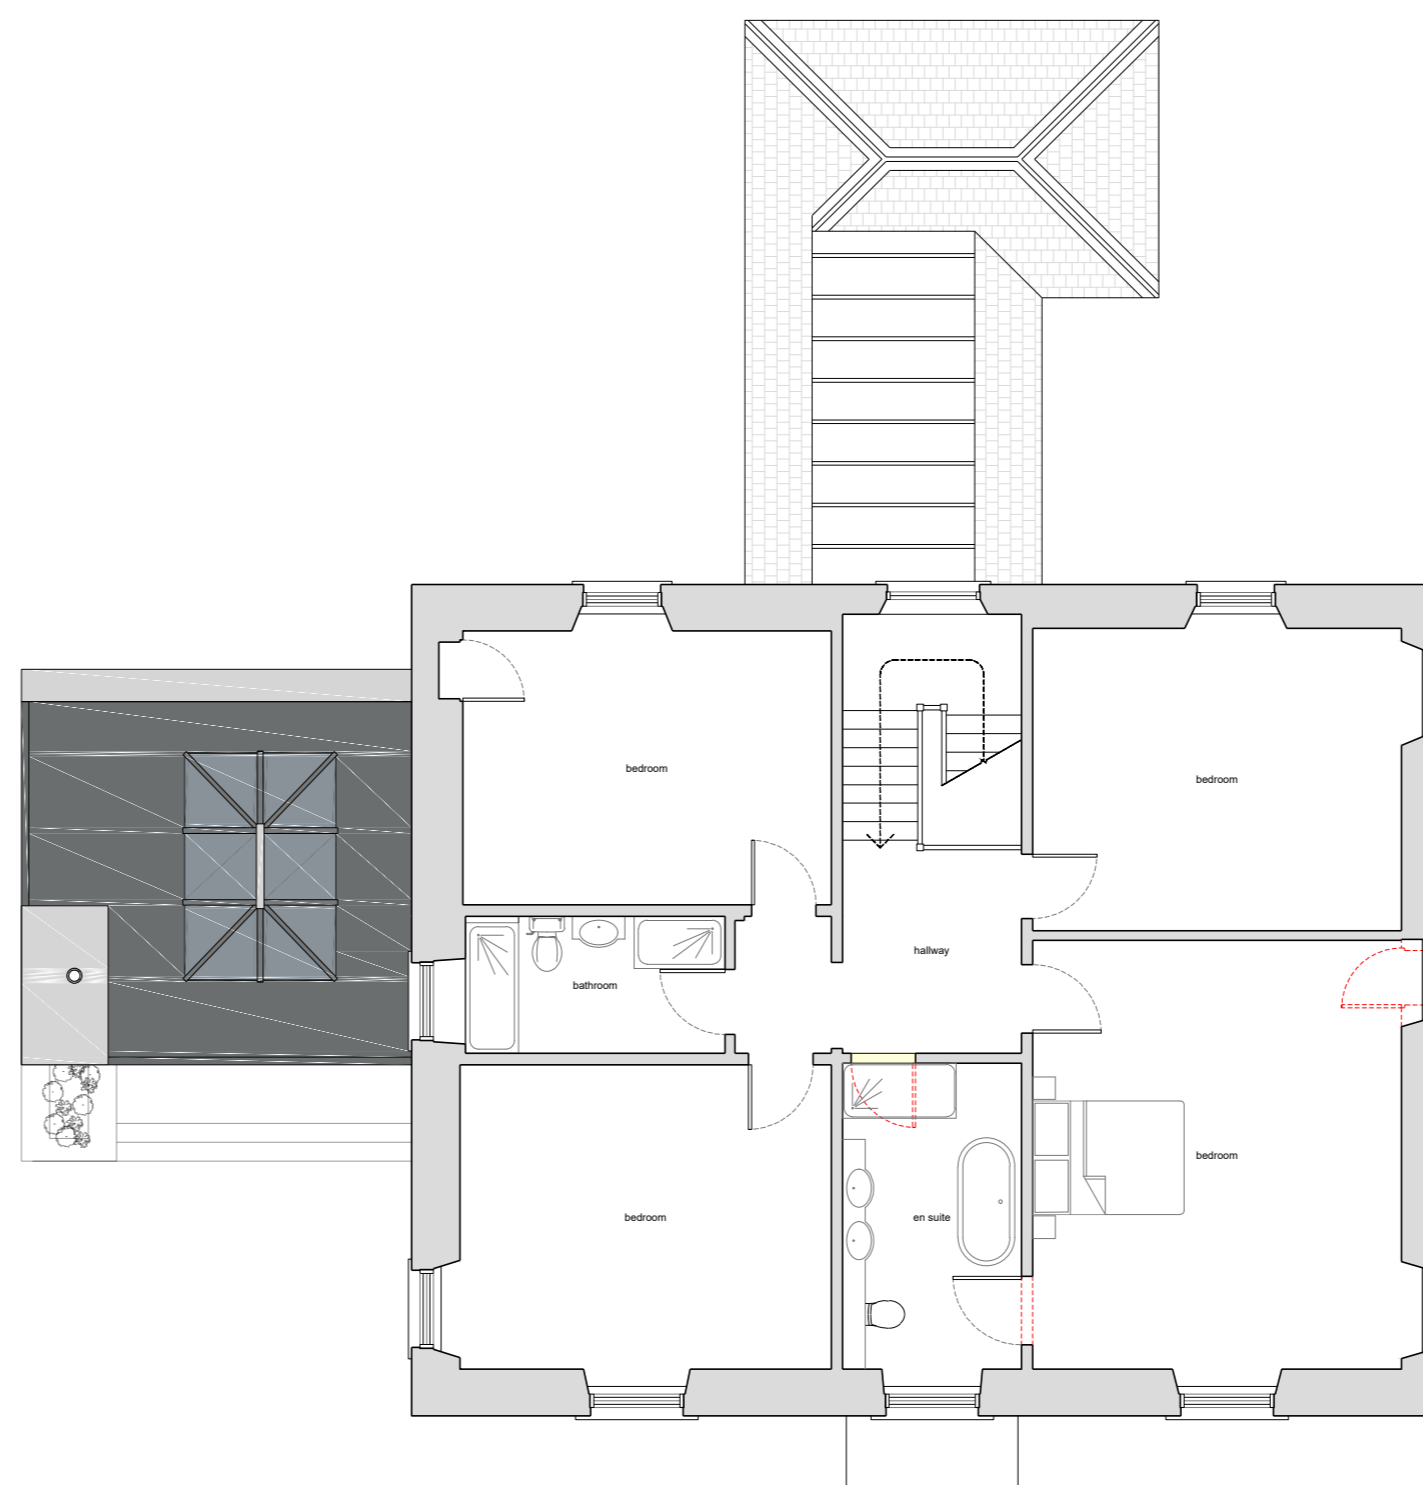

first floor plan
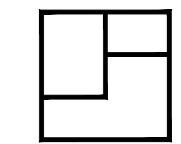
| | | | |
|--|--------------|--|-------------|
| Project | |  JON FRULLANI ARCHITECT | |
| Internal & External Alterations | | | |
| Client | | Drawing Title | |
| Mr & Mrs Campbell | | Proposed Floor Plans | |
| Address | | Issue Status | Drawing No. |
| Balruddery Farmhouse | | Planning | 7439_F_305 |
| Invergowrie, Dundee, DD2 5LJ | | Designer | Date |
| LH/BS | January 2024 | Scale | Revision |
| | | 1:100 @ A2 | - |
| t: 01382 224828 m: 07808 726306 e: jon@jfrchitect.co.uk w: jfrchitect.co.uk f: facebook.com/jfrchitect a: 140 perth road, dundee, dd1 4jw <small>this drawing is protected by copyright. it may not be reproduced in any form or by any means for any purpose, without gaining prior written permission from jon frullani architect ltd</small> | | | |