



All dimensions and levels to be checked on site prior to the commencement of work. Architect to be informed of any discrepancies prior to the commencement of work. Unspecified dimensions are not to be scaled off this drawing for construction purposes. All dimensions are in millimetres unless stated otherwise. If any dimensions or details conflict please notify the Architect immediately. This drawing is to be used for **STATUTORY** purposes only. This is not a **CONSTRUCTION** drawing.

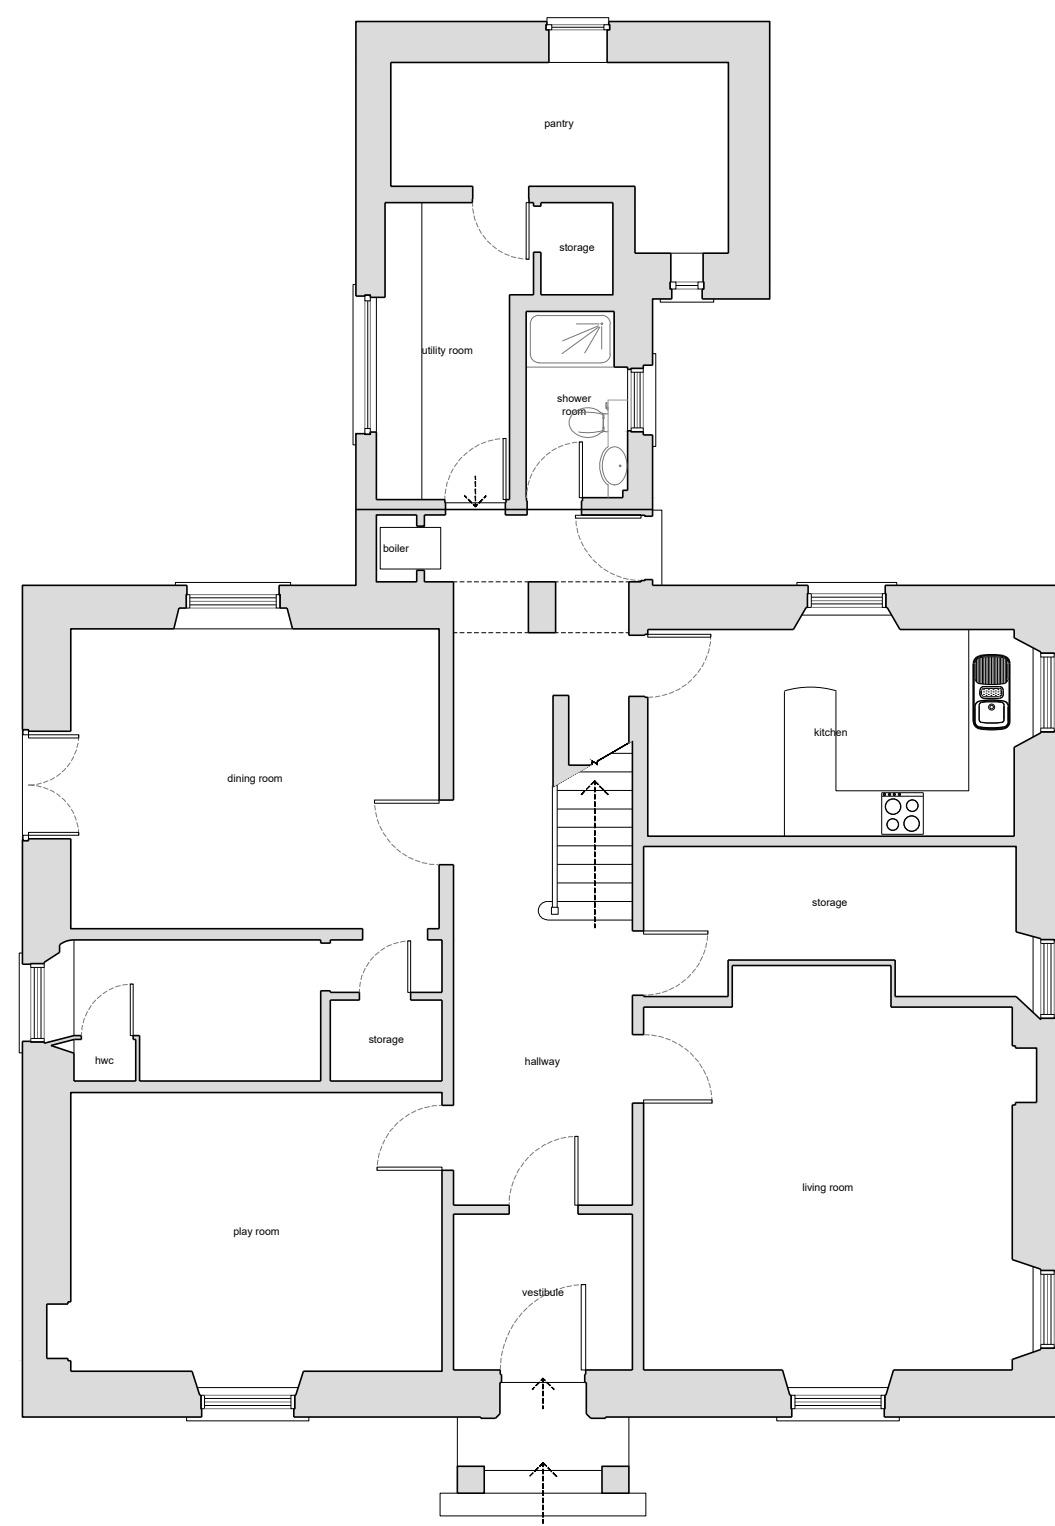

ground floor plan

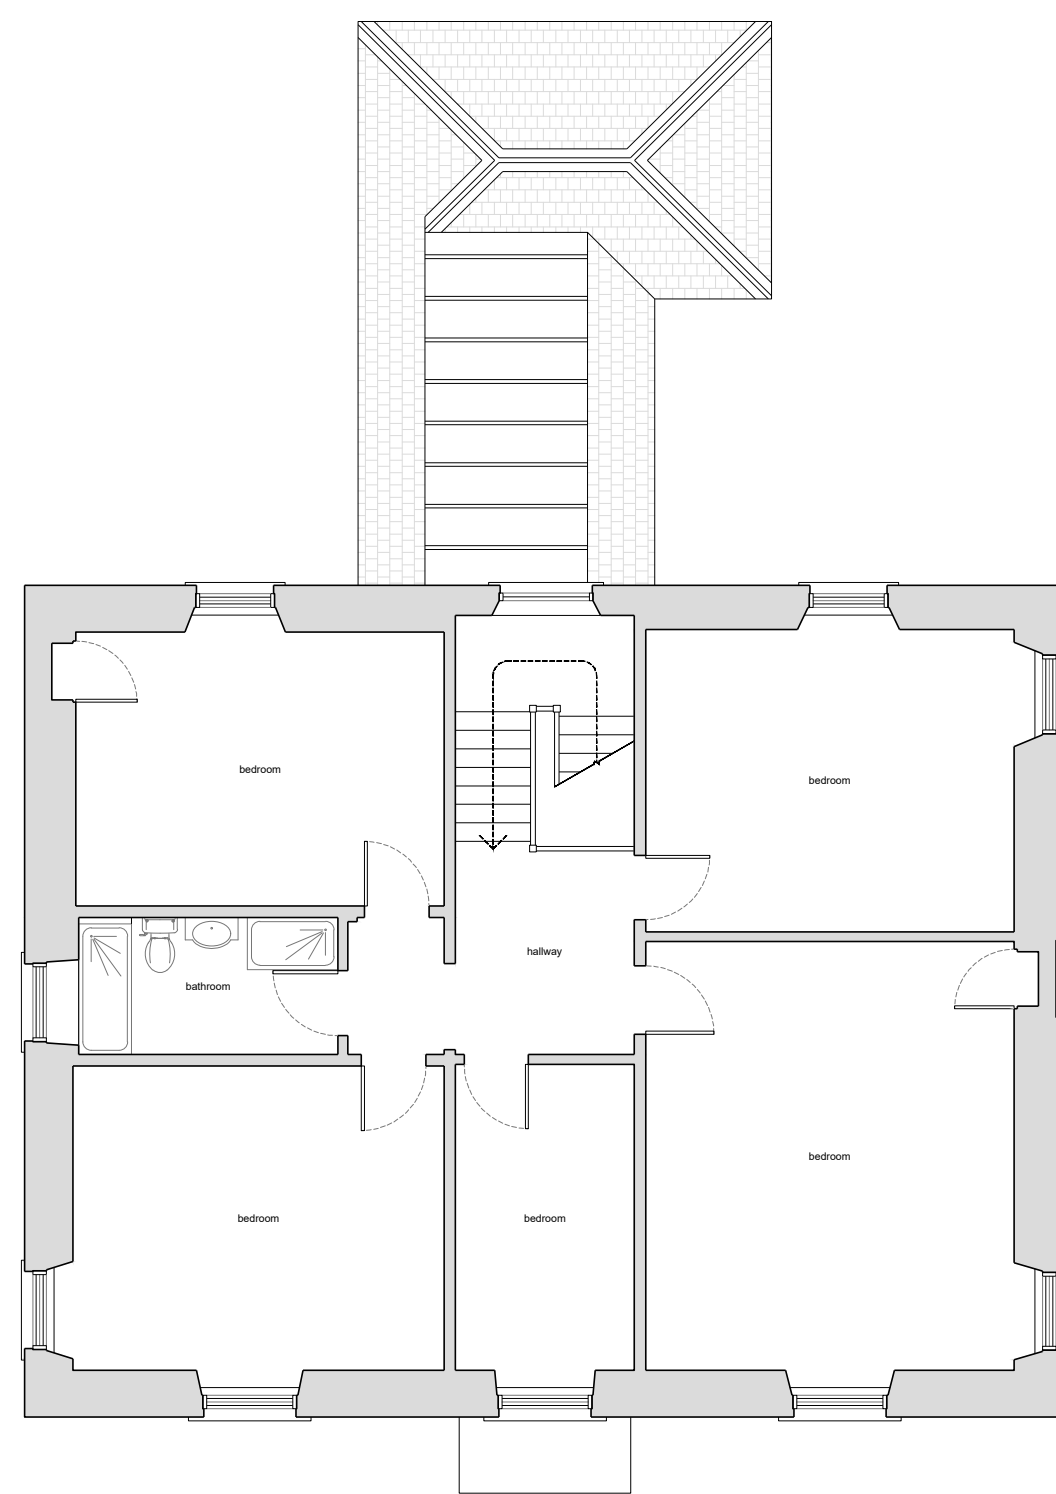

first floor plan

Project		 JON FRULLANI ARCHITECT	
Internal & External Alterations			
Client		Drawing Title	
Mr & Mrs Campbell		Existing Floor Plans	
Address		Issue Status	Drawing No.
Balruddery Farmhouse		Planning	7439_F_403
Invergowrie, Dundee, DD2 5LJ		Designer	Revision
Designer	Date	Scale	Revision
AR	January 2024	1:100 @ A2	-
t: 01382 224828 m: 07808 726306 e: jon@jfrchitect.co.uk w: jfrchitect.co.uk f: facebook.com/jfrchitect a: 140 perth road, dundee, dd1 4jw <small>this drawing is protected by copyright. it may not be reproduced in any form or by any means for any purpose, without gaining prior written permission from jon frullani architect ltd</small>			