




GROUND FLOOR PLAN

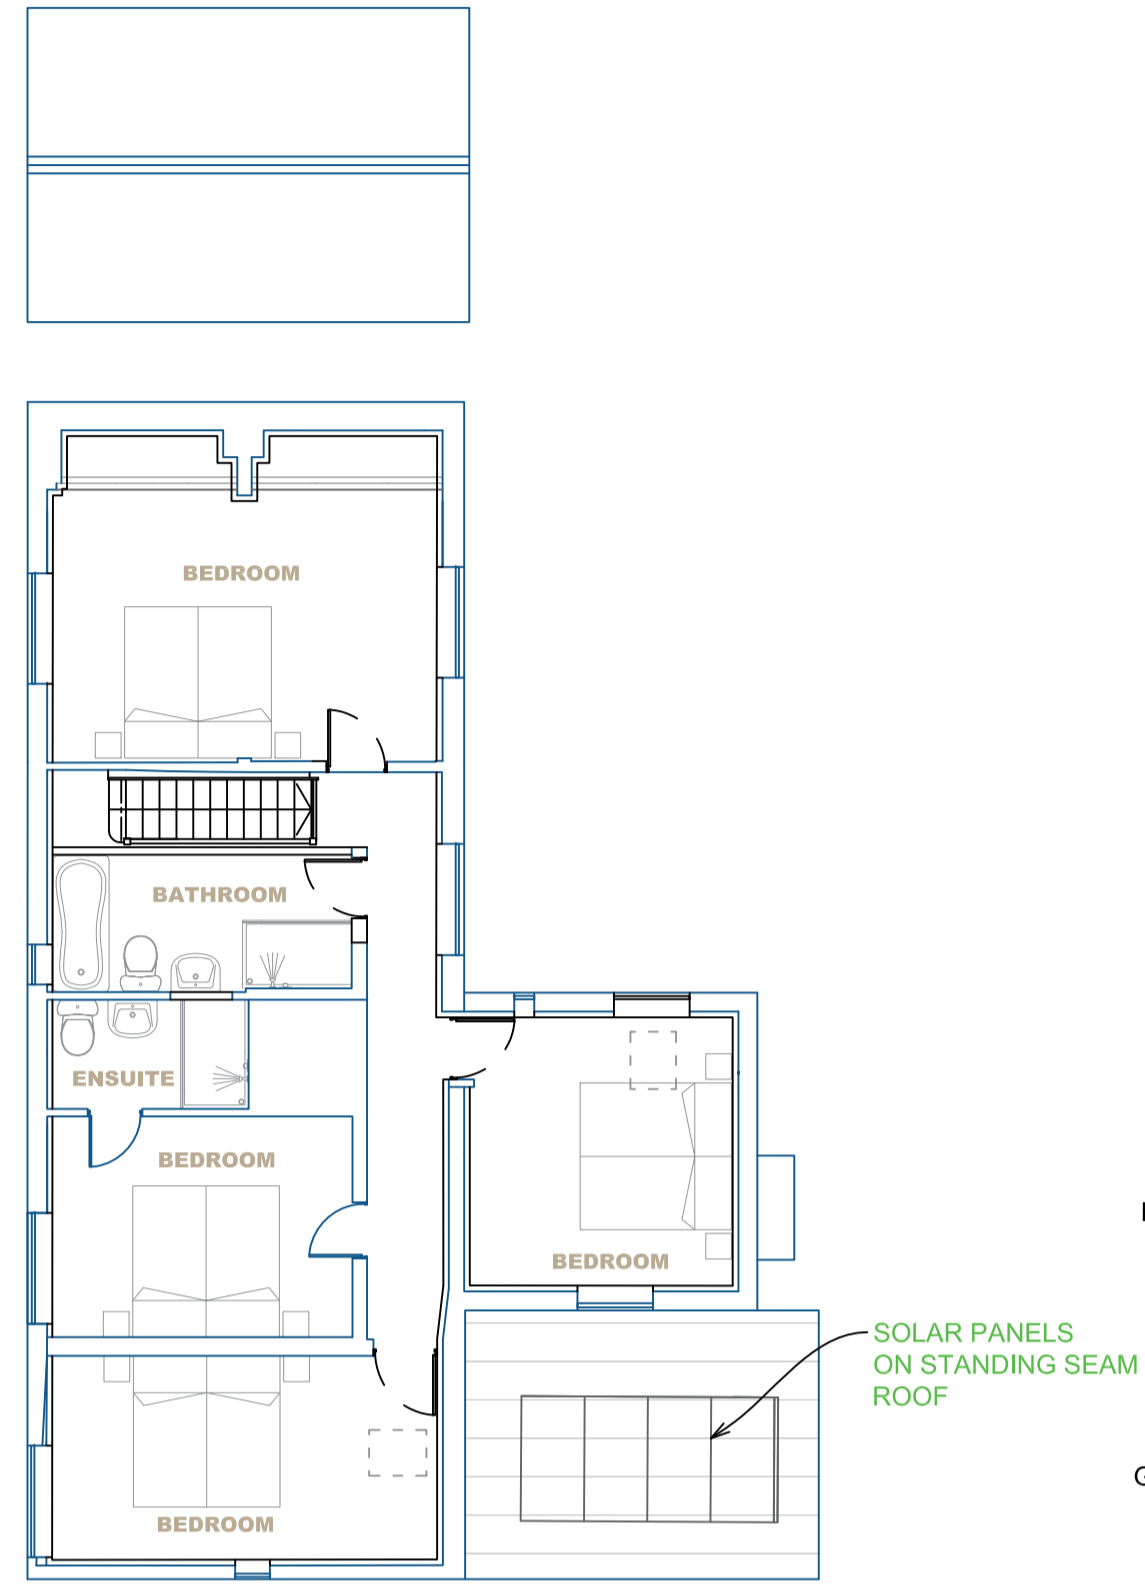

FIRST FLOOR PLAN

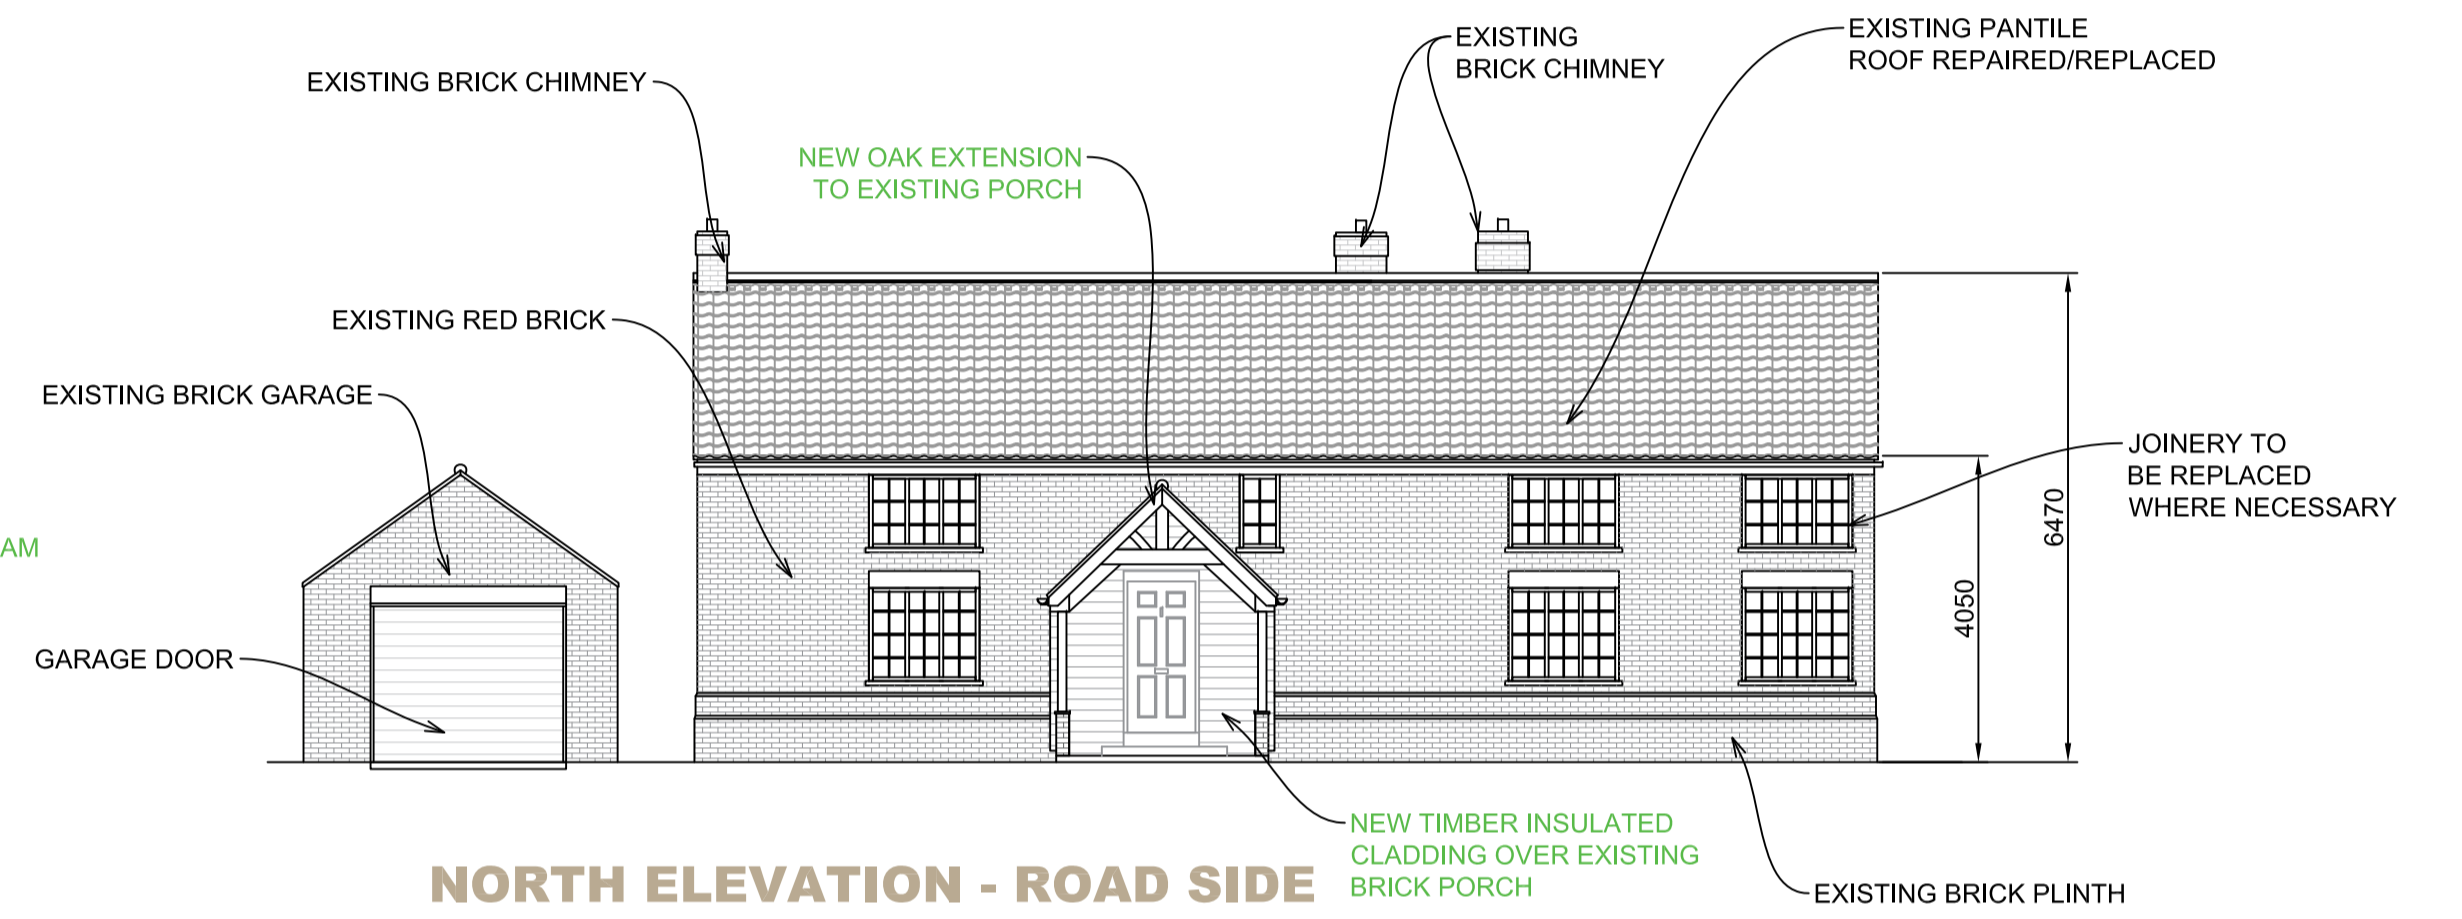

NORTH ELEVATION - ROAD SIDE

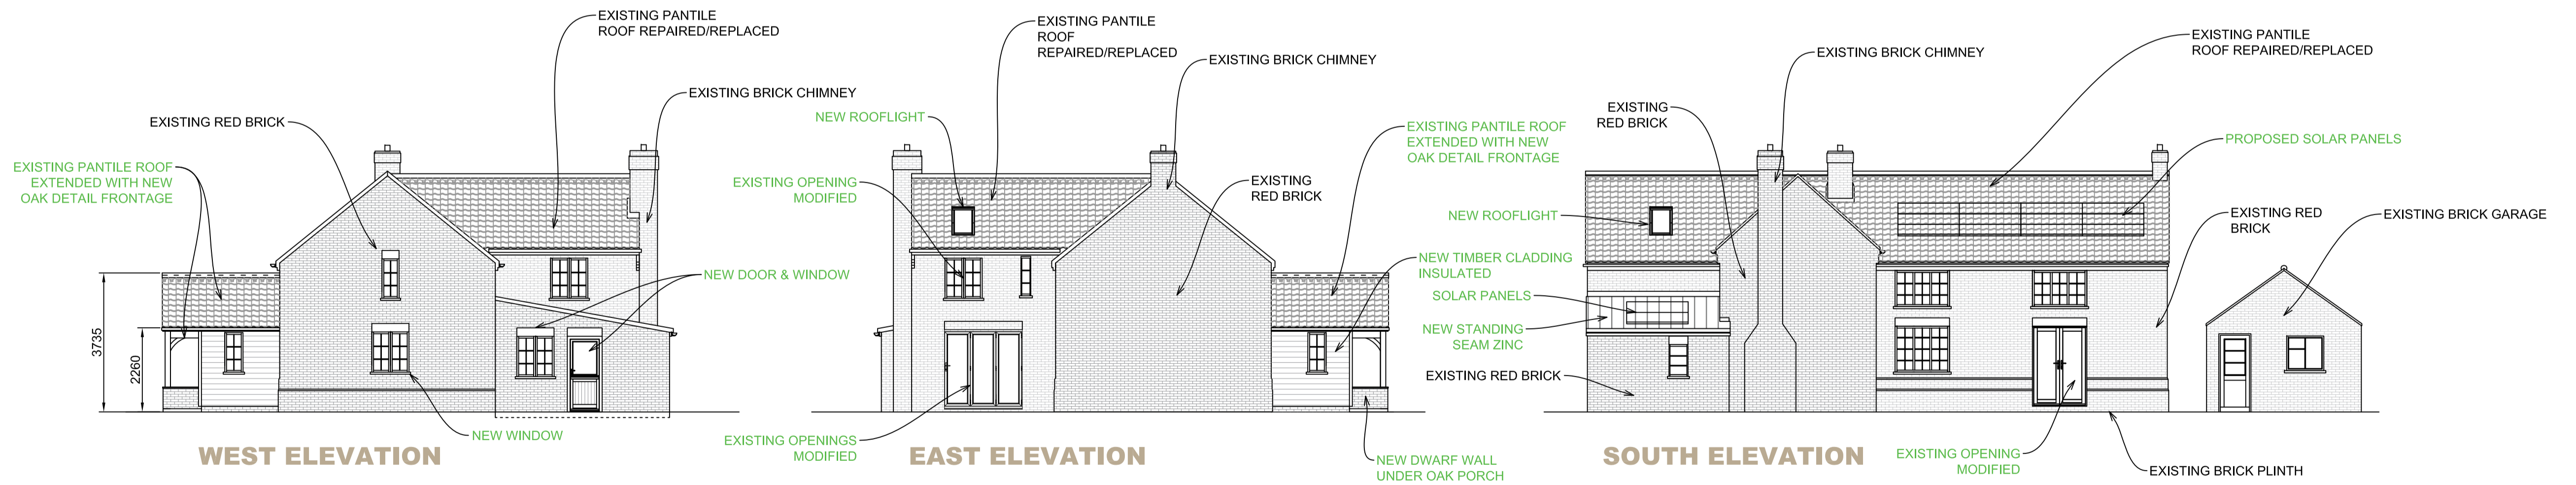

WEST ELEVATION

EAST ELEVATION


SOUTH ELEVATION

FLOOR PLAN & ELEVATIONS

Scale 1:100

NOTES:

1. Use written dimensions only. All dimensions to be checked on site and any discrepancies reported to ACORUS immediately. If in doubt ask.
 2. Where relevant, significant hazards have been identified on the drawing. Hazards which should be obvious to a competent contractor or unforeseeable have not been identified.
 3. This drawing is confidential and remains the exclusive property of ACORUS.
 4. Ordnance Survey Paper Map Copying Licence Number: 100039456.
- © ACORUS Rural Property Services Ltd.

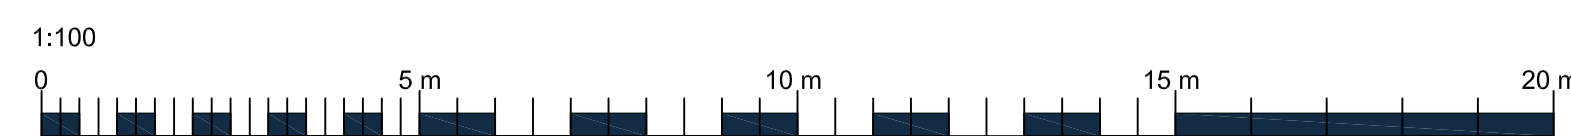

Rev	Date	Description	Dwn	Chk
		Amendment	Drawn	Checked

PROJECT			
BAKER POPLAR FARM IP6 8PJ			
TITLE			
EXISTING DWELLING ALTERATIONS PLAN & ELEVATIONS			
SCALE	DATE	DRAWN BY	CHECKED BY
AS SHOWN @A1	08/23	EB	EB
JOB NO.	DRAWING NO.	REVISION	
BPF/EB24/200	100_02		



PROPOSED