





South West (Front) Elevation 1:100




North West (Side) Elevation 1:100

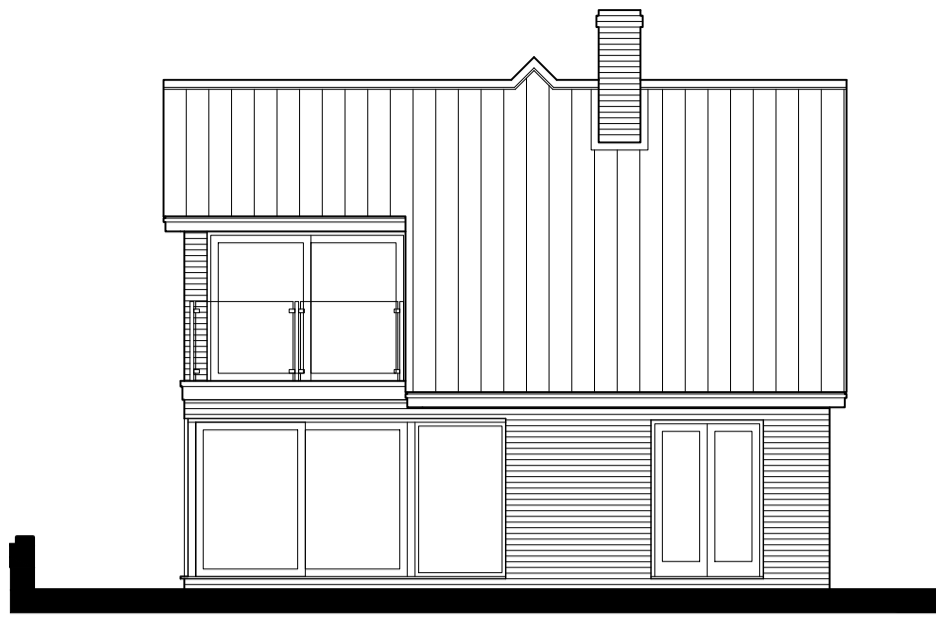

North East (Rear) Elevation 1:100

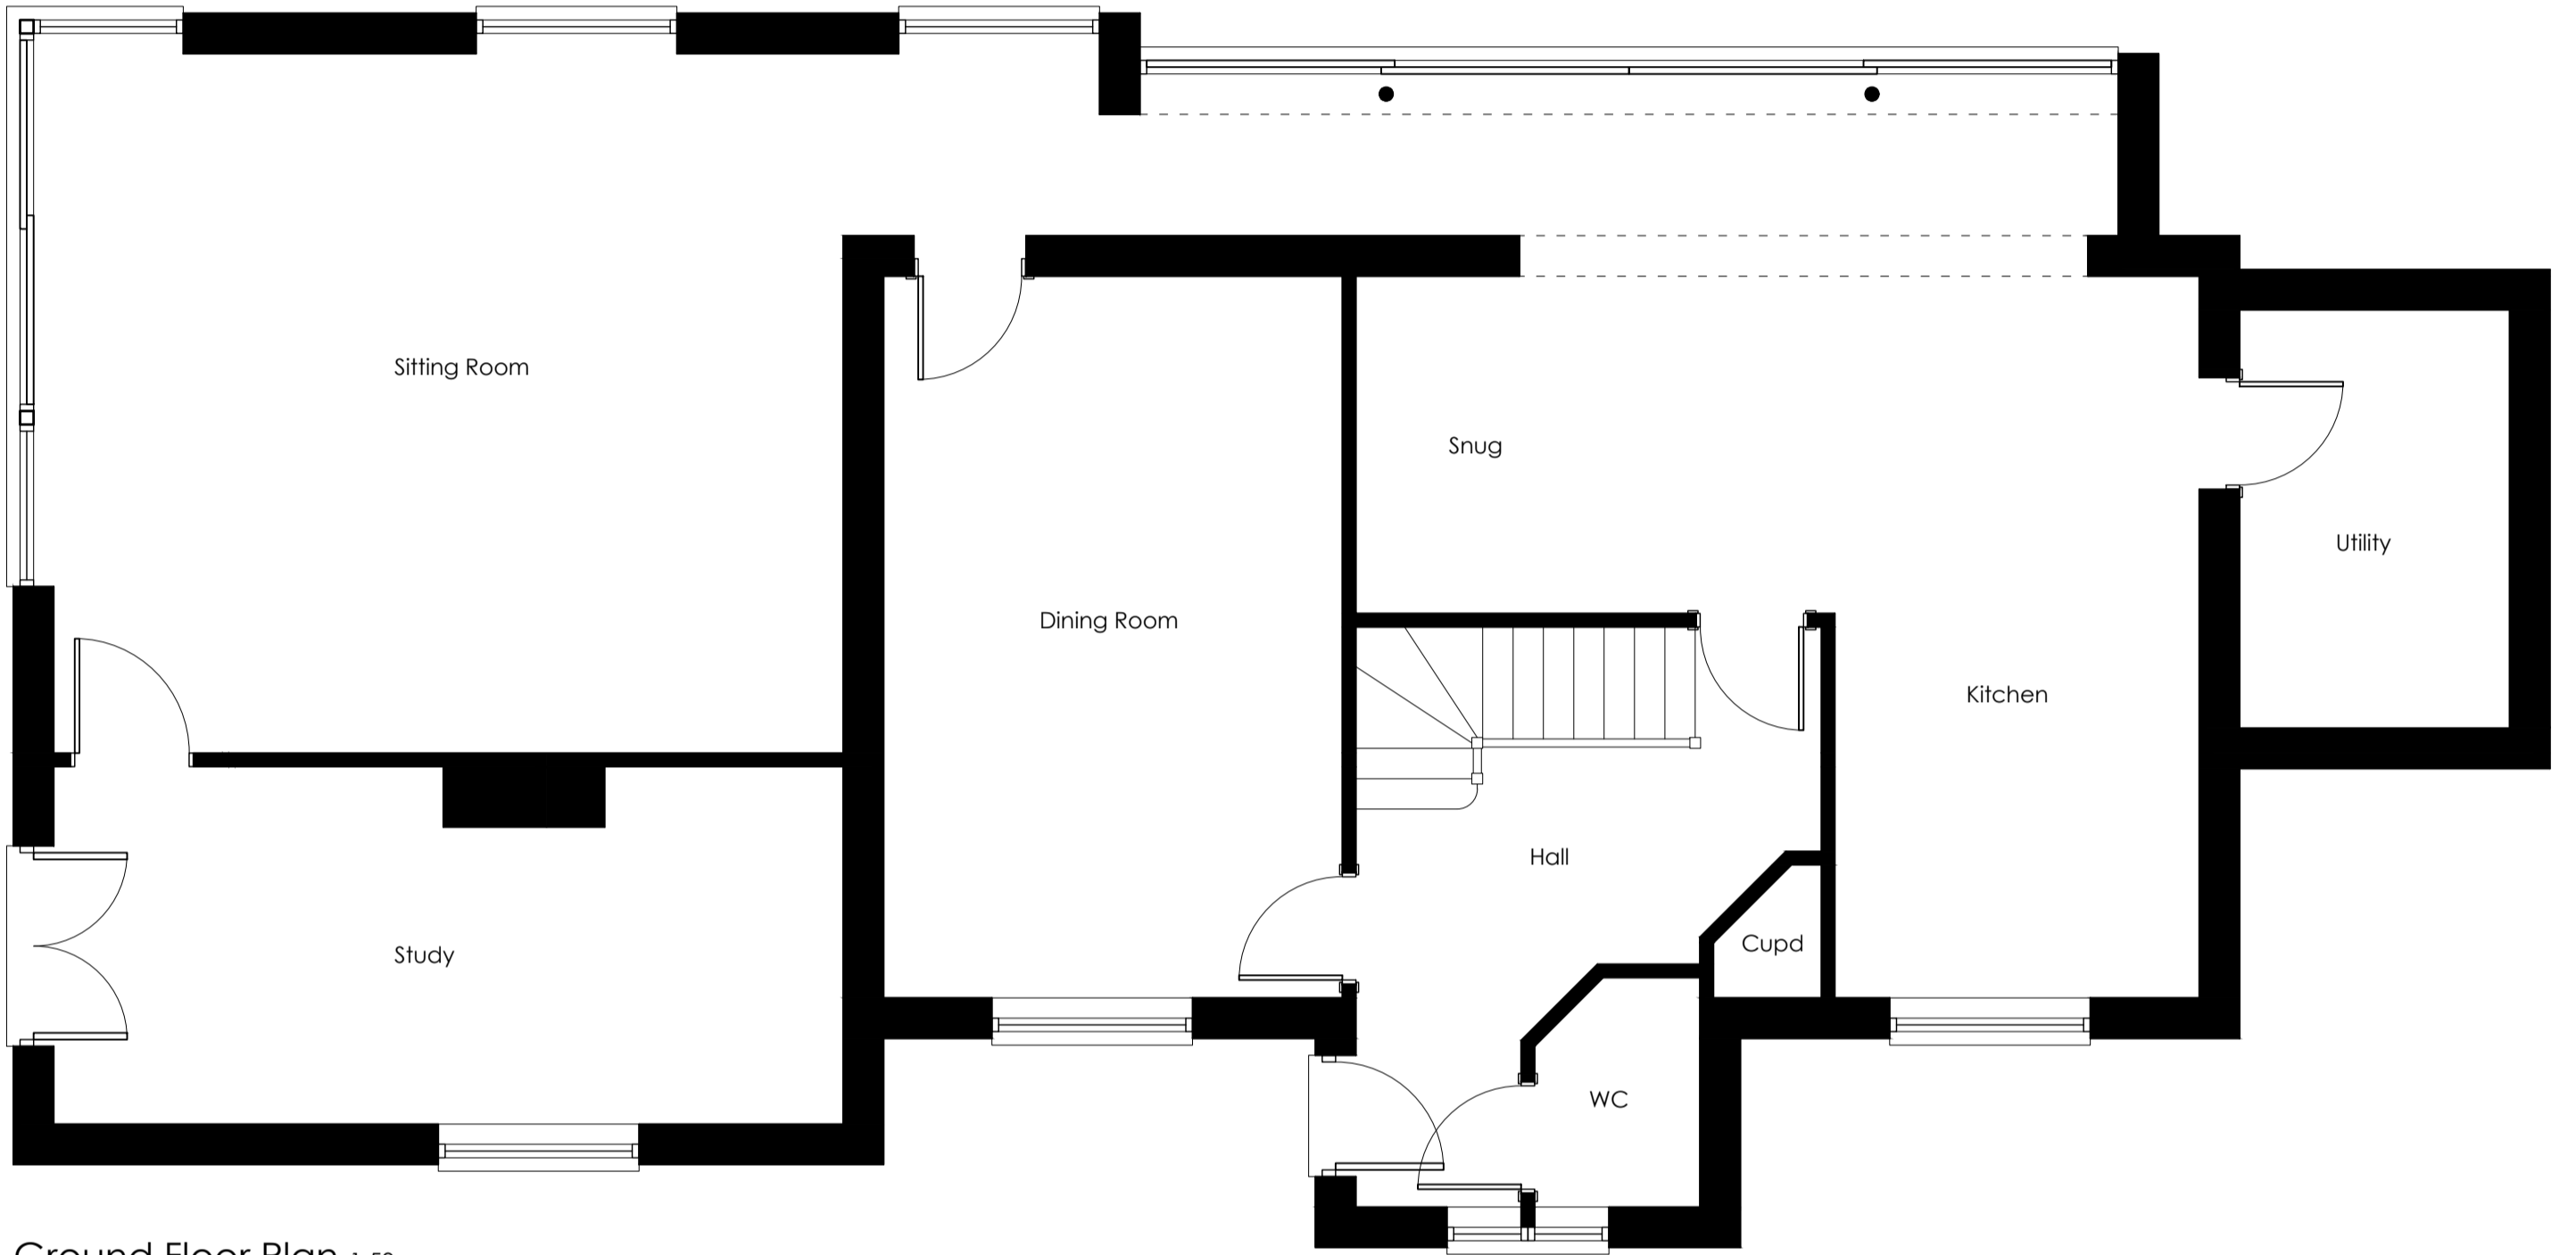


Ground Floor Plan 1:50

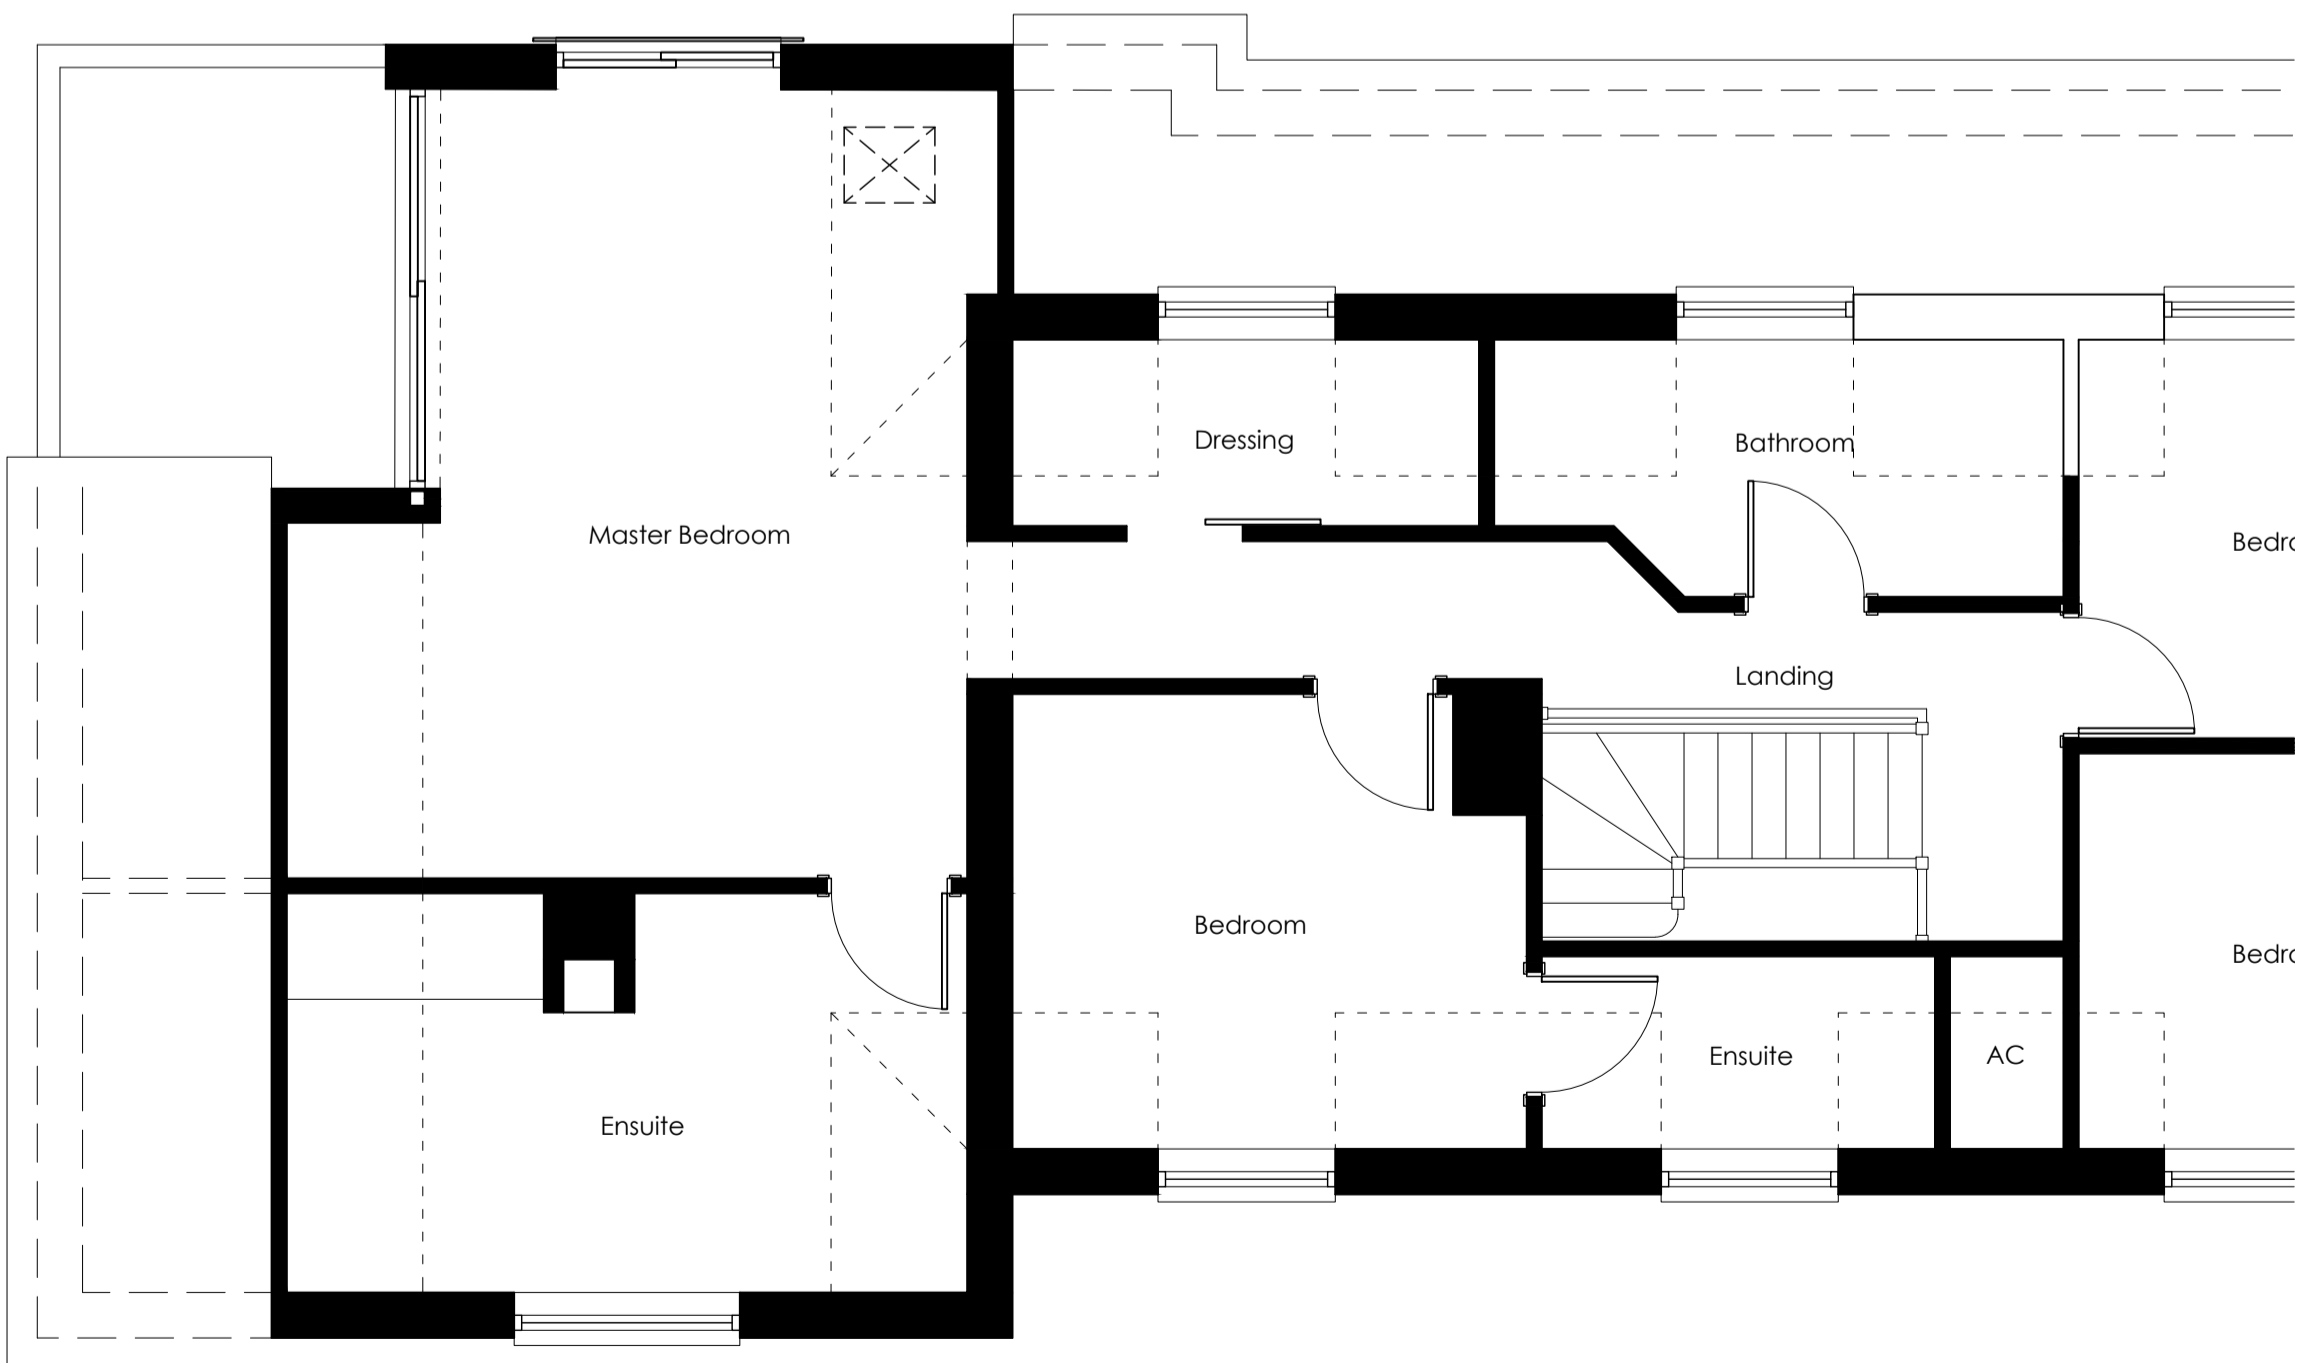

First Floor Plan 1:50

Plans as Existing

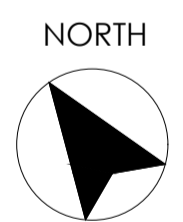

PLANNING ISSUE

Revision
Rev A. General update for planning submission. 19.02.2024

Title
Plans as Existing

Project
Proposed Extension
The Malhouse
Lower Road
Onehouse
for Mr R. Gant

Date
Oct. 23
Scale / Size
Noted
@ A2
Drawn
SJB

Job No. 531	Drg No. 01	Rev A
----------------	---------------	----------



CHERRY TREE COTTAGE · HITCHAM ROAD · WATTISHAM
IPSWICH · SUFFOLK · IP7 7LD

T. 01449 723186 E. sjb@sjbdesigns.co.uk
SJB DESIGNS (EA) LIMITED, Registered in England and Wales No. 09681418

Copyright © SJB Designs Do not scale - work to figured dimensions only