




PROPOSED PLAN

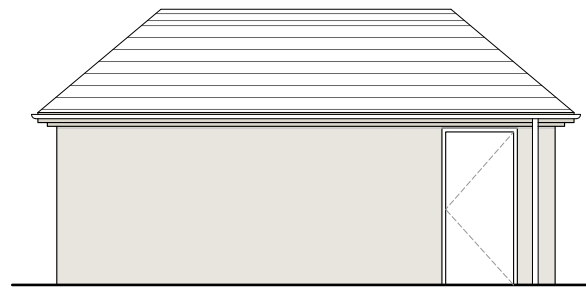


PROPOSED SIDE ELEVATION

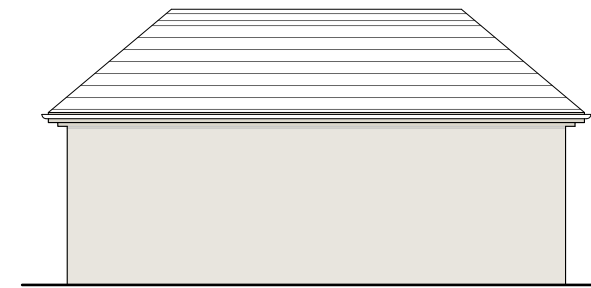

PROPOSED REAR ELEVATION

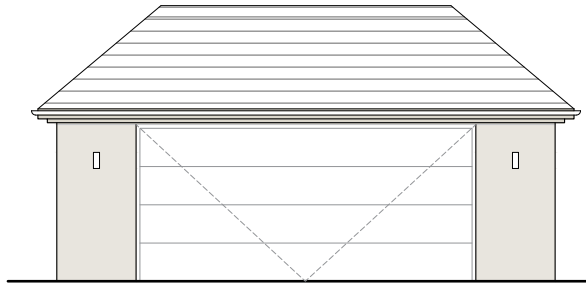

PROPOSED FRONT ELEVATION

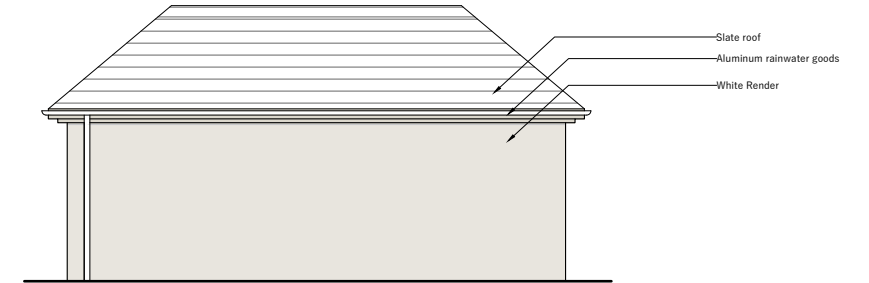

PROPOSED SIDE ELEVATION



0 1 2 4 6m

SCALE 1:100



www.philipwadge.co.uk
info@philipwadge.co.uk
01635 736440

PROJECT
Residential Property Development

AT
Southernwood
Tile barn
Woolton Hill
Newbury
RG20 9UZ

TITLE
GARAGE PLAN & ELEVATIONS - PLOT 02

DATE
25/01/25

SCALE
1:50 @ A1
1:100 @ A3

DRAWING NUMBER
22092/PL/19

Rev
-

All Rights Reserved © Philip Wadge Associates Ltd 2024