




PROPOSED SOUTH ELEVATION



PROPOSED WEST ELEVATION

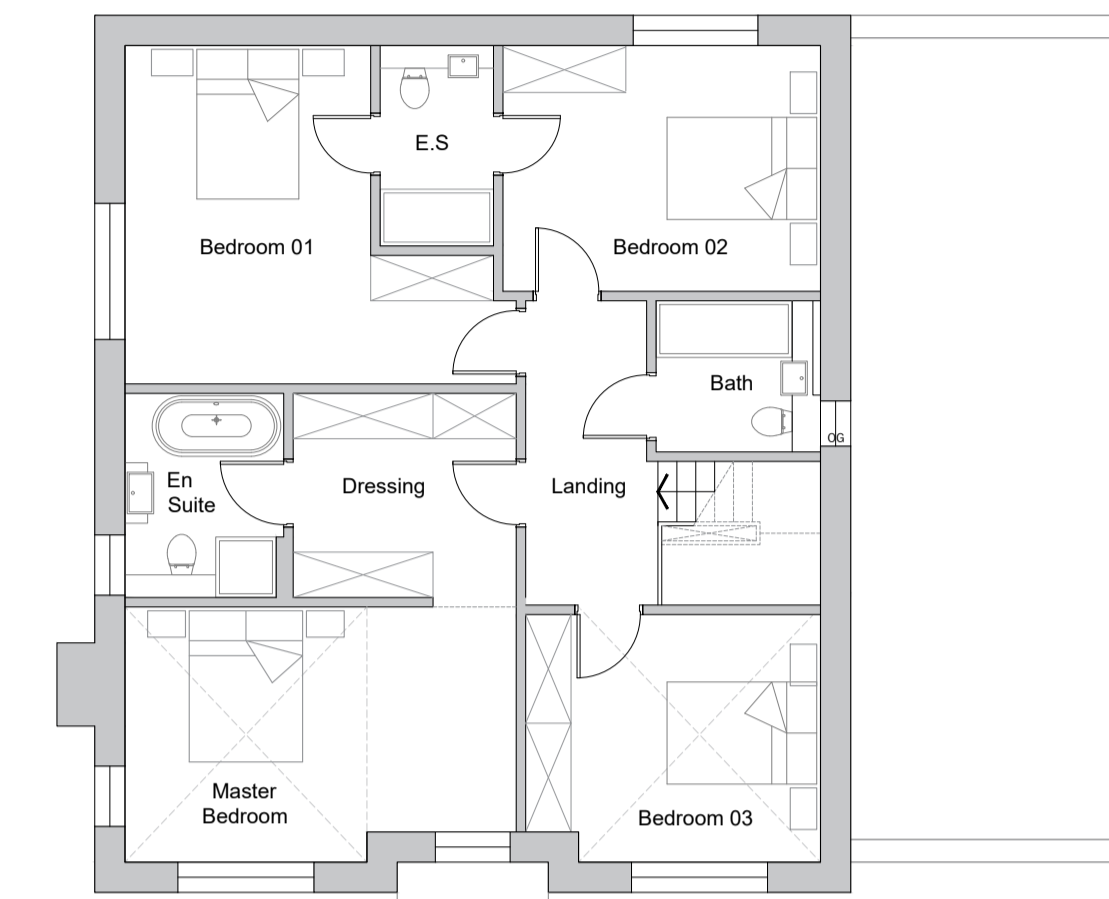


FIRST FLOOR PLAN
98.2sqm (GIA)



PROPOSED NORTH ELEVATION




PROPOSED EAST ELEVATION

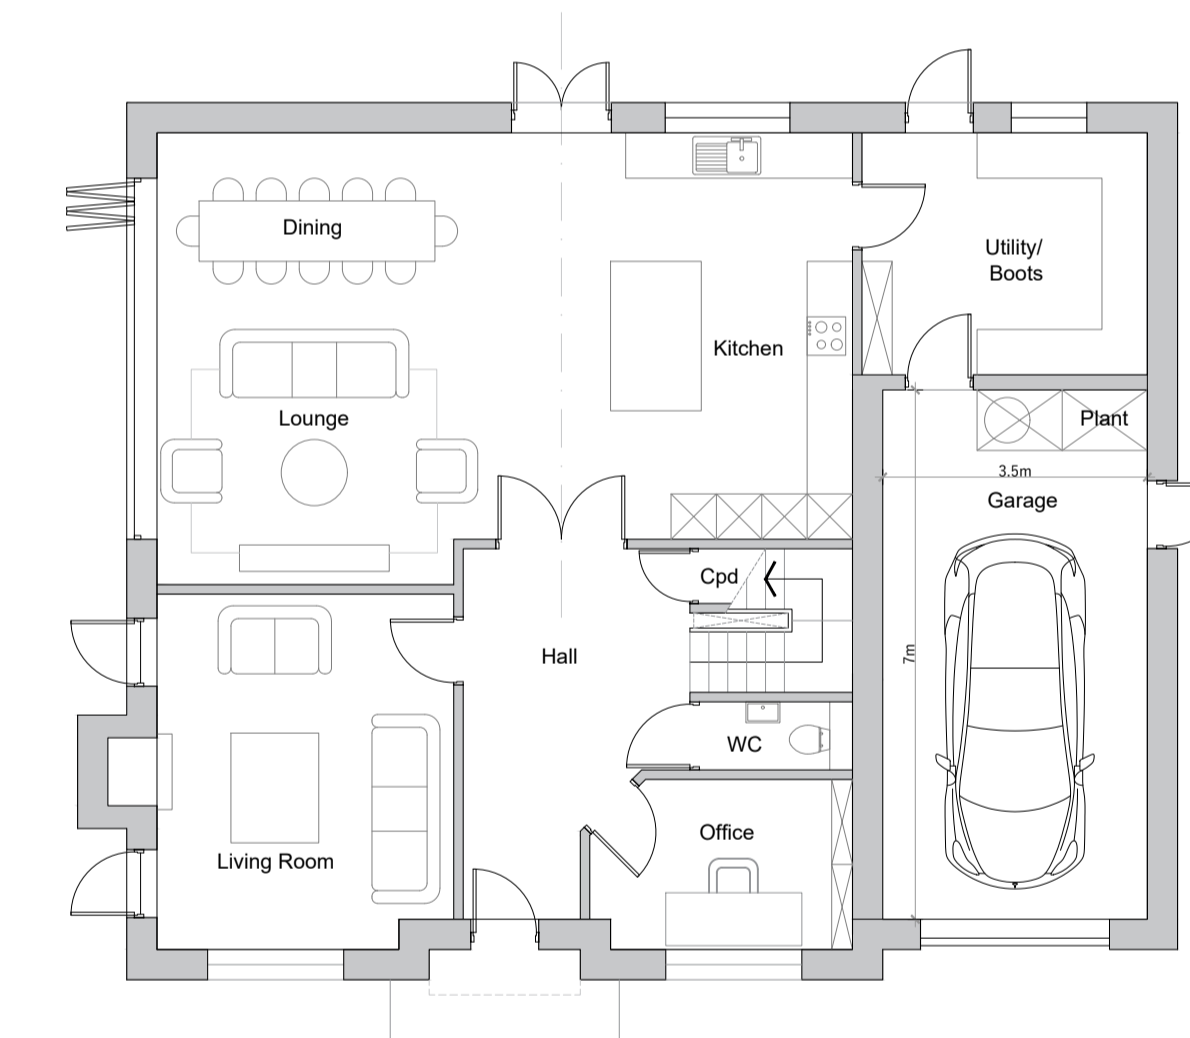


GROUND FLOOR PLAN
110.7sqm (GIA)
Excluding garage.



PROPOSED ARTIST'S IMPRESSION

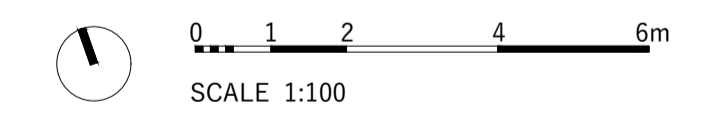

 PHILIP WADGE ARCHITECTURE		www.philipwadge.co.uk info@philipwadge.co.uk 01635 736440
PROJECT Two Detached Dwellings		AT Southernwood Tile barn Woolton Hill Newbury RG20 9UZ
TITLE PROPOSED PLANS & ELEVATION - PLOT 01		DATE 16/02/24
SCALE 1:100 @ A1 1:200 @ A3	DRAWING NUMBER 22092/PL/16	Rev B
All Rights Reserved © Philip Wadge Associates Ltd 2024		