




SOUTH ELEVATION Scale 1:100

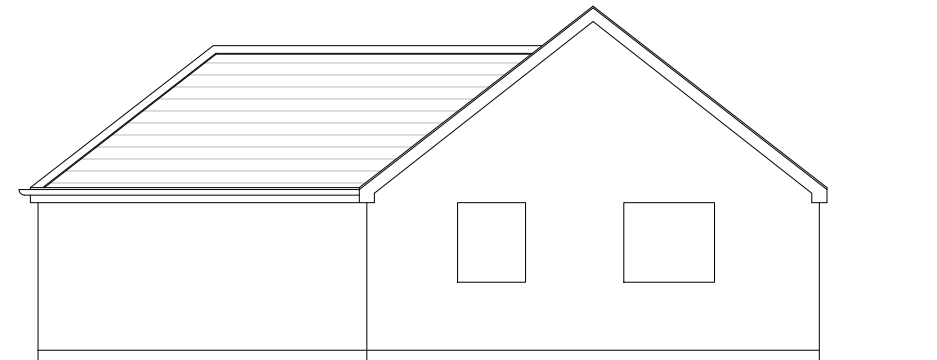

EAST ELEVATION Scale 1:100

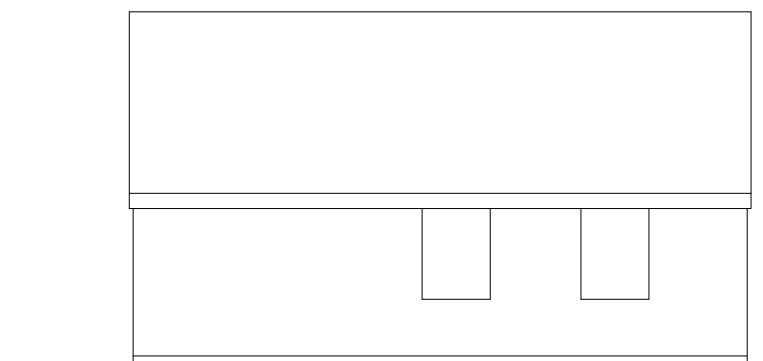


NORTH ELEVATION Scale 1:100

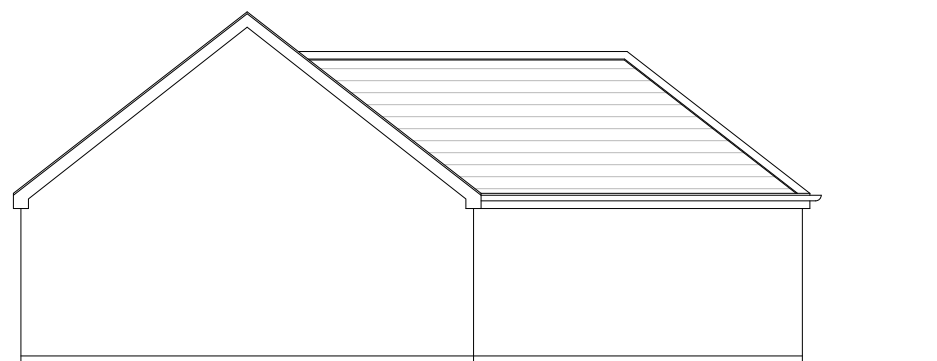


WEST ELEVATION Scale 1:100

SCHEDULE OF FINISHES

ROOF	PLAIN TILES TO MATCH EXISTING
WALLS	DASH RENDER TO MATCH EXISTING
DOORS	GREY PAINTED TIMBER
RW GOODS	WHITE PVCU

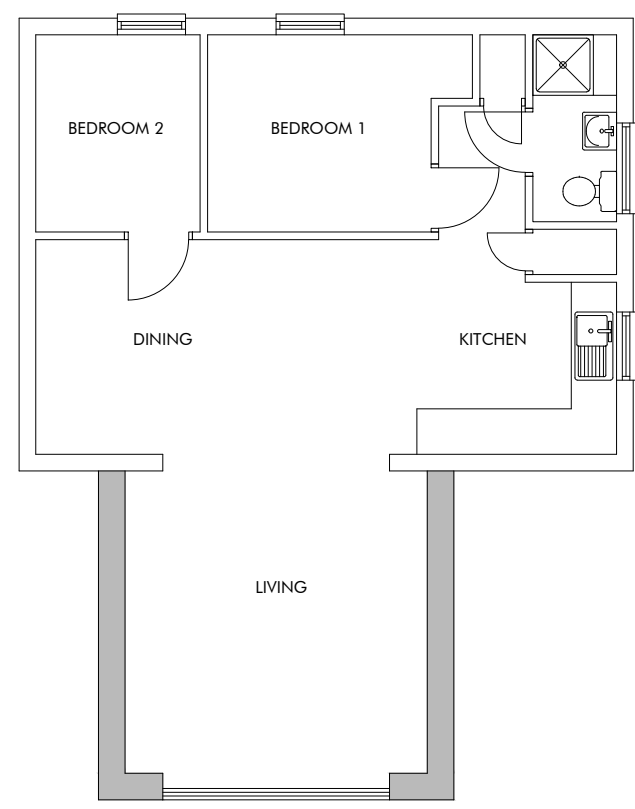

FLOOR PLAN Scale 1:100

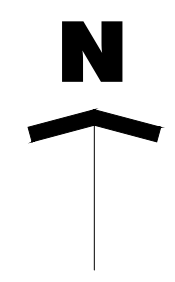

REVISION NOTE DATE

KEITH WOTTON ARCHITECTURAL SERVICES
16 PENDEEN CRESCENT THREEMILESTONE
TRURO TR3 6SP
Mob. 07900 676469 e-mail kw.architectural@btinternet.com

TITLE AUTHOR

EXTENSION TO ANNEXE KW

SEPTEMBER LODGE

GOONHAVERN, TRURO TR4 9QH DATE

CLIENT GREEN LIGHT PBS LTD 14-11-2023

SCALE

PLANS AND ELEVATIONS 1:100 @ A3

AS PROPOSED

DRAWING NO. PLANNING	DRAWING NO. 449-013	REVISION
--------------------------------	-------------------------------	----------