


DO NOT SCALE

THE CONTRACTOR IS TO CHECK AND VERIFY ALL BUILDING AND SITE DIMENSIONS, LEVELS AND SEWER INVERT LEVELS AT CONNECTION POINTS BEFORE WORK STARTS.
 THIS DRAWING IS TO BE READ AND CHECKED IN CONJUNCTION WITH ENGINEERS AND OTHER SPECIALIST DRAWINGS.
 THE DRAWING AND THE WORKS DEPICTED ARE THE COPYRIGHT OF STUDIO DJL AND MAY NOT BE REPRODUCED EXCEPT BY WRITTEN PERMISSION.

NOTES


TO BE READ IN CONJUNCTION WITH GA PLANS, SECTIONS AND ELEVATIONS.
 THIS DRAWING HAS BEEN PREPARED SOLELY FOR PLANNING APPLICATION/ LAWFUL DEVELOPMENT CERTIFICATE AND BUILDING CONTROL AND IS NOT TO BE USED FOR ANY OTHER PURPOSE.
 DIMENSIONS NOTED ARE INDICATIVE. ALL WALL, FLOOR AND ROOF THICKNESSES AND SETTING OUT TO BE CONFIRMED BY CONTRACTOR.

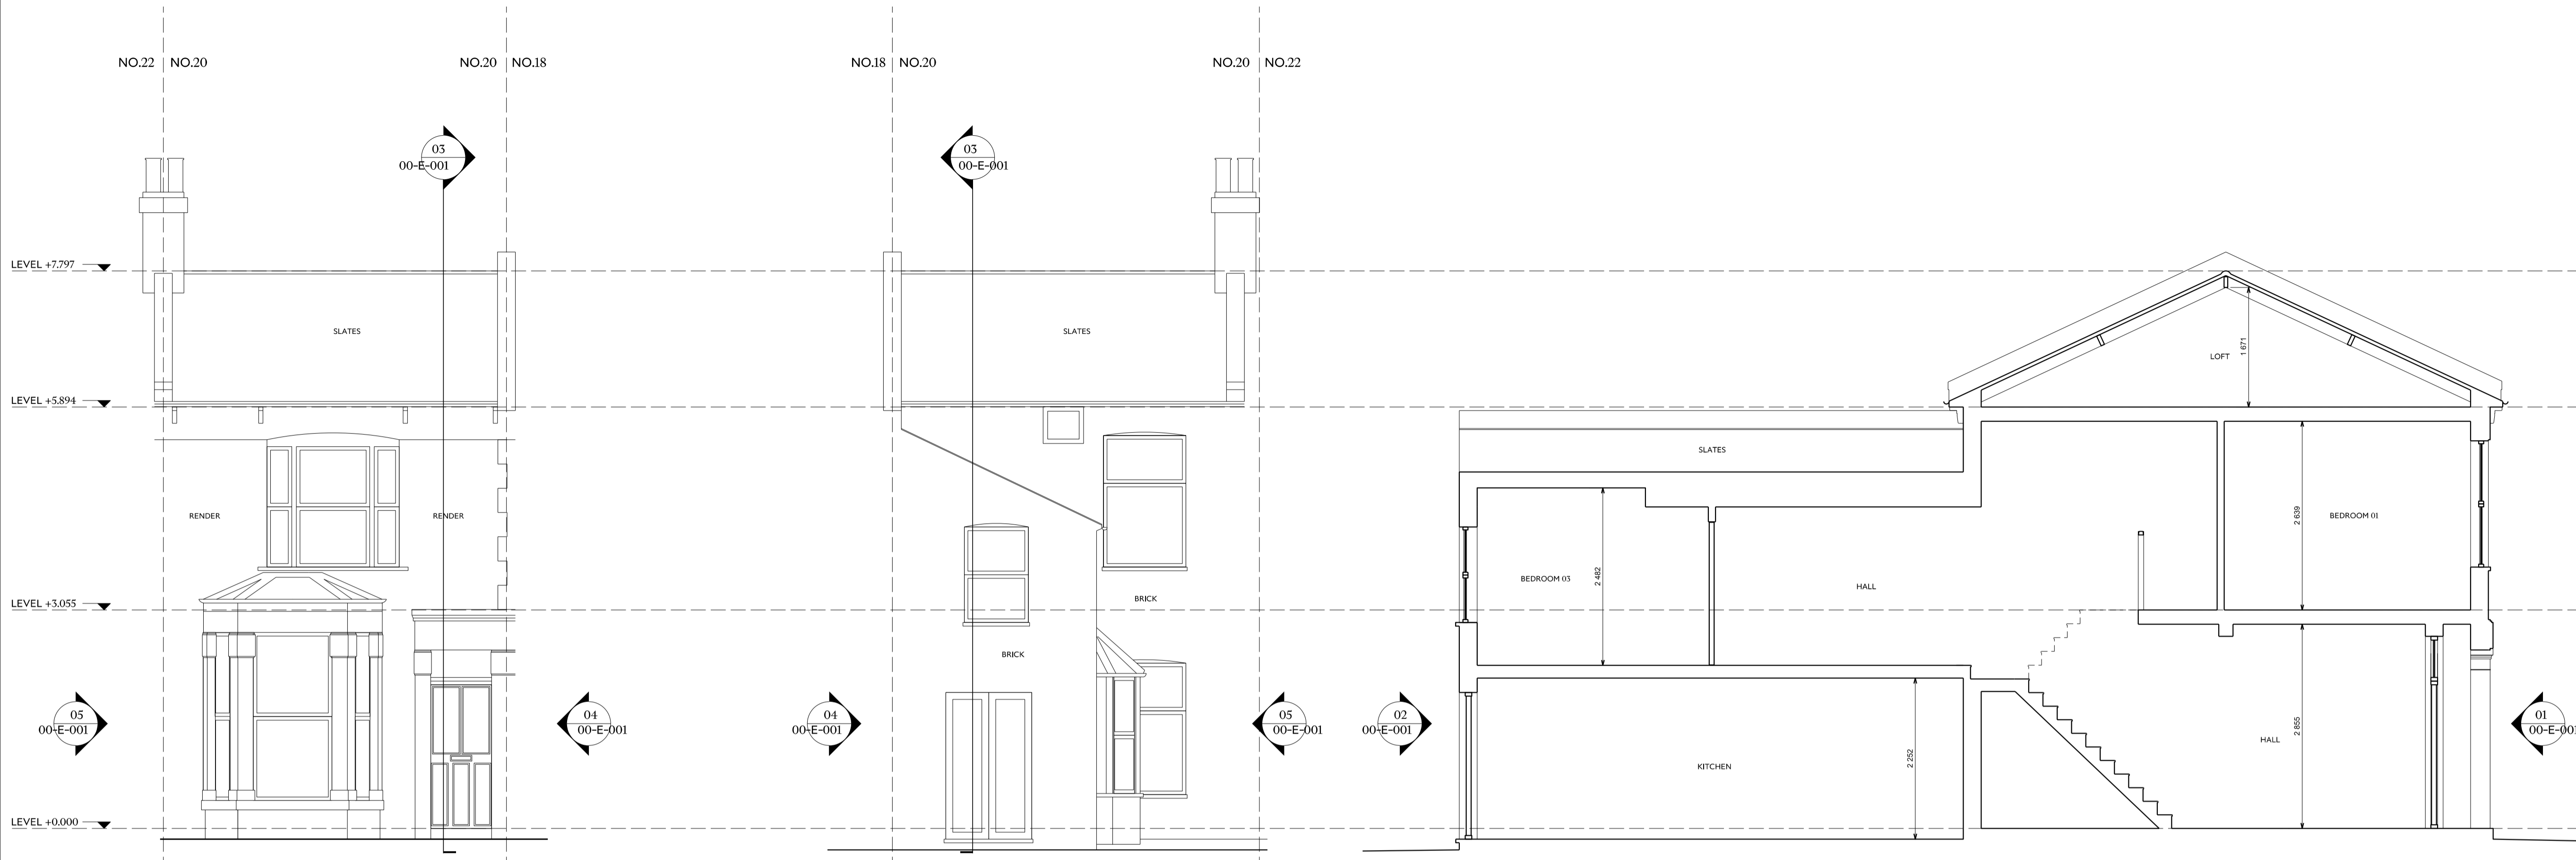

01 SOUTH ELEVATION

02 NORTH ELEVATION

03 LONG SECTION

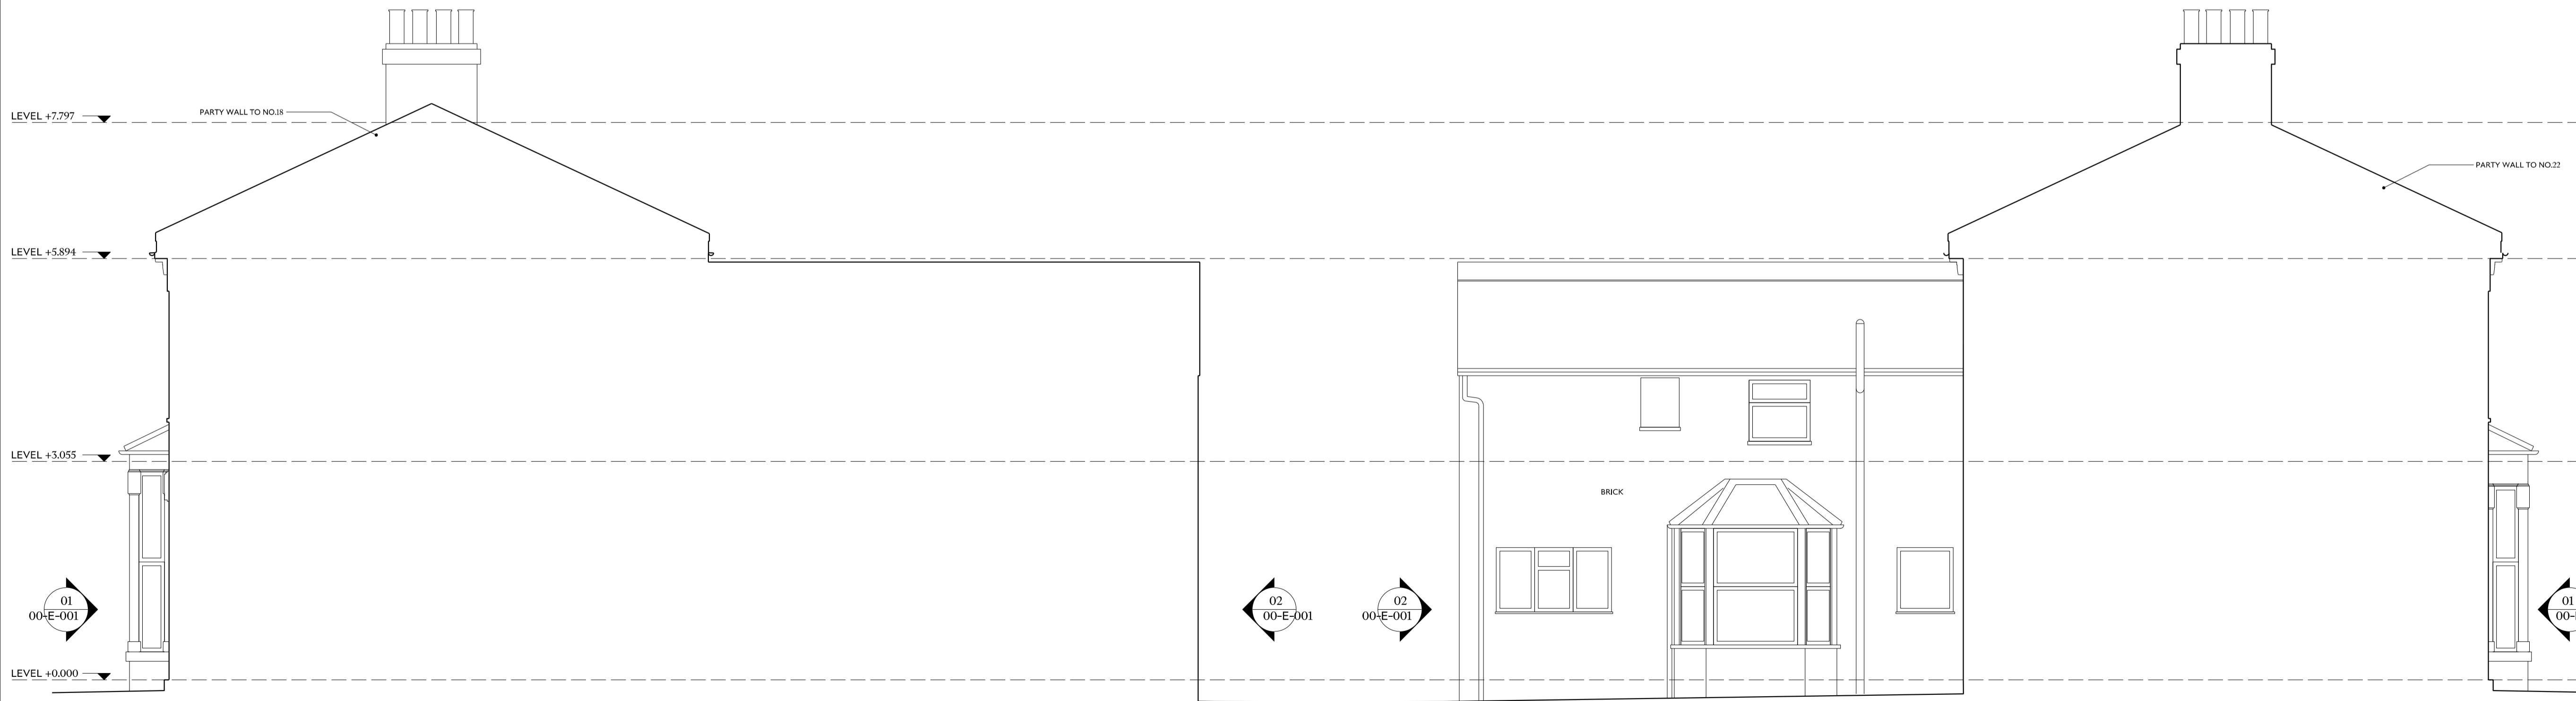

04 EAST ELEVATION

05 WEST ELEVATION



STUDIO DJL

REV	DATE	DESCRIPTION

20 Brabourn Grove

STUDIO DJL
 23 Milldrop Road
 BR1 4DB
 Danny@studiodjl.com www.studiodjl.com

JOB 2339
 DRG

EXISTING ELEVATIONS

DRG No 2339_DJL_00_E_001 REV -

SCALE 1:50@A1 1:100@A3 DATE 04-01-24

DRAWN BY DL INSPECTED BY

DRAWING STATUS PLANNING