

DO NOT SCALE

THE CONTRACTOR IS TO CHECK AND VERIFY ALL BUILDING AND SITE DIMENSIONS, LEVELS AND SEWER INVERT LEVELS AT CONNECTION POINTS BEFORE WORK STARTS.

THIS DRAWING IS TO BE READ AND CHECKED IN CONJUNCTION WITH ENGINEERS AND OTHER SPECIALIST DRAWINGS.


THE DRAWING AND THE WORKS DEPICTED ARE THE COPYRIGHT OF STUDIO DJL AND MAY NOT BE REPRODUCED EXCEPT BY WRITTEN PERMISSION.

NOTES

TO BE READ IN CONJUNCTION WITH GA PLANS, SECTIONS AND ELEVATIONS.

THIS DRAWING HAS BEEN PREPARED SOLELY FOR PLANNING APPLICATION, LAWFUL DEVELOPMENT CERTIFICATE AND BUILDING CONTROL AND IS NOT TO BE USED FOR ANY OTHER PURPOSE.

DIMENSIONS NOTED ARE INDICATIVE. ALL WALL, FLOOR AND ROOF THICKNESSES AND SETTING OUT TO BE CONFIRMED BY CONTRACTOR.

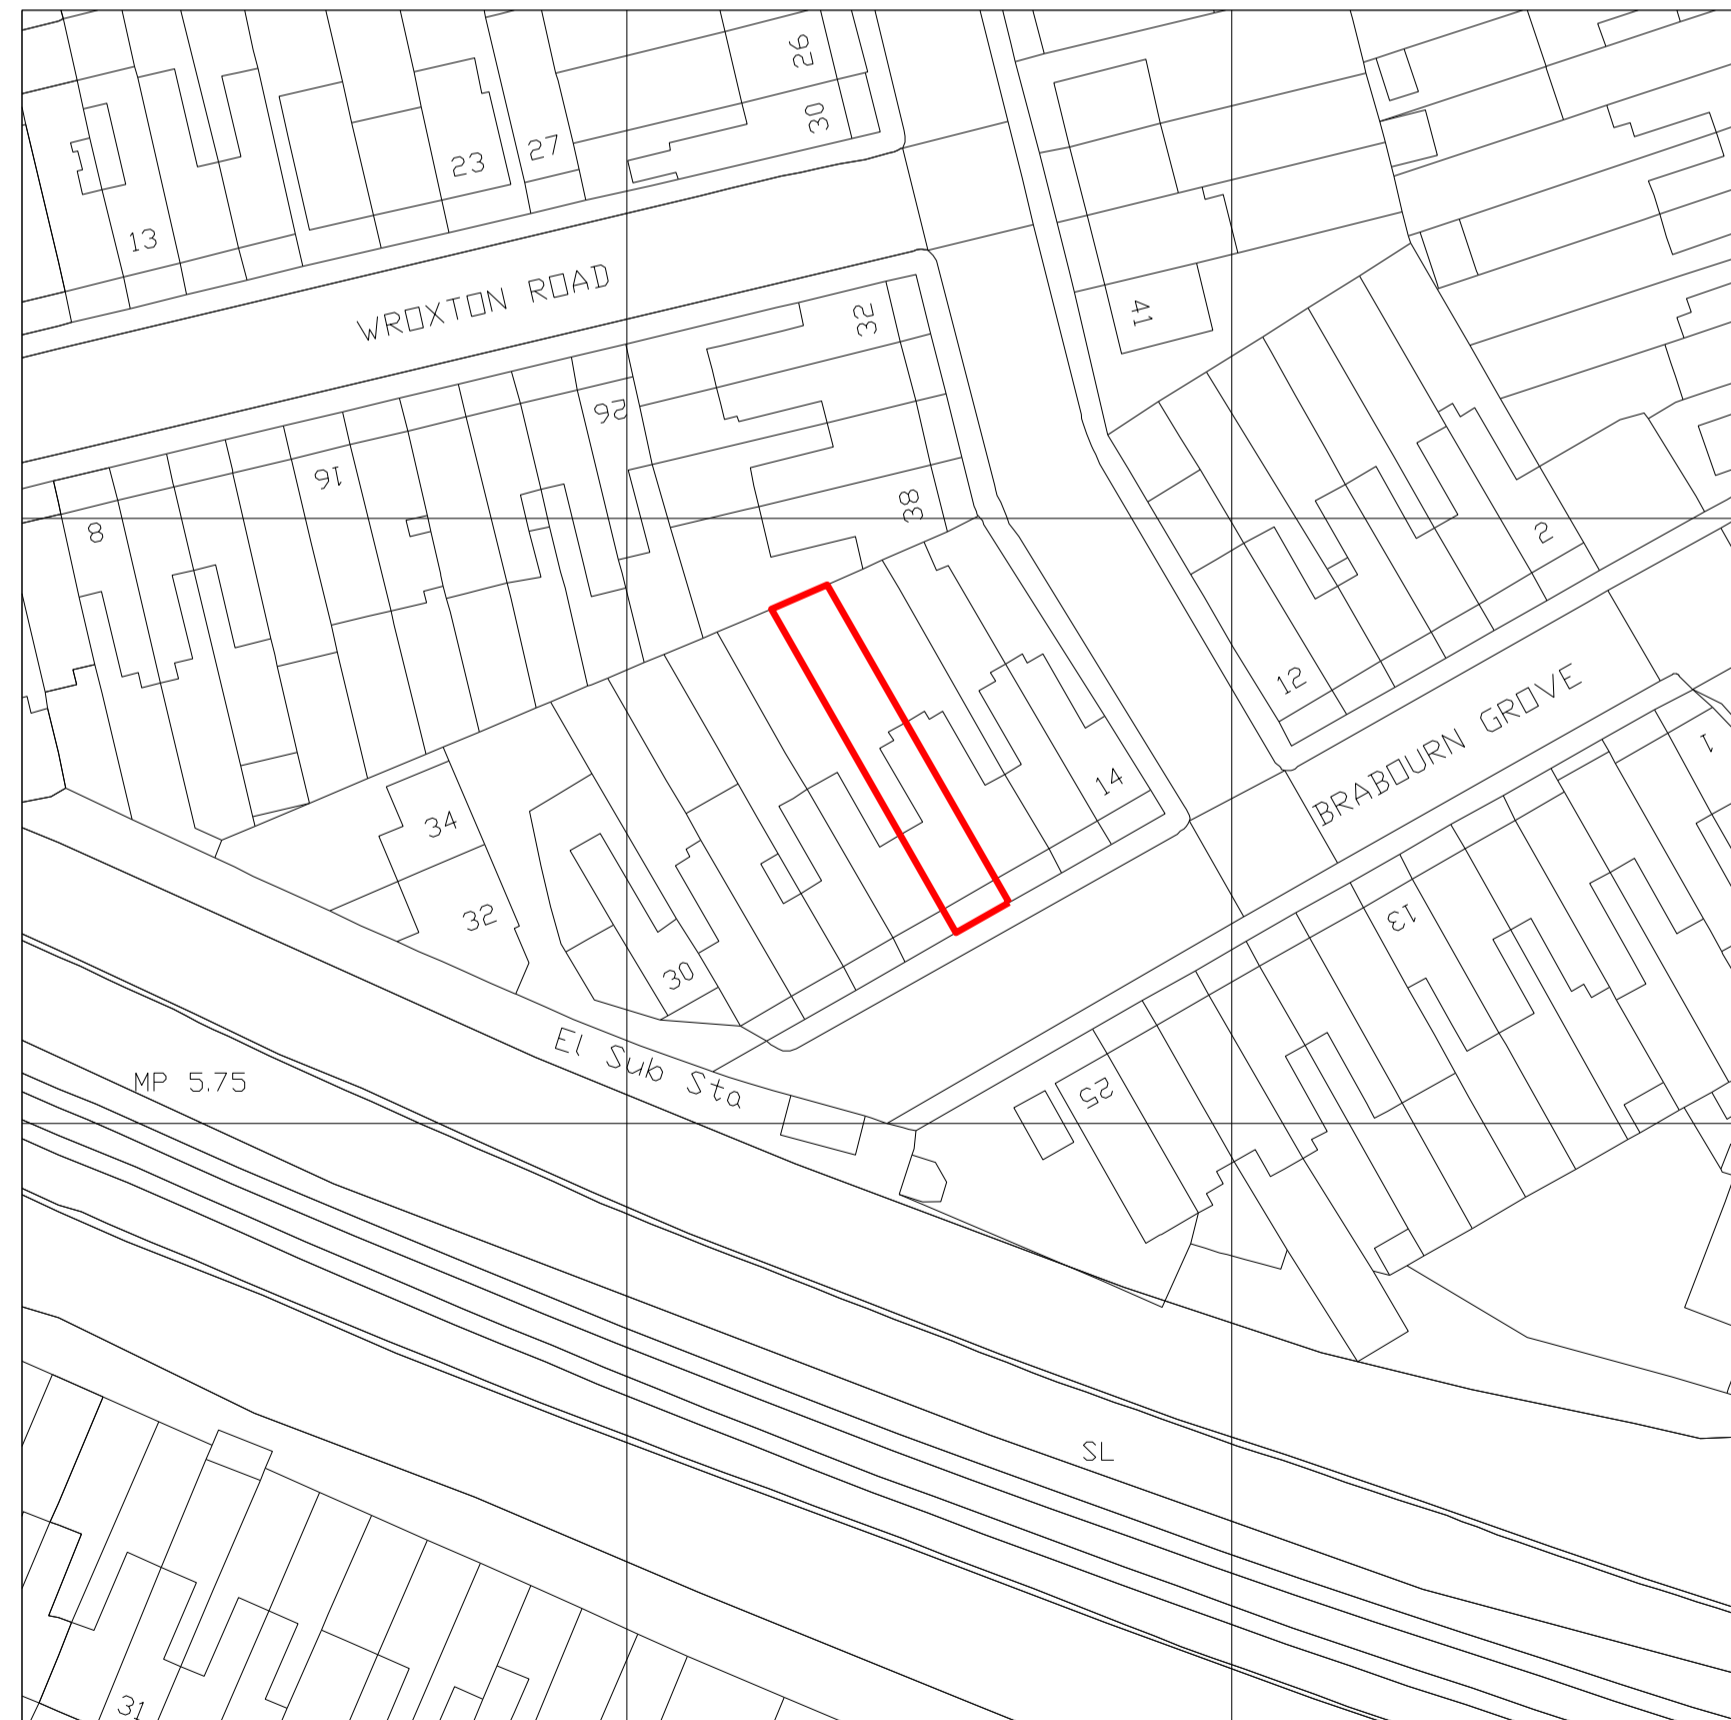

Produced on 31 December 2023 from the Ordnance Survey National Geographic Database and incorporating surveyed revision available at this date. This map shows the area bounded by 534997 176058,535139 176058,535139 176200,534997 176200,534997 176058. Crown copyright and database rights 2023 OS 100054135. Supplied by copla ltd trading as UKPlanningMaps.com a licensed Ordnance Survey partner (OS 100054135). Data licence expires 31 December 2025. Unique plan reference: v2e//1040979/1402644



01 SITE LOCATION PLAN 1:1250@A3

02 BLOCK PLAN 1:500@A3



REV	DATE	DESCRIPTION
-----	------	-------------

20 Brabourn Grove

STUDIO DJL
23 Milldrop Road
BR1 4DB
Danny@studiodjl.com www.studiodjl.com

JOB 2339
DRG

BLOCK AND SITE PLANS

DRG No 2339_DJL_00_P_003 REV -

SCALE VARIES DATE 04-01-24

DRAWN BY DL INSPECTED BY

DRAWING STATUS PLANNING