



Elevation facing South West  
Scale 1:100



Elevation facing South East  
Scale 1:100




Rear Elevation facing North East  
Scale 1:100




Side Elevation facing North West  
Scale 1:100

**EXTERNAL FINISHES SCHEDULE**


- Walls: Smooth Render with paint finish.
- Roof: Natural Slate with blue/black angular ridge & hip.  
Painted plain section timber fascia.
- Windows: Purpose made painted hardwood sliding sash or  
Colour coated aluminium frame double glazed windows.
- Doors: Colour coated aluminium frame double glazed doors.
- Rainwater: Painted metal half-round gutters & circular downpipes.
- Goods

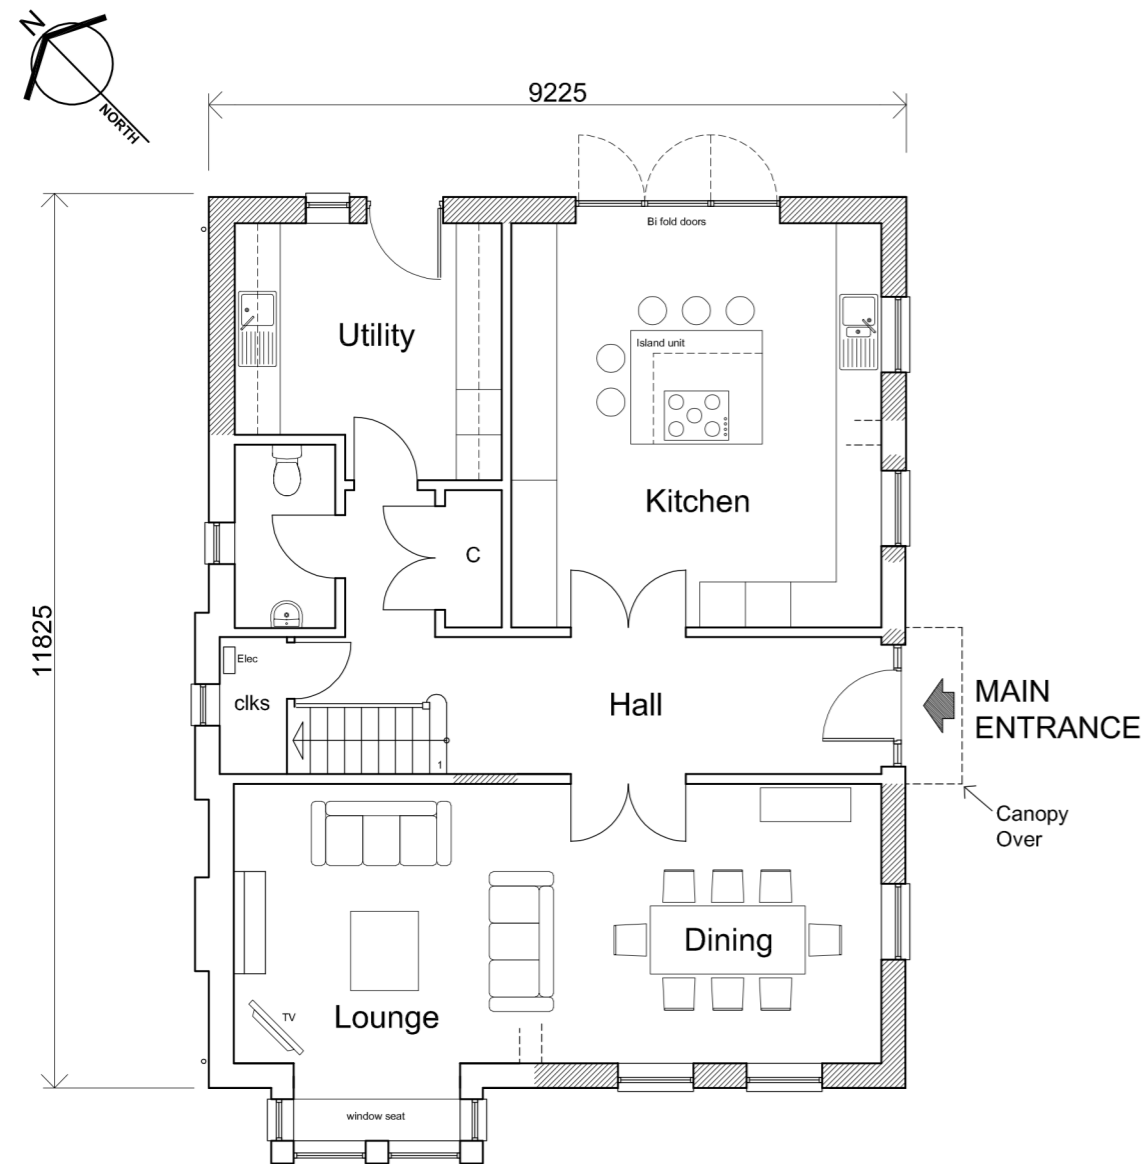

Ground Floor Plan As Proposed  
Scale 1:100

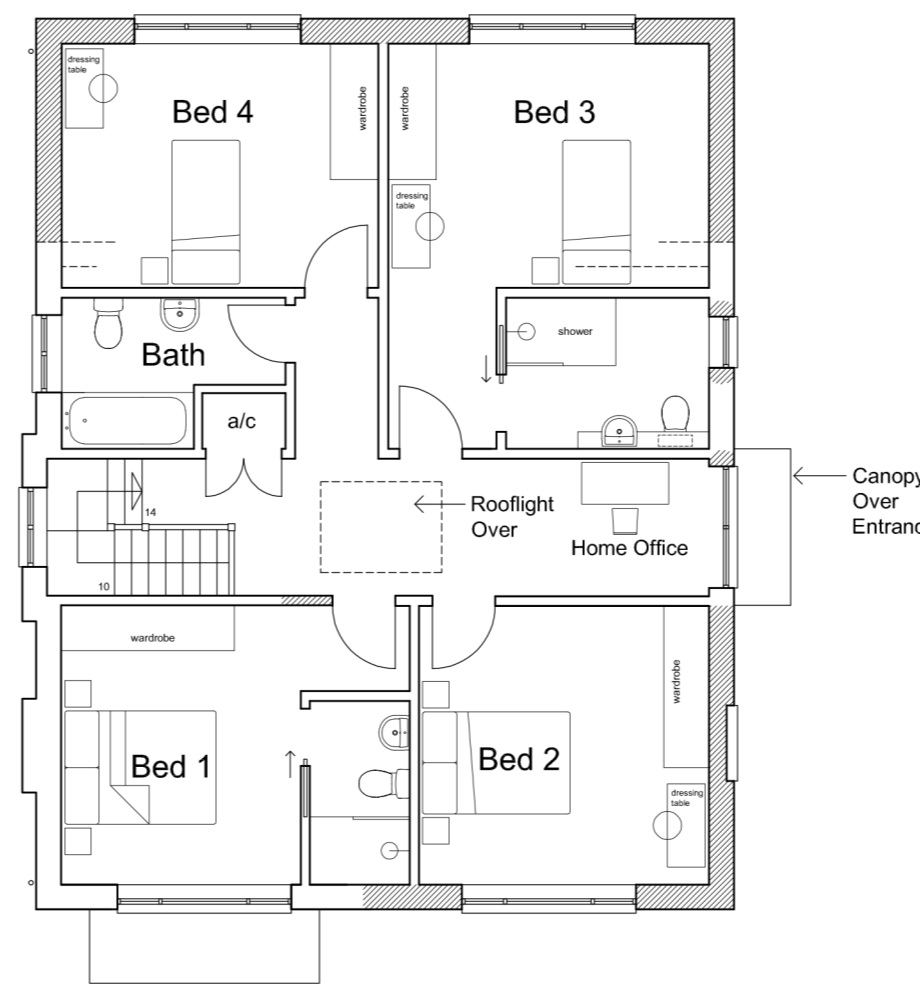

First Floor Plan As Proposed  
Scale 1:100

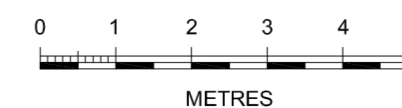

Rev	Description	Date
A	Amendment to remove flat roof	9.02.24

**Buckle Chamberlain Partnership Ltd.**  
Architects & Architectural Technologists.  
Mill House, Llanccayo Court, Llanccayo, Usk, Monmouthshire NP15 1HY  
Tel: 01291 672264  
01291 673424  
Fax: 01291 671050  
Email: enquiries@bucklechamberlain.co.uk

**Client** MDW (Europe) Ltd  
**Project** Alteration and Extension  
5 Castle Street  
Usk  
**Drawing** Plans and Elevations As Proposed

Date	May 2023	Scale	1:100 @ A2
Drawn by	CB	Drawing No	1721[PL] 03 A
Checked by		Status	