



Proposed roof plan
1:200



Proposed Southeast (rear) Elevation
1:100

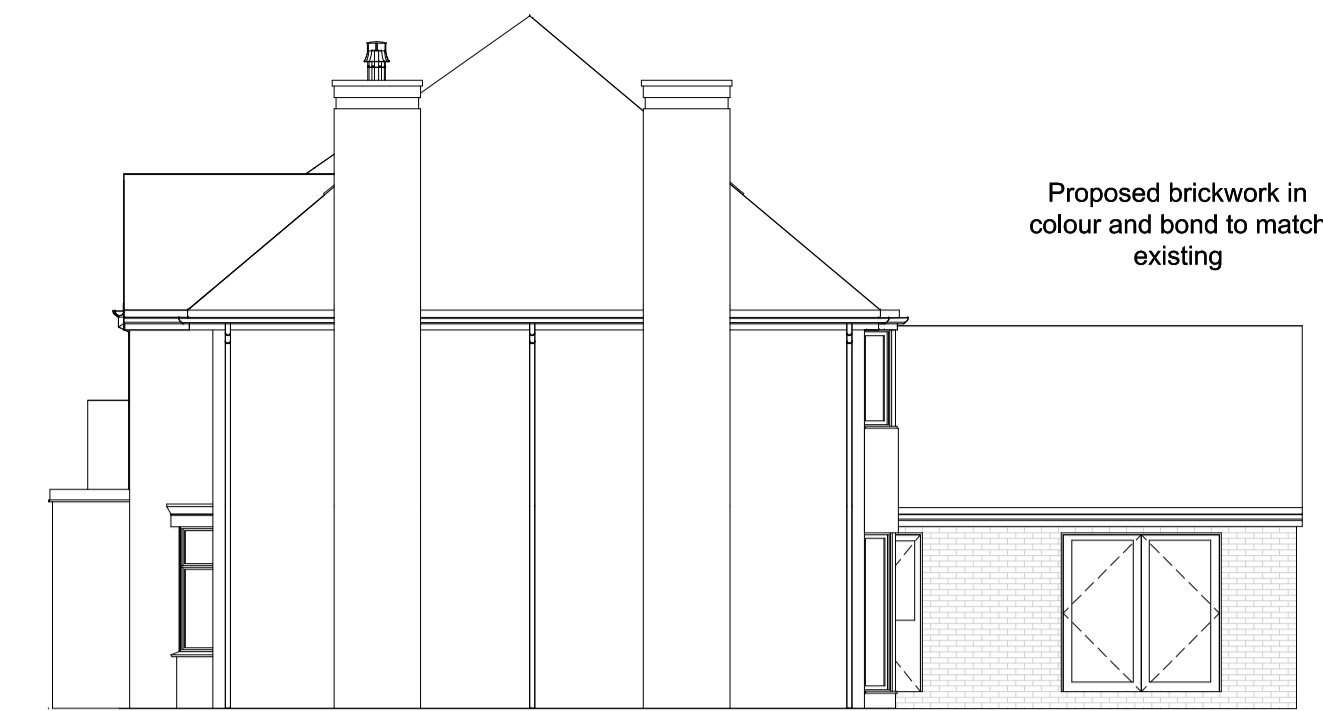


Proposed Side A (side) Elevation
1:100

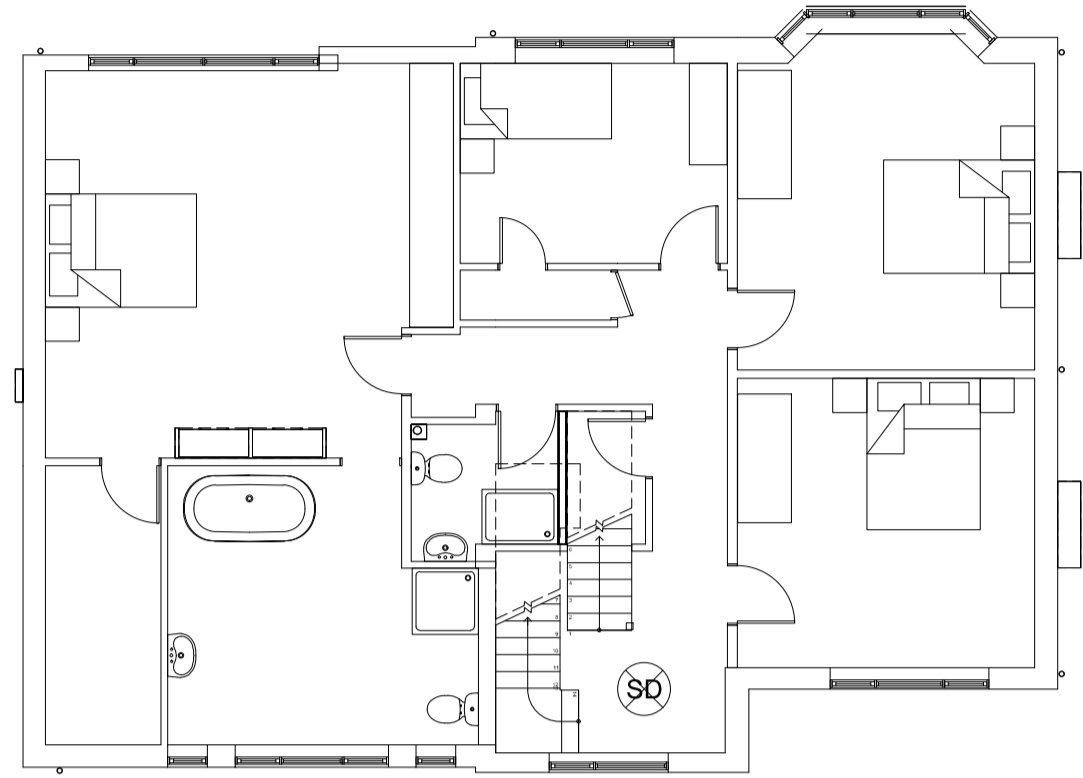

Proposed First Floor Plan
1:100




Proposed Northwest (front) Elevation
1:100

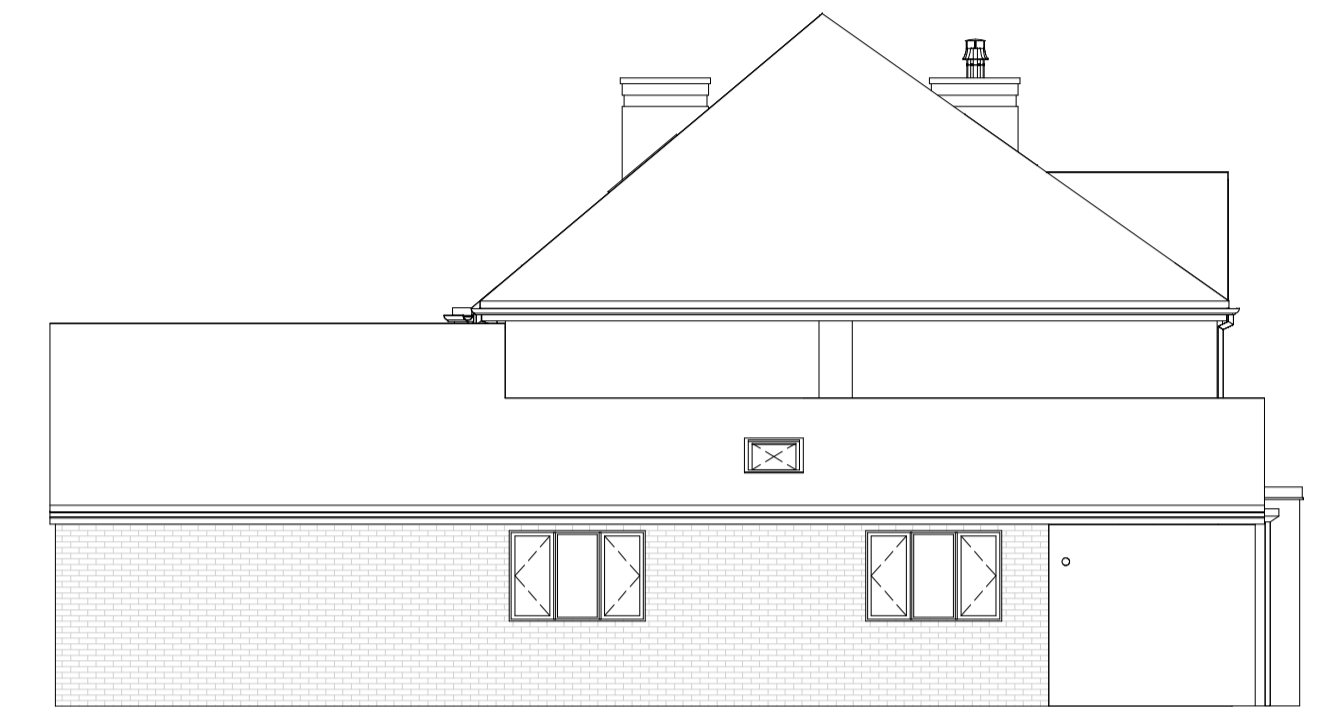


Proposed Northeast (side) Elevation
1:100


Proposed rooflights not to protrude more than 150mm from existing roof plane

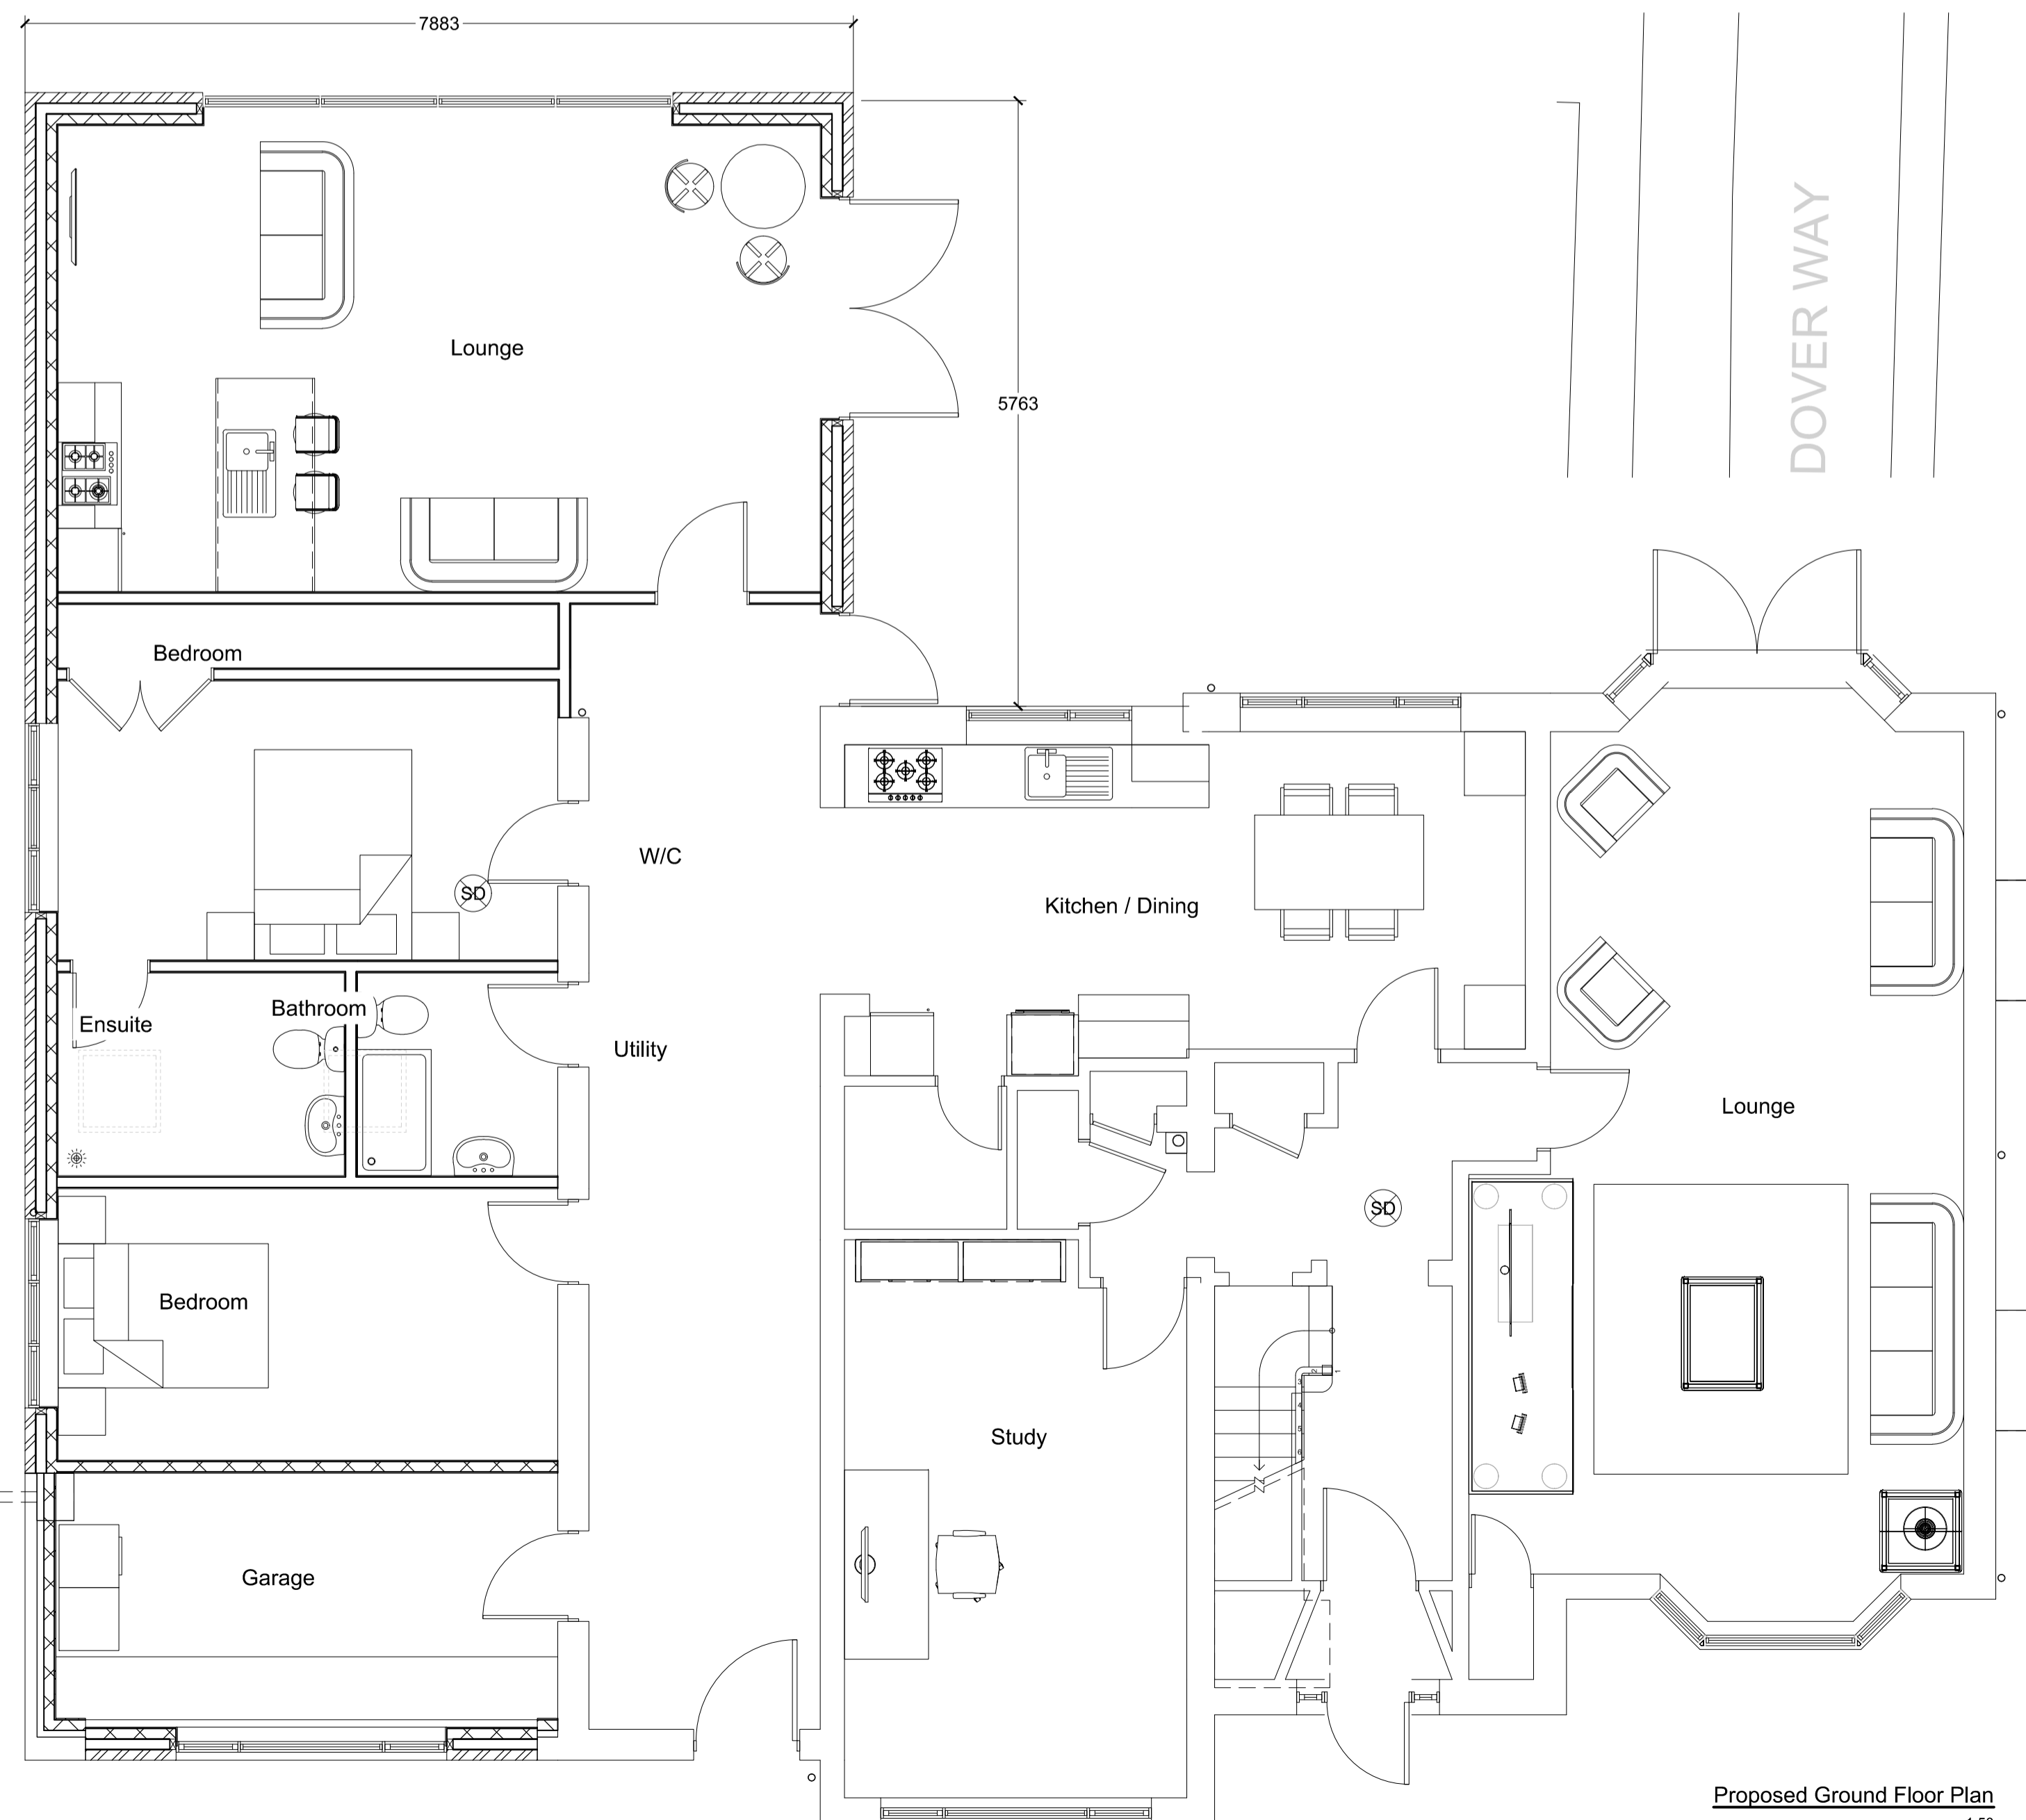

Proposed Ground Floor Plan
1:50

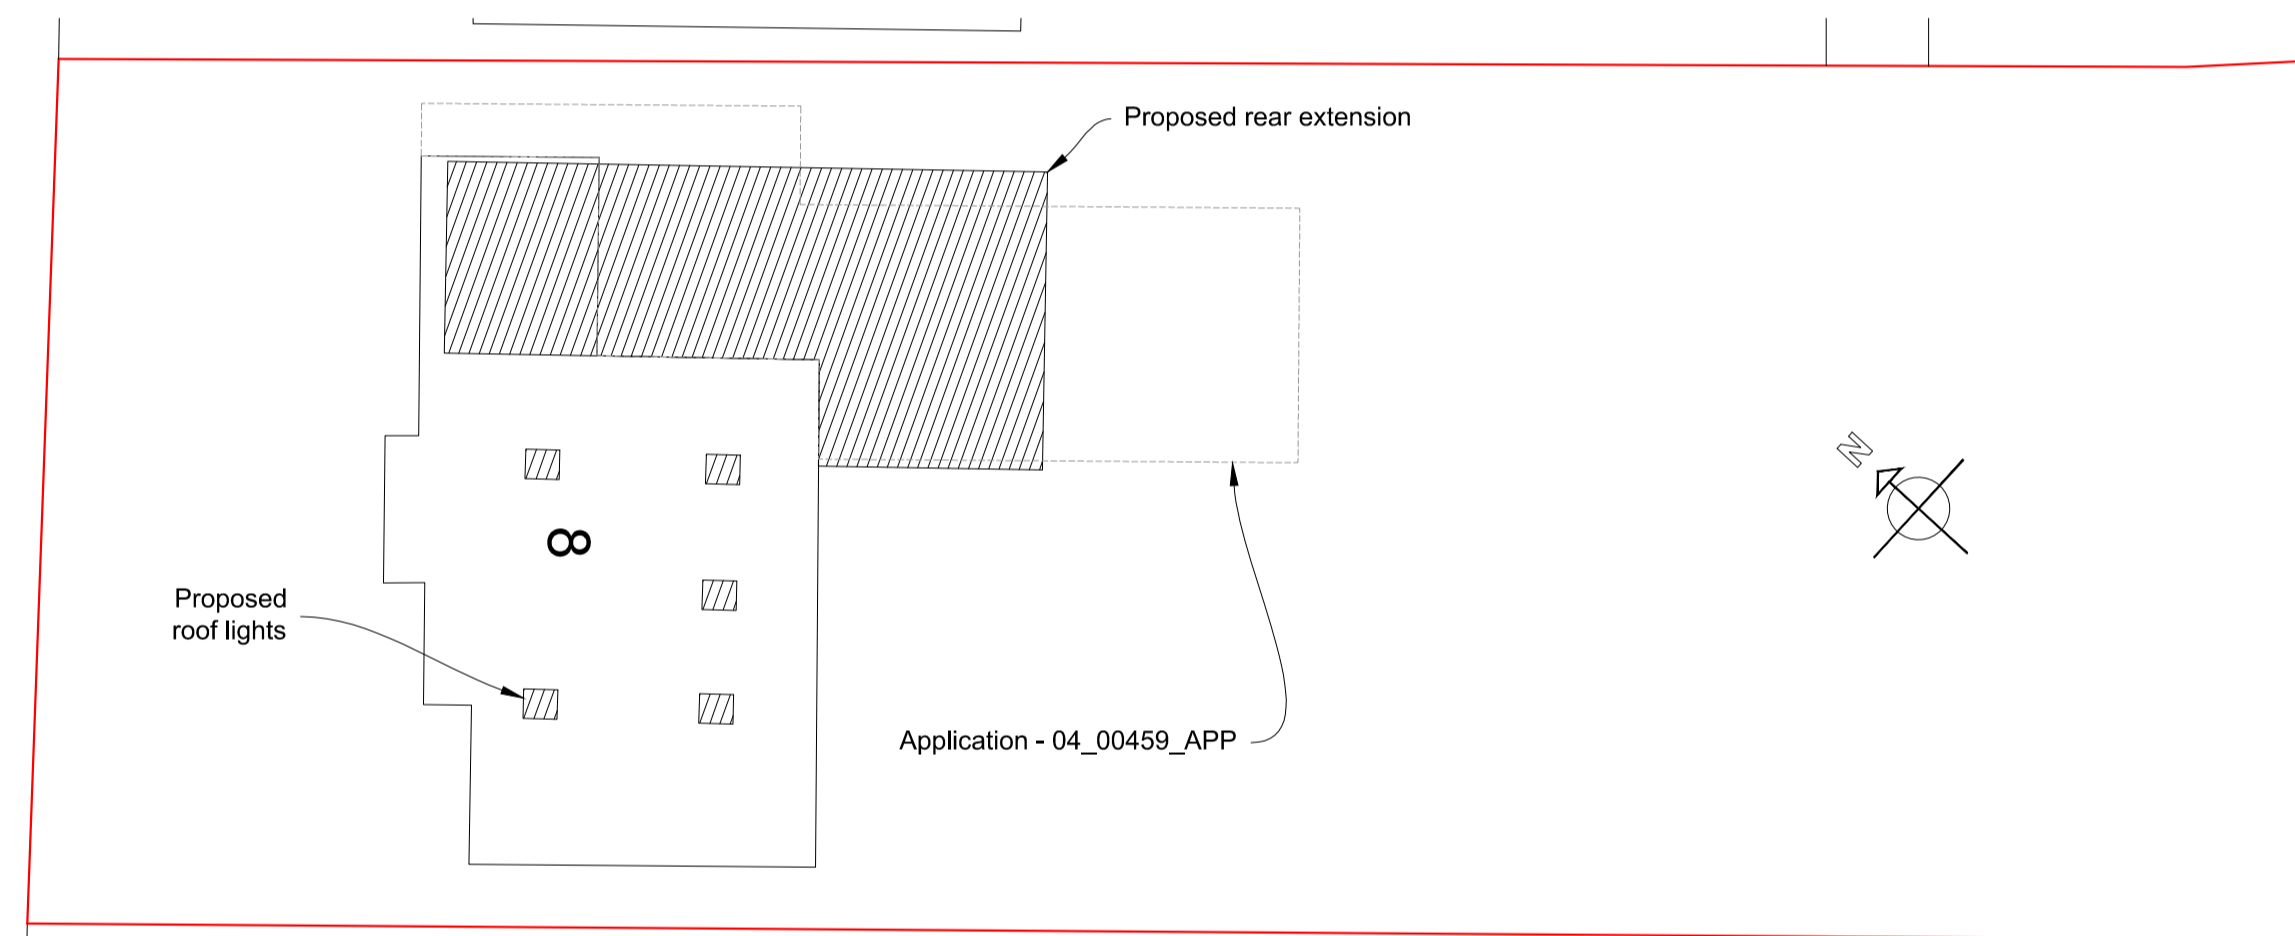

Block Plan
1:200

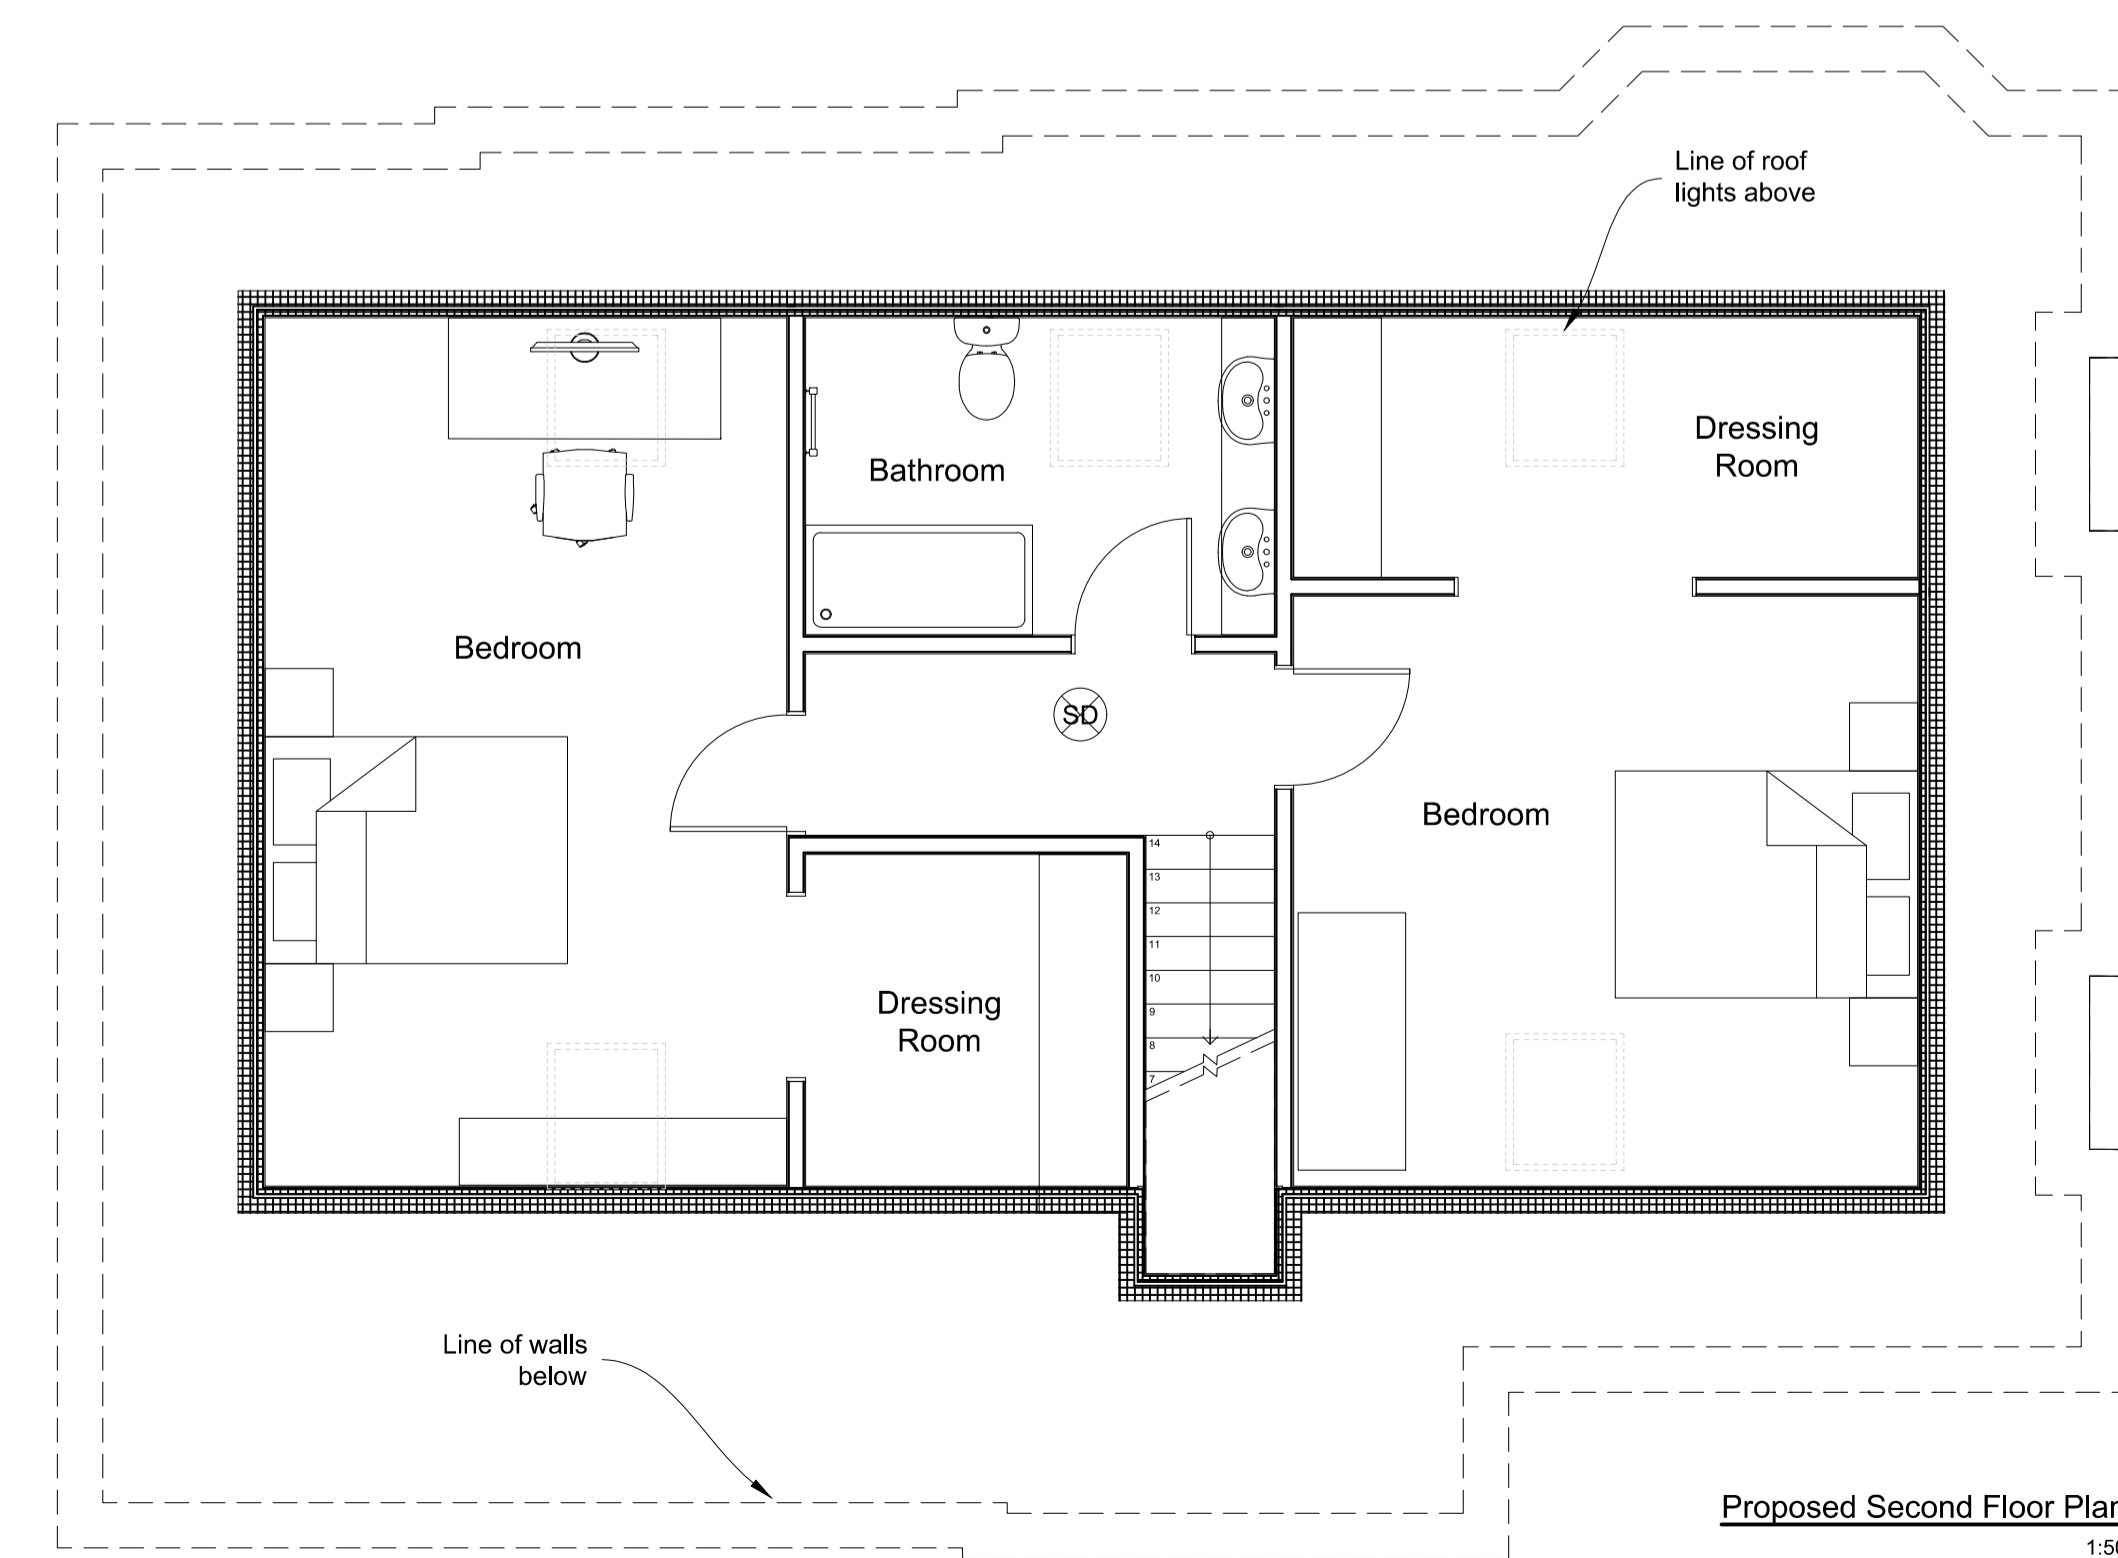

Proposed Second Floor Plan
1:50


The builder/contractor is to check the plan and all dimensions on site at quotation stage and before commencement of work. Any errors, omissions or design changes required should be reported immediately to enable amended plans to be submitted to the Local Authority. All work shown on the plans, or any deviations from the design or materials specified, should comply with current building regulations, planning requirements, British Standards and Codes of Practice. The client should check any matters regarding title of the land and that work shown on the plan does not contravene or affect covenants or encroach on any boundaries, unless agreed. Procedures relating to The Party Wall Act are to be followed where appropriate. Works that commence before Local Authority approval has been obtained are undertaken solely at the owners/builders risk.

© Copyright reserved

Revision notes

Rev A:

Scale bars

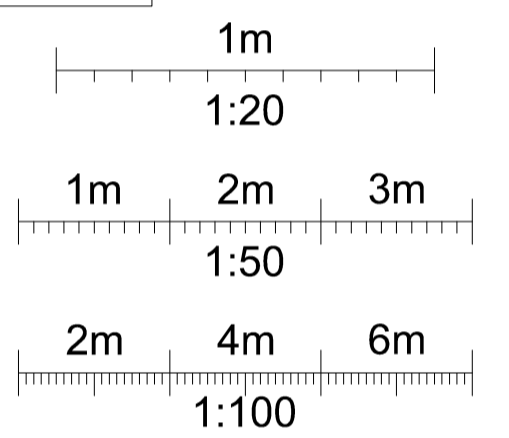

Client

Mr & Mrs Day

Site Address

8 Wendover Way
Aylesbury
Buckinghamshire
HP21 7NG

Project

Single storey rear extension,
partial garage conversion

Drawing title

Proposed elevations, floor layouts
& location plans.



DOMESTIC DESIGNS LTD
ARCHITECTURAL SERVICES

Drawings prepared for:
New builds
Extensions
Alterations
Loft conversions
Structural calculations
Domestic and commercial.

Second Floor Suite, 12 Church Square
Leighton Buzzard, Beds. LU7 1AE.

Email: enquiries@domesticdesigns.co.uk
Tel: 01525 854888
Mob: 07974 133879

www.domesticdesigns.co.uk

Drawing number: DD 24 / 003.2

Date: 19.02.2024 Scale: Varies

Drawn by: LAW Dwg size: A1

Registered Office: Second Floor Suite, Church Square
Leighton Buzzard, Beds. LU7 1AE.
Registered in England No. 05903908