





**Disclaimer**  
 dMFK Architects Ltd take no responsibility for dimensions obtained by scaling from this drawing. If no dimension is shown the recipient must ascertain the dimension specifically from the architect or by site measurement and may not rely on the drawing. Supply of the drawing in digital form is solely for convenience and no reliance may be placed on any data in digital form. All data must be checked against hard copy. This drawing is issued for design intent only and should not be used for construction unless stated.

Copyright: This drawing is the property of dMFK Architects Ltd. No disclosure or copy of it may be made without the written permission of dMFK Architects Ltd

**Key Plan**

**Further Notes**

Date	Rev	Reason for issue
22.05.12	A	Site boundary change

**Legend:**  
 — Site Boundary

**dMFK**  
 The Old Library, 119 Cholmley Gardens, London. NW6 1AA  
 t: 0207 435 1144 e: info@dmfk.co.uk w: www.dmfk.co.uk


**Client**  
 Manak Homes

**Project**  
 Land to the Rear of 250 East End Road  
 East Finchley N2 8AU

**Drawing Title**  
 Site Plan

Drawn By	Checked By	Scale @ A1	Scale @ A3
AGK	JW	1:250	1:500

Project No.	Drawing No.	Revision
dMFK 2217	A10	A

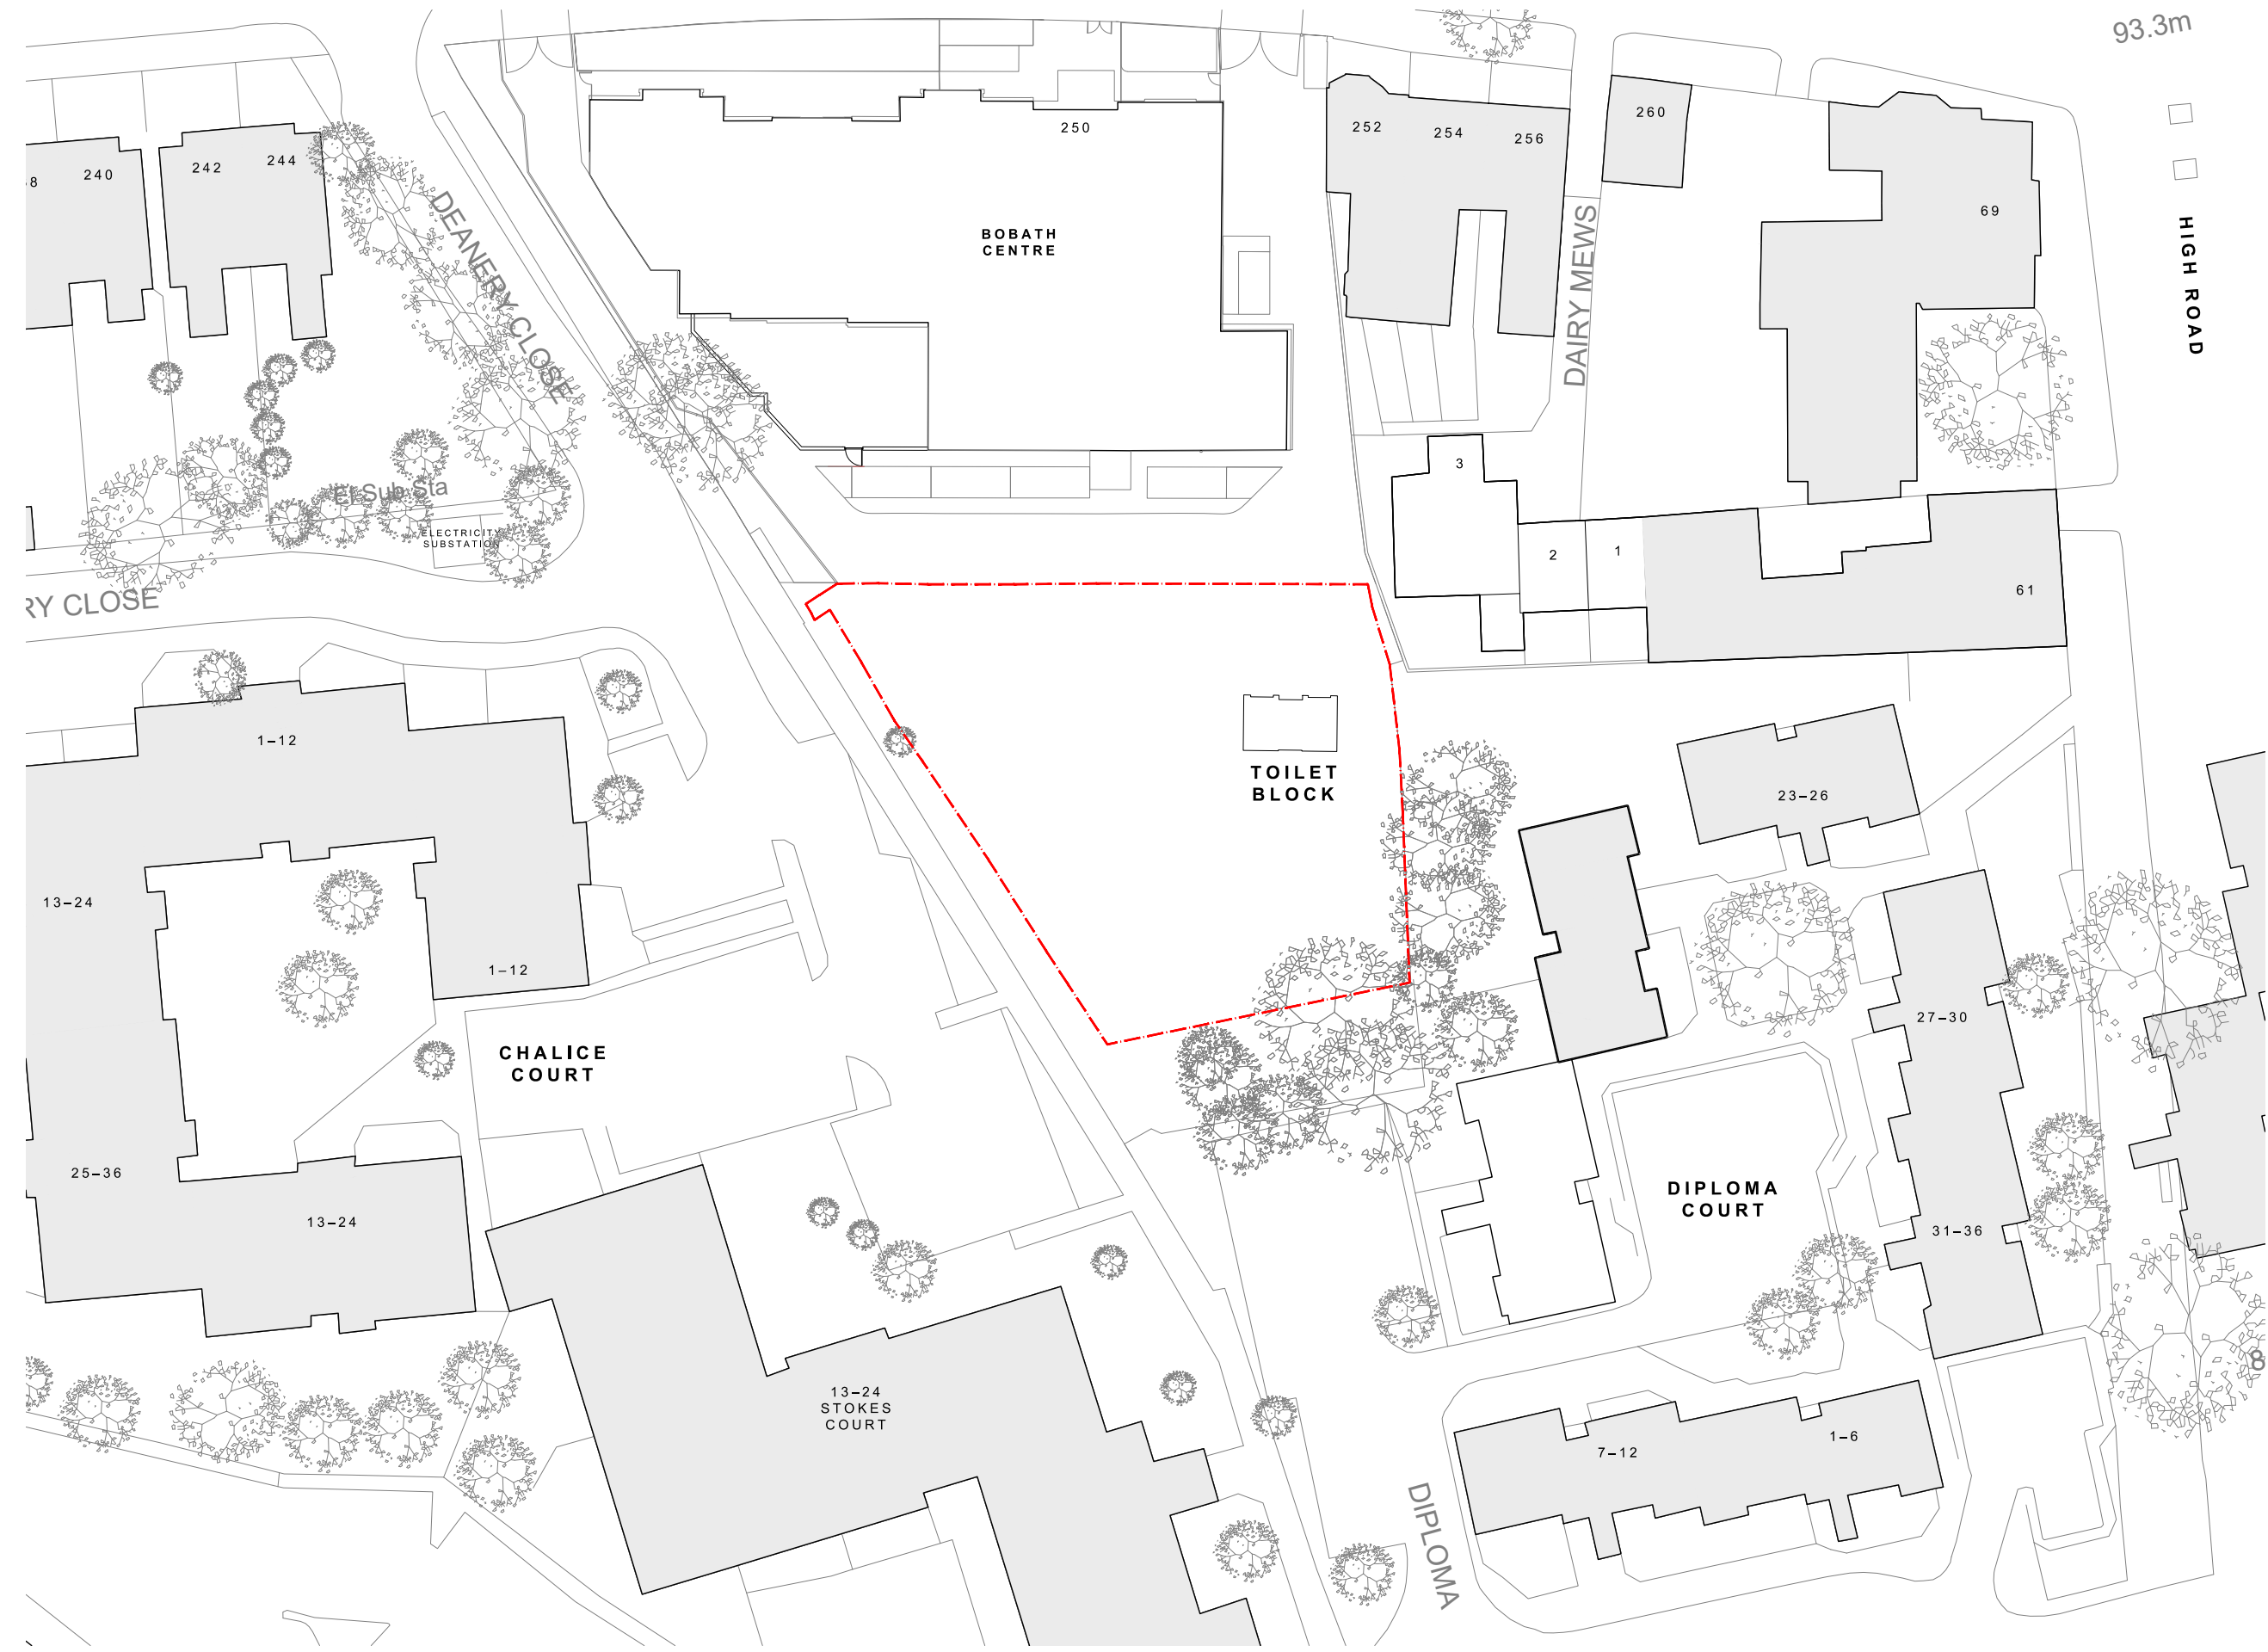

93.3m

HIGH ROAD

DEANERY CLOSE

DAIRY MEWS

BOBATH CENTRE

TOILET BLOCK

CHALICE COURT

DIPLOMA COURT

13-24 STOKES COURT

DIPLOMA

RY CLOSE

ELECTRICITY SUBSTATION