



1. Do not scale from this drawing, except for planning purposes. Use figured dimensions only.
2. All dimensions must be checked on site prior to commencement of work.
3. Where applicable this drawing is to be read in conjunction with other consultant's drawings.
4. This drawing is the copyright of Innovative Options Ltd.

PROJECT SPECIFIC NOTES


FIRST FLOOR

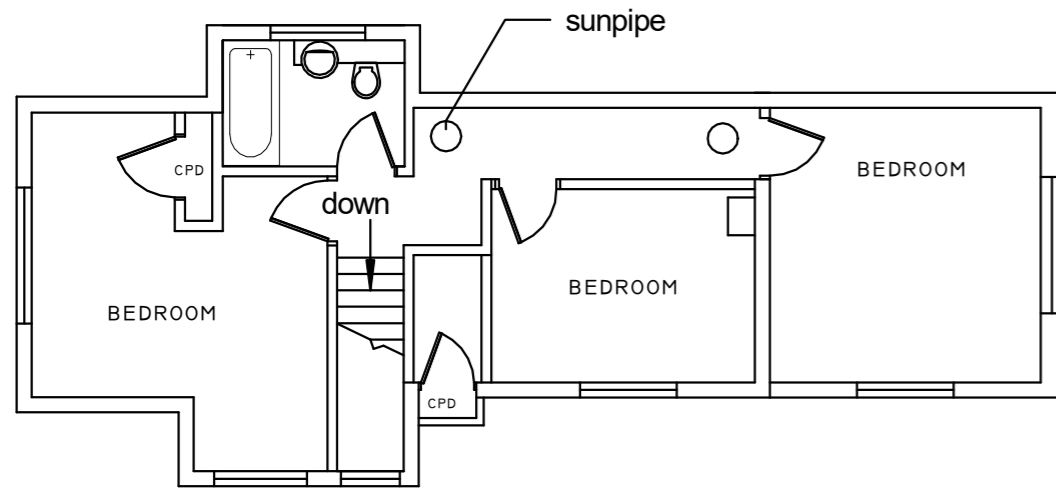

scale 1:100

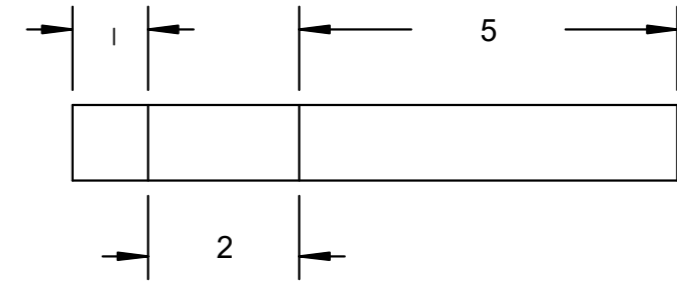

GROUND FLOOR

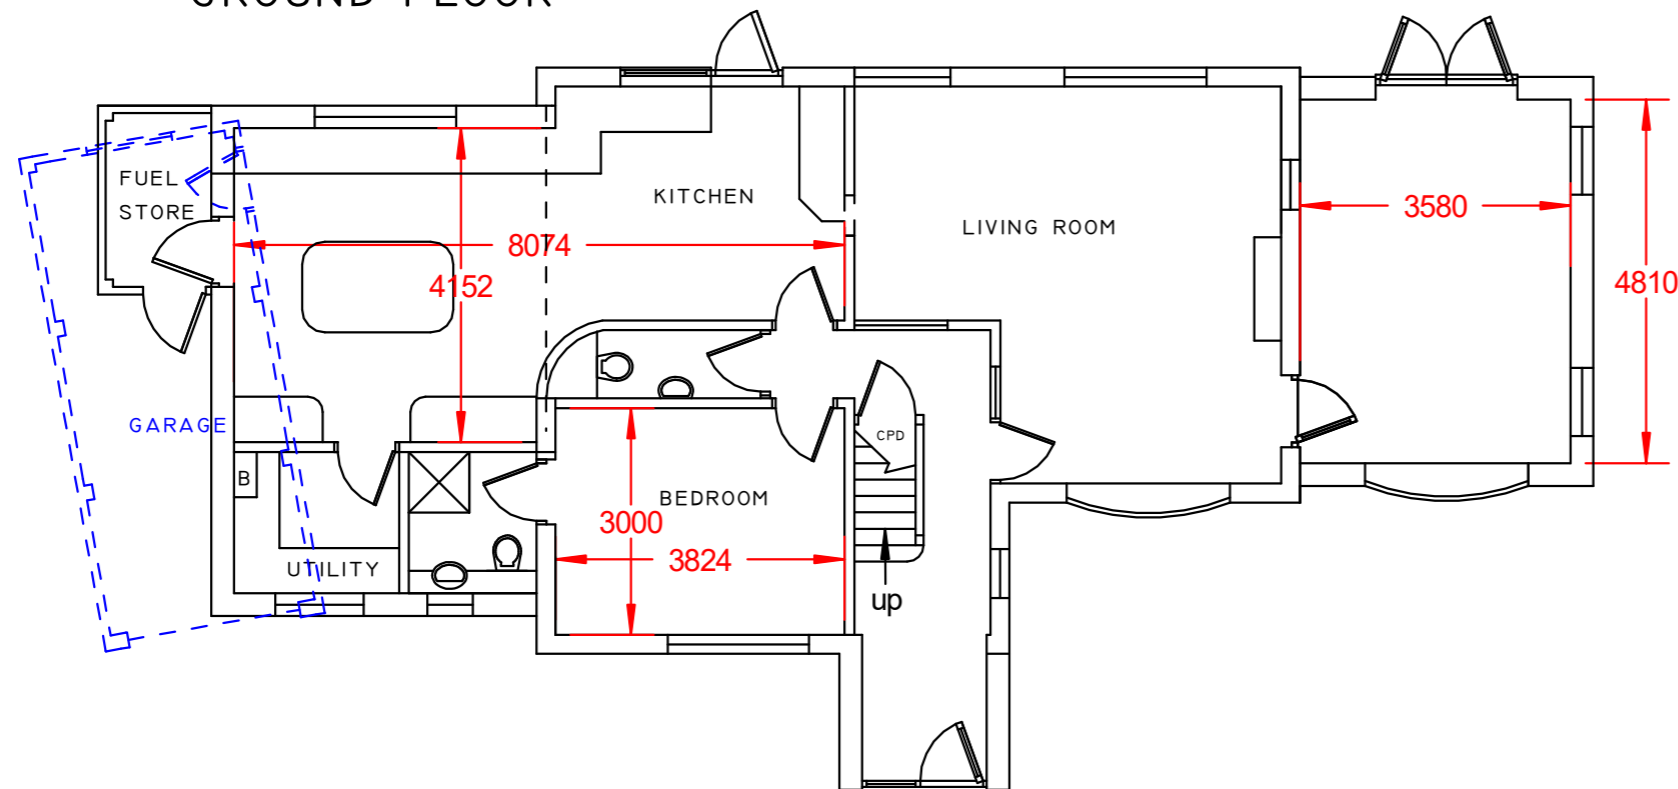

Innovative Options Ltd 49 FONTWELL ROAD, SELSEY
WEST SUSSEX PO20 0PL
TELEPHONE: 07837 094171
GEOFF-GALLOWAY@BTCONNECT.COM

CLIENT
Penelope Smallbone

PROJECT TITLE
Side extensions and front porch

PROJECT ADDRESS
**5 Meadowland
Selsey
PO20 0LA**

DRAWING TITLE
PROPOSED FLOOR PLANS

SCALE
1:100 (unless stated) at A3

DATE
January 2024

DRAWING REFERENCE
2024102-03 1

PURPOSE

REVISION
B