


1. Do not scale from this drawing, except for planning purposes. Use figured dimensions only.
2. All dimensions must be checked on site prior to commencement of work.
3. Where applicable this drawing is to be read in conjunction with other consultant's drawings.
4. This drawing is the copyright of Innovative Options Ltd.


PROJECT SPECIFIC NOTES





FRONT

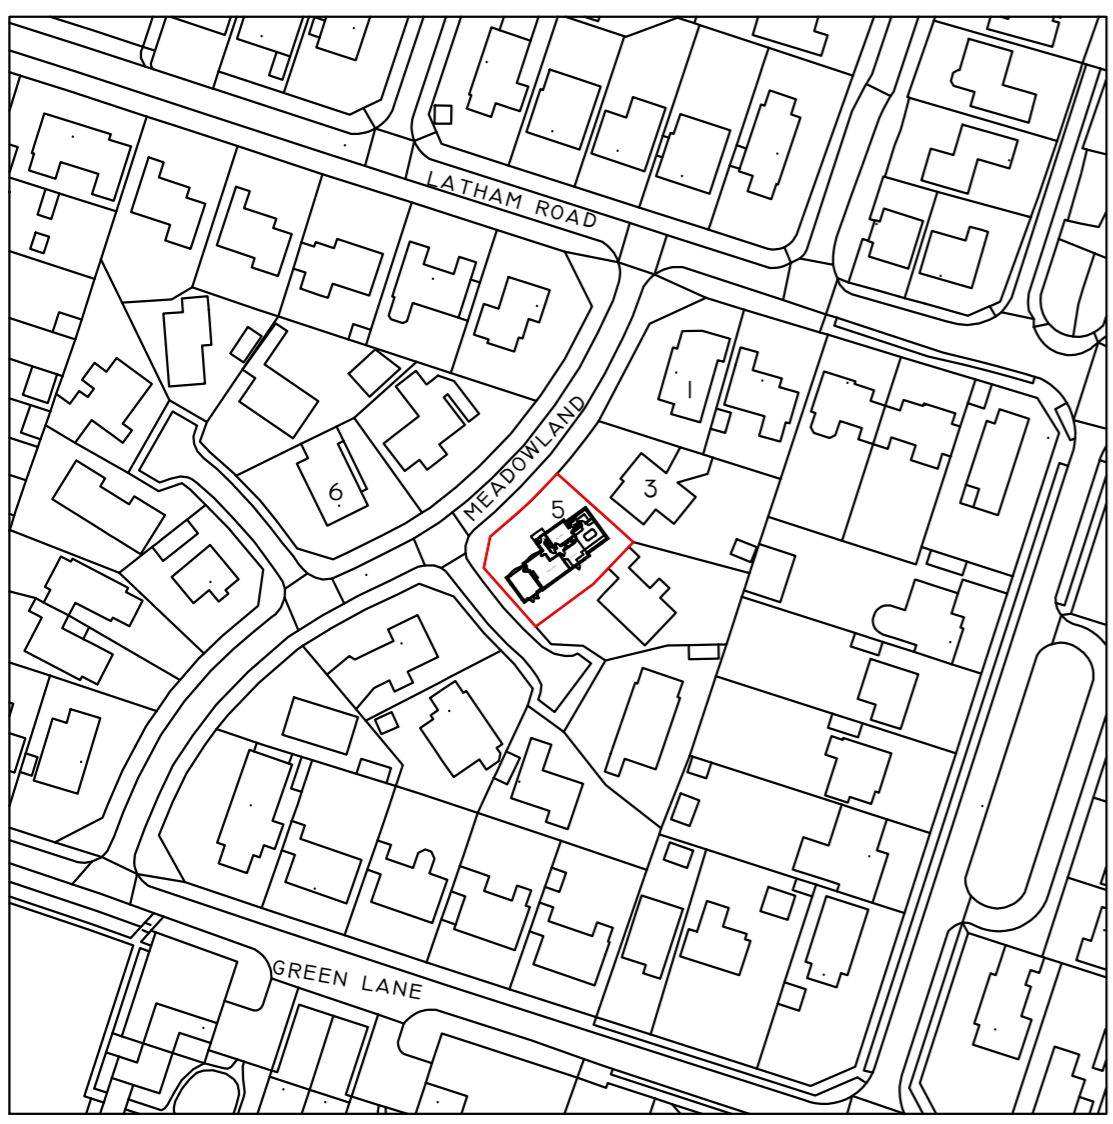

LOCATION PLAN
SCALE 1:1250

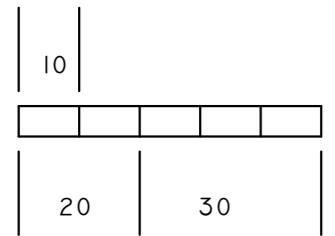


SCALE 1:1250

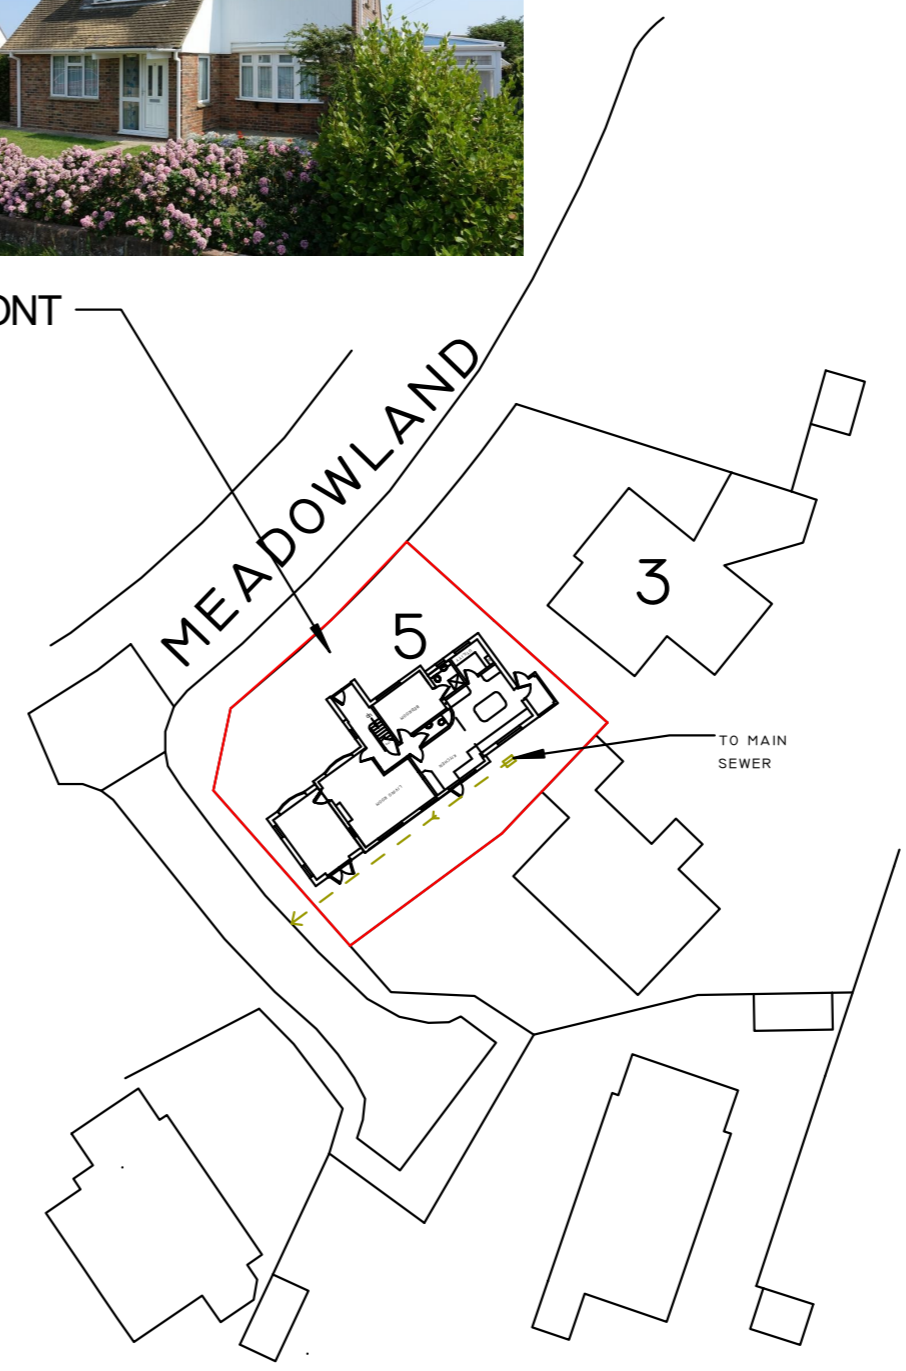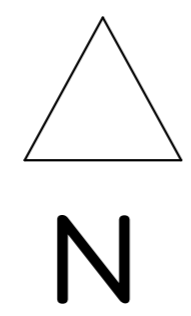

BLOCK PLAN
AS PROPOSED

SCALE 1:500

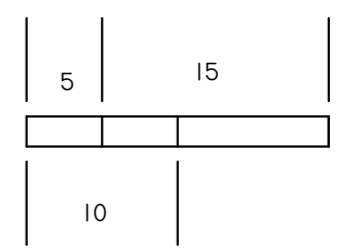

innovative Options Ltd
49 FONTWELL ROAD, SELSEY
 WEST SUSSEX PO20 0PL
 TELEPHONE: 07837 094171
 GEOFFGALLOWAYSELSEY@GMAIL.COM

CLIENT
Penelope Smallbone

PROJECT TITLE
Side extensions and porch

PROJECT ADDRESS
**5 Meadowland
 Selsey
 PO20 0LA**

DRAWING TITLE
LOCATION & SITE PLANS

SCALE
1:100 (unless stated) at A3

DATE
January 2024

DRAWING REFERENCE
2024102-05

REVISION
-

PURPOSE