


1. Do not scale from this drawing, except for planning purposes. Use figured dimensions only.
2. All dimensions must be checked on site prior to commencement of work.
3. Where applicable this drawing is to be read in conjunction with other consultant's drawings.
4. This drawing is the copyright of Innovative Options Ltd.

PROJECT SPECIFIC NOTES


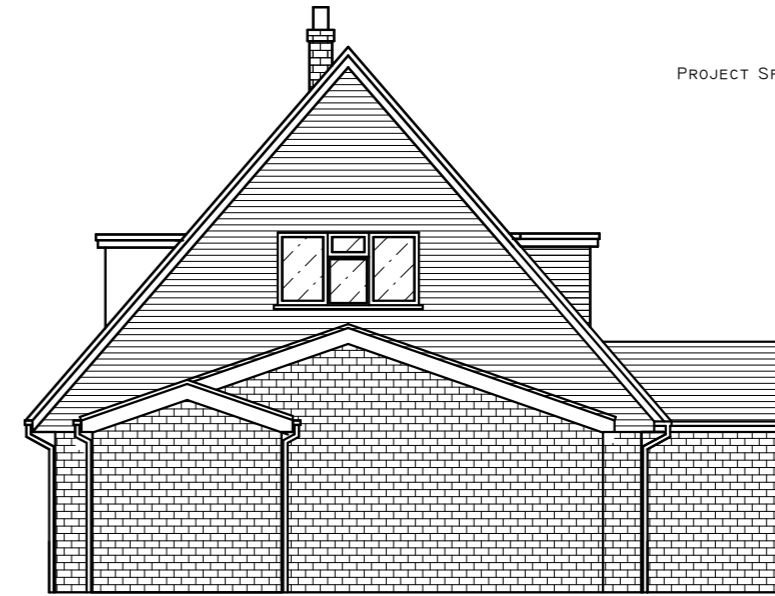


NORTHWEST ELEVATION



NORTHEAST ELEVATION

scale 1:100

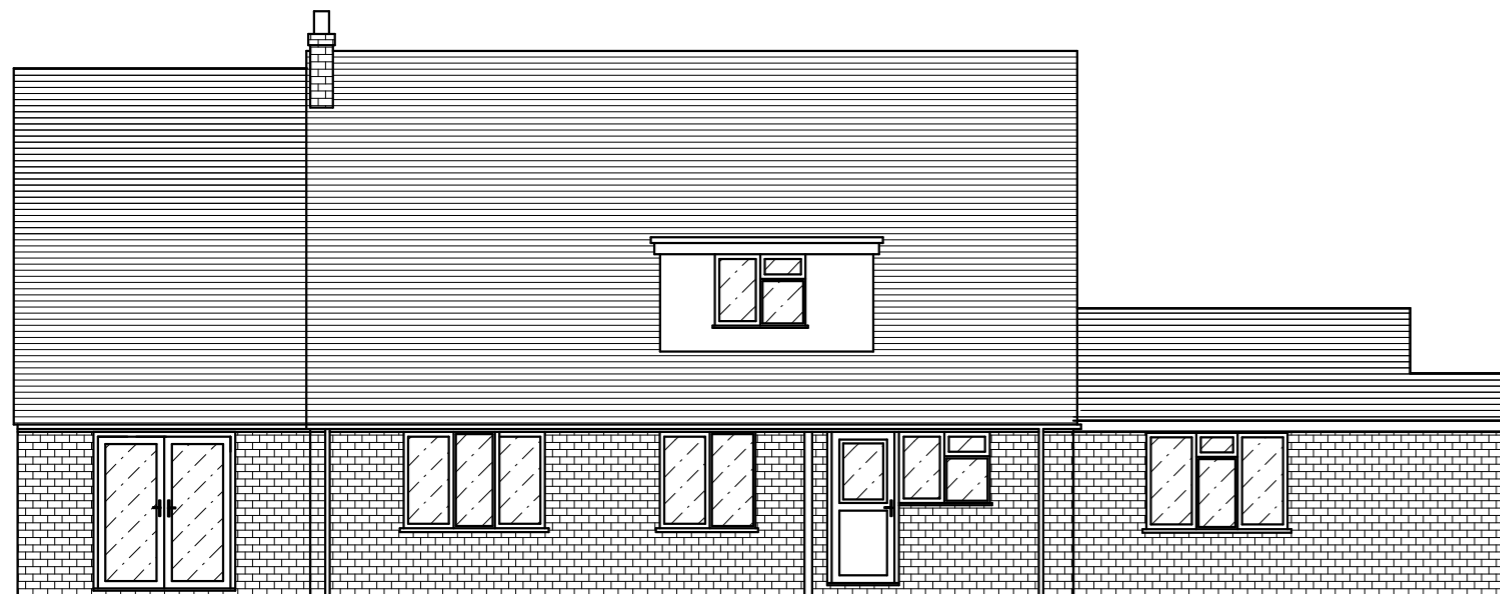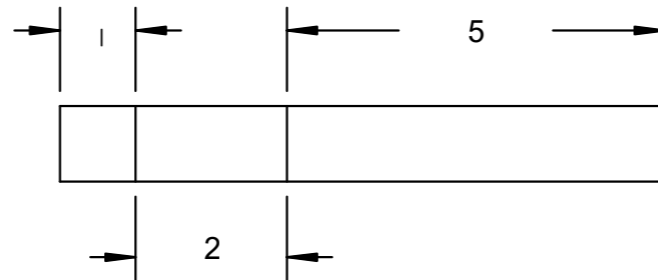

SOUTHEAST ELEVATION



SOUTHWEST ELEVATION



49 FONTWELL ROAD, SELSEY
WEST SUSSEX PO20 0PL
TELEPHONE: 07837 094171
GEOFF-GALLOWAY@BTCONNECT.COM

CLIENT
Penelope Smallbone

PROJECT TITLE
Side extensions

PROJECT ADDRESS
5 Meadowland
Selsey
PO20 0LA

DRAWING TITLE
PROPOSED ELEVATIONS AND PORCH

SCALE
1:100 (unless stated) at A3

DATE
January 2024

DRAWING REFERENCE
2024102-03

REVISION
B

PURPOSE