





All dimensions to be checked on site.
Do not scale from this drawing, work to figured dimensions only.
Any omissions or discrepancies shall be reported to the Architect.

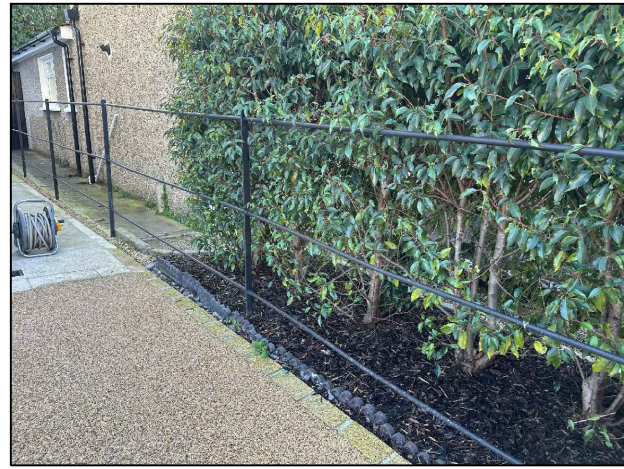


TYPICAL FENCE / HEDGE PROPOSED TO FRONT

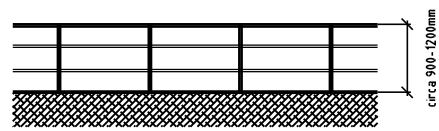

TYPICAL FENCE ELEVATION

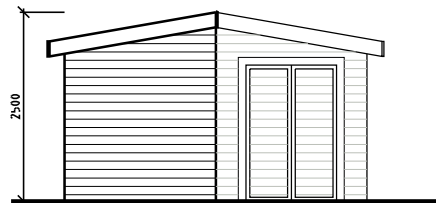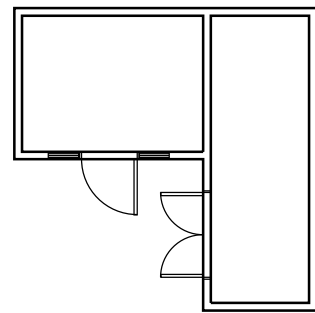

TYPICAL GARDEN STORAGE BUILDING PROPOSED TO REAR -
TO BE WITHIN PERMITTED DEVELOPMENT LIMITS
(NOT MORE THAN 2.5M TALL IF WITHIN 2M OF ADJACENT BOUNDARIES)

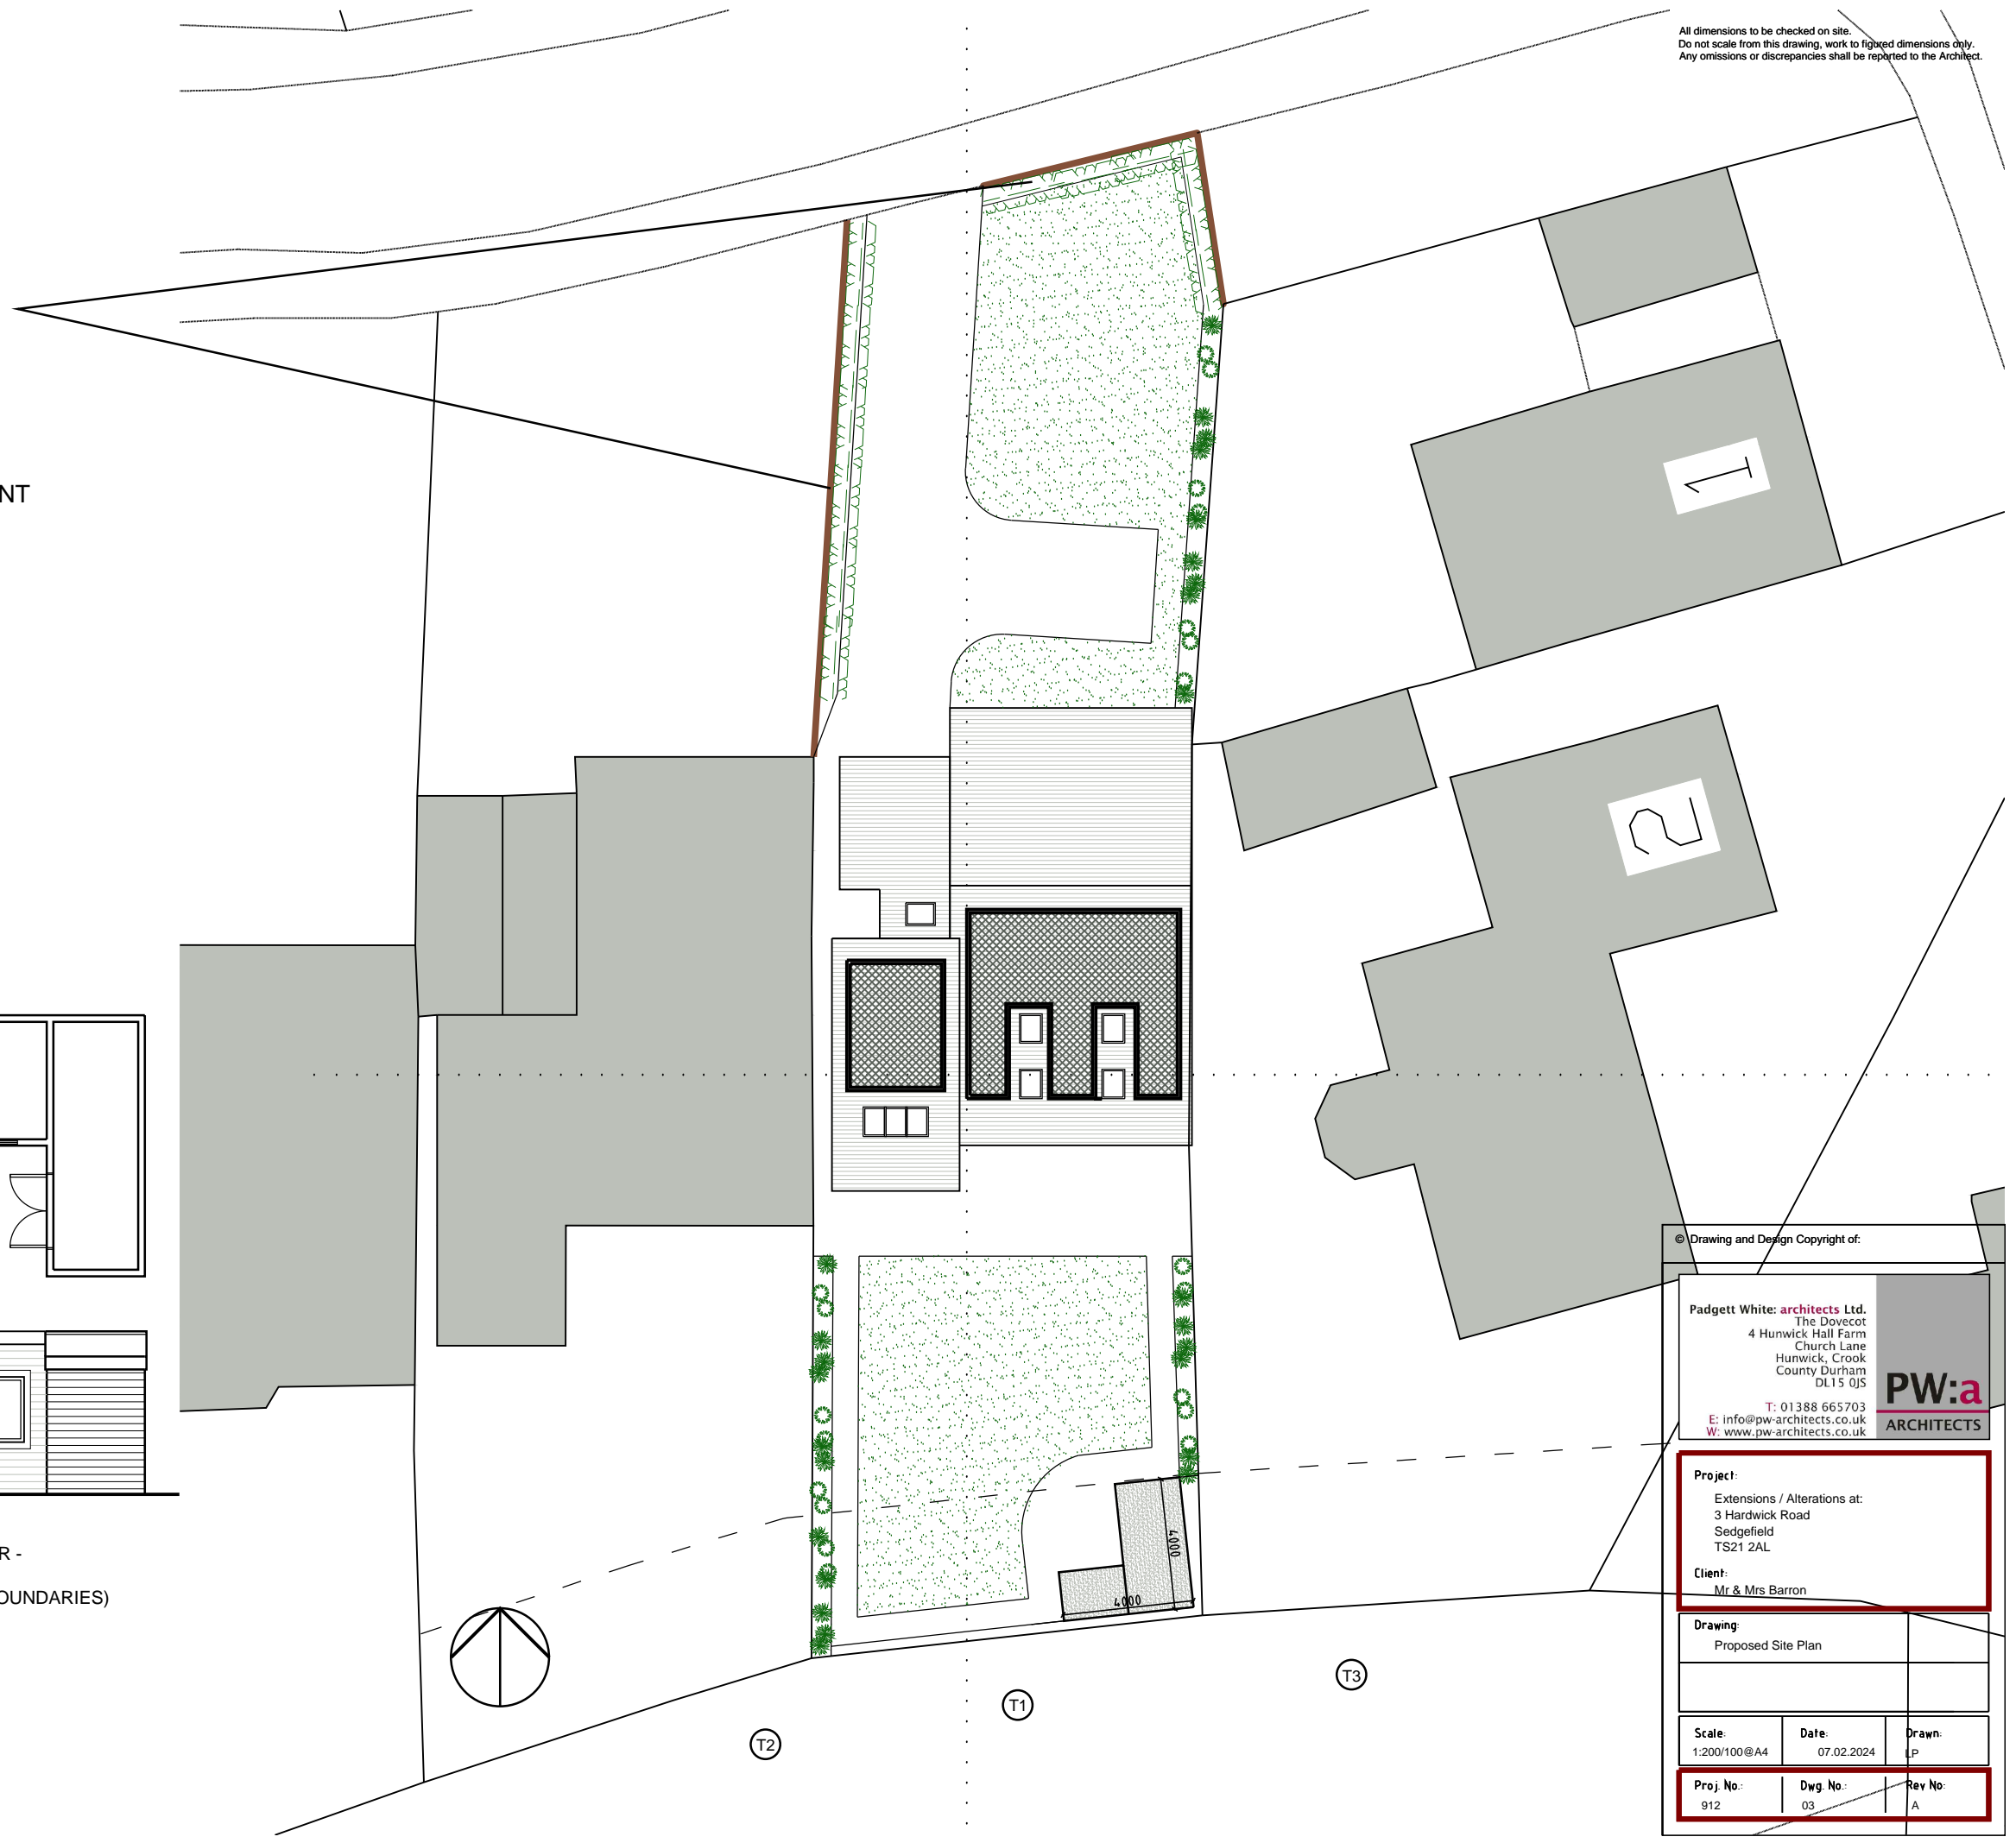

© Drawing and Design Copyright of:

Padgett White: architects Ltd.
The Dovecot
4 Hunwick Hall Farm
Church Lane
Hunwick, Crook
County Durham
DL15 0JS
T: 01388 665703
E: info@pw-architects.co.uk
W: www.pw-architects.co.uk

PW:a
ARCHITECTS

Project:
Extensions / Alterations at:
3 Hardwick Road
Sedgefield
TS21 2AL
Client:
Mr & Mrs Barron

Drawing: Proposed Site Plan		
Scale: 1:200/100@A4	Date: 07.02.2024	Drawn: LP
Proj. No.: 912	Dwg. No.: 03	Rev No.: A