


South west elevation

The South West elevation is unchanged by the subject building

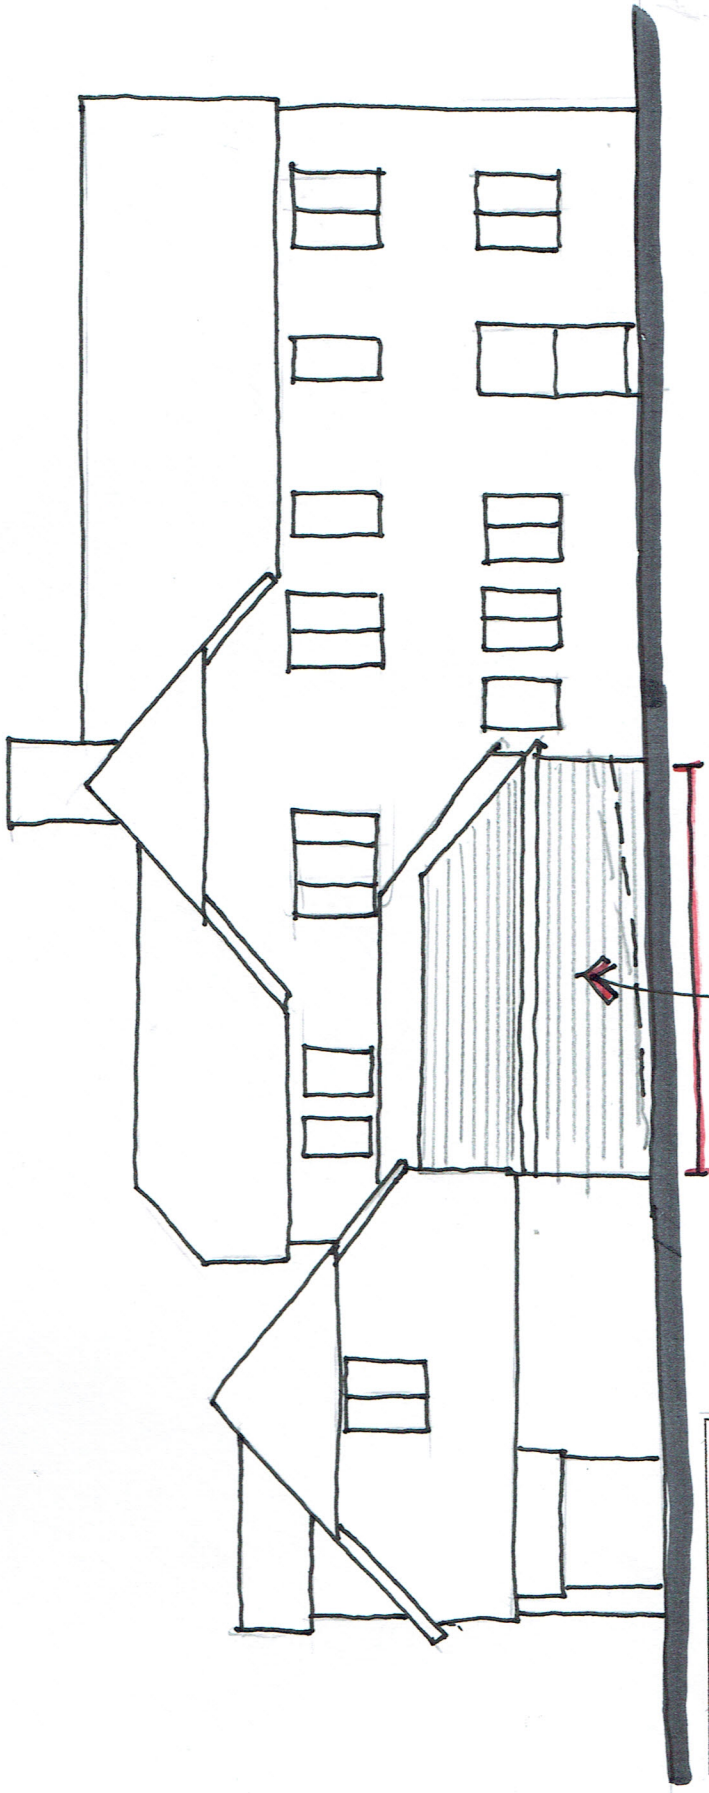

South east elevation

The subject building - shaded



Do not scale except for planning & building regulations purposes

Licence number 100046766

Mark Leedale Planning
Chartered Town Planning Consultants

57 Abbey Street,
Farnham,
Surrey GU9 7RJ
01252 718855
markleedale@hotmail.com

Revision notes:
A
B
C

Client:
Mr & Mrs N Foster

Location:
Frayle House, Hillside, Odiham
RG29 1HX

Drawing title:
Elevations 2

Scale:
1:100@A3

Date:
February 2024

Drawing number:
MLP/05A