



PROPOSED GROUND FLOOR PLAN
Scale 1:100

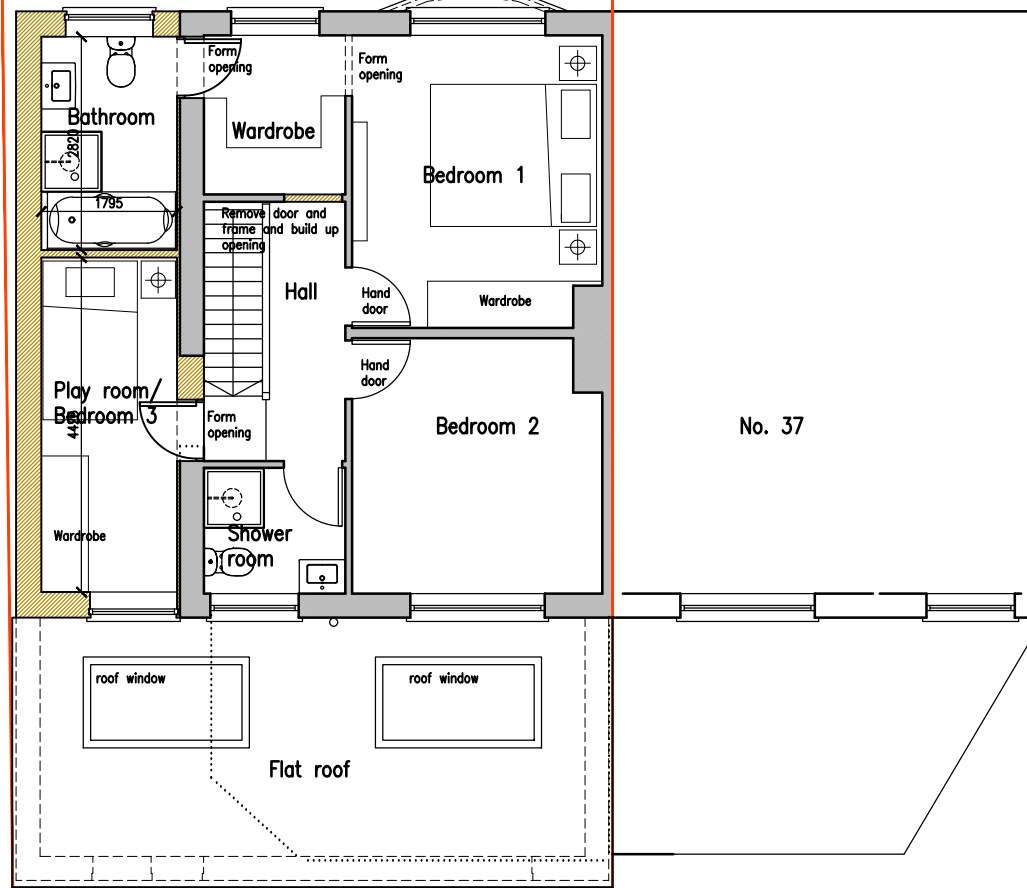

PROPOSED FIRST FLOOR PLAN
Scale 1:100

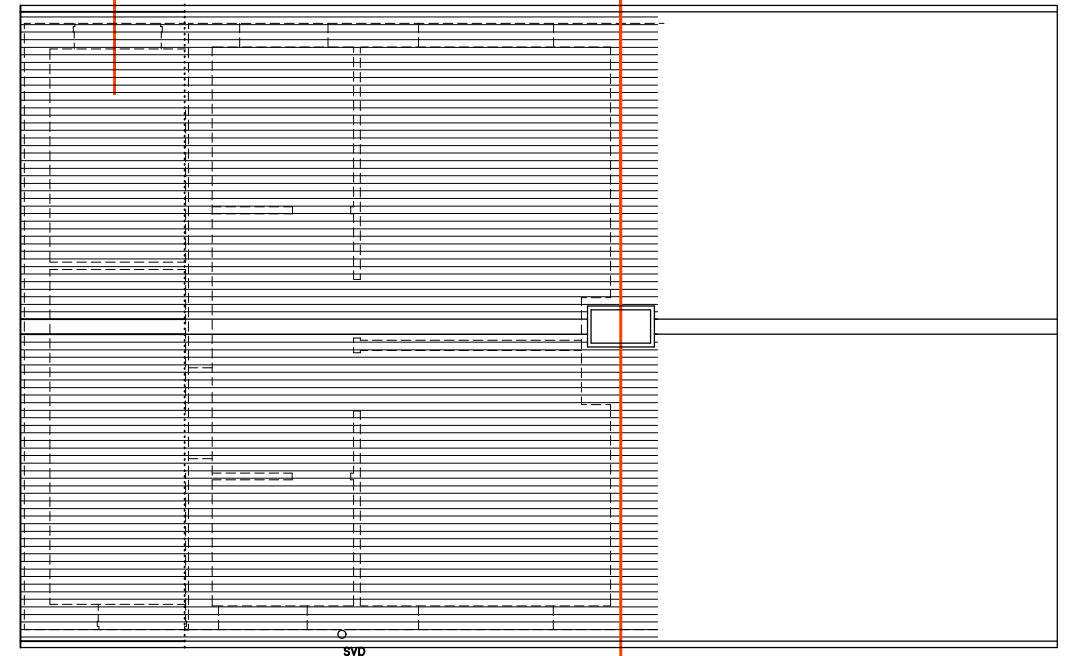

PROPOSED ROOF PLAN
Scale 1:100

Revisions
A 21.02.2024 Proposed elevations omitted and proposed plans added

T Joseph Associates Limited
Chartered Architect

13 Penshurst Green Bromley Kent BR2 9DG
T 07968 714896 E info@tjosephassociates.co.uk W www.tjosephassociates.co.uk

Client:
MR AND MRS ABEGUNDE

Project:
39 CLARKBOURNE AVENUE GRAYS RM7 6ET - TWO STOREY
SIDE AND SINGLE STOREY REAR EXTENSION

Title:
PROPOSED PLANS

Project Ref. 2404	Drawing no: 04	Revision: A	Date: FEB 2024 Scale 1:100@A3
----------------------	-------------------	----------------	--